
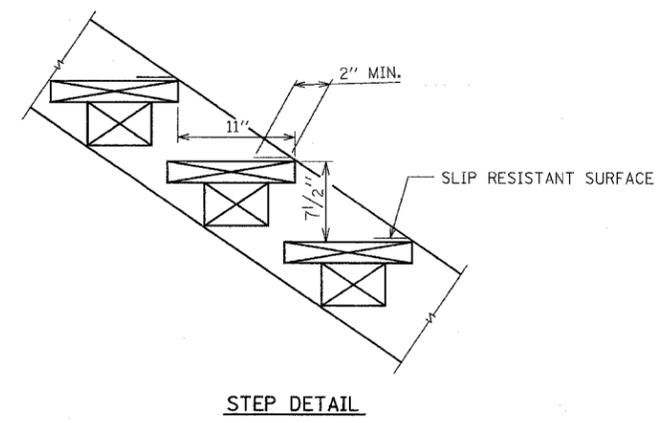



ROUTE NO.	SECTION	COUNTY	TOTAL SHEETS	SHEET NO.
F.A.P. 351	2008-001VB	COOK	579	261
STA.		TO STA.		
FED. ROAD DIST. NO. 7		ILLINOIS	FED. AID PROJECT	
CONTRACT NO. 60E10				

3/13/2008 2:10:03 PM

q:\17049\069\Track & Rail Main Contract\FINAL PLANS\87_const_access_stair.dgn

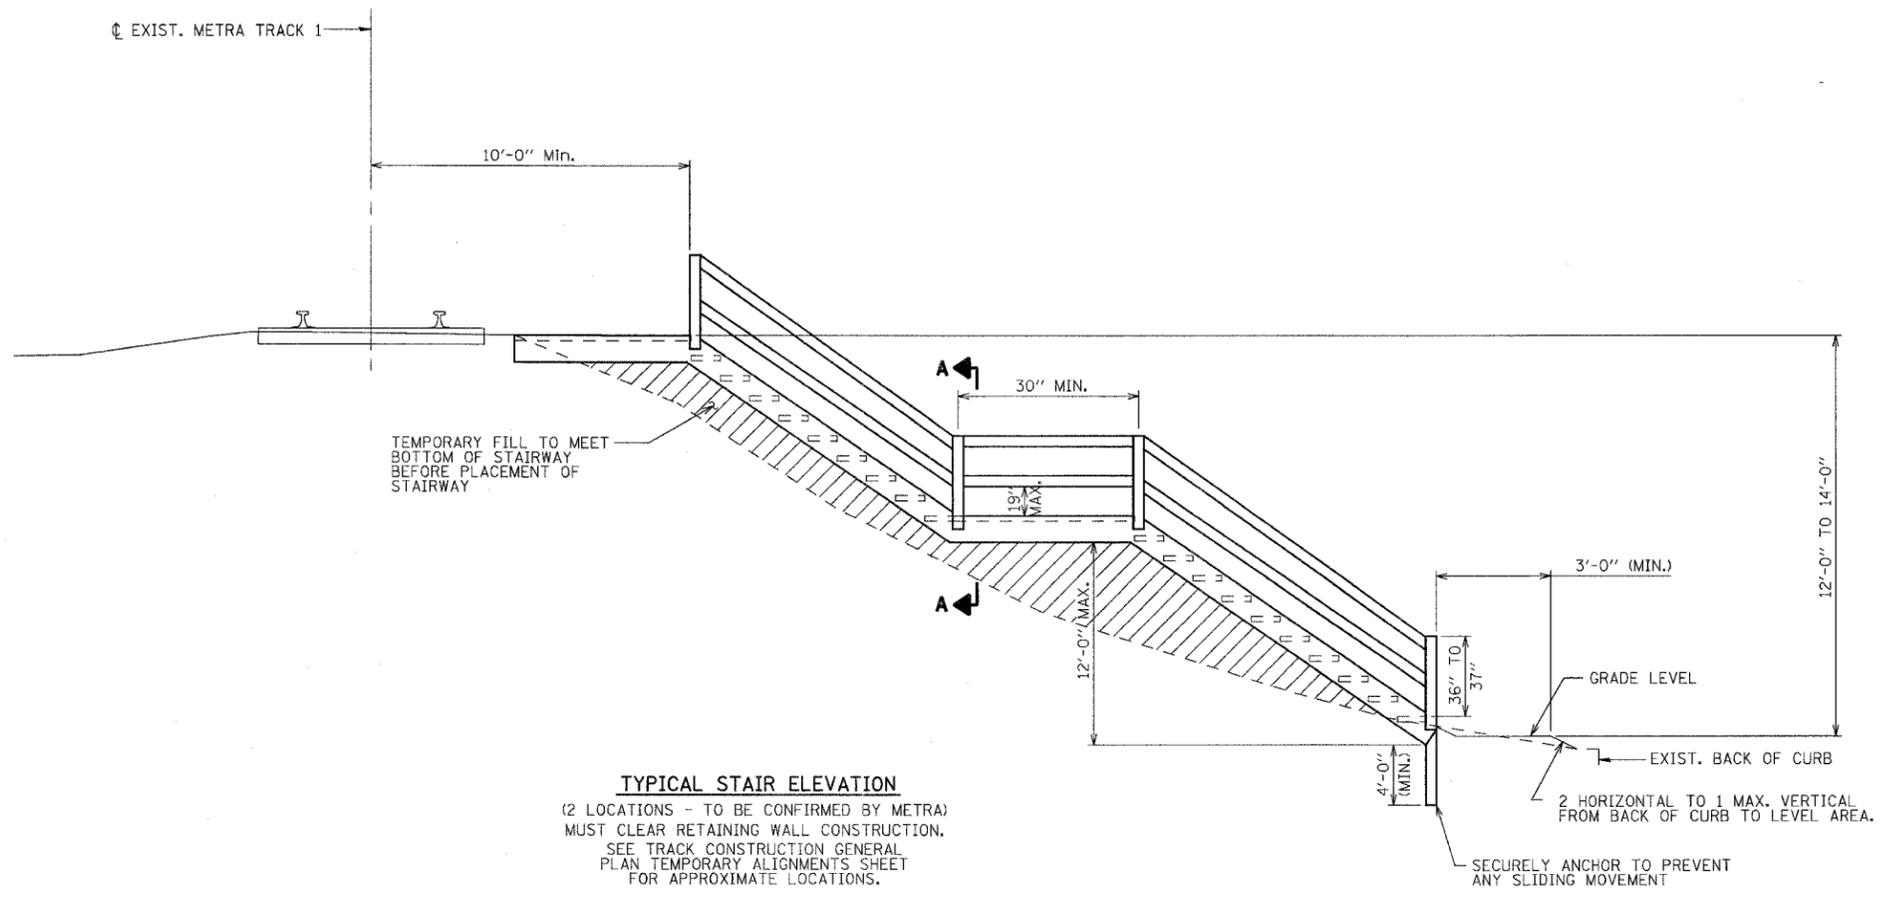

NOTE: ALL WORK SHOWN IS INCLUDED IN
 PAY ITEM "TEMPORARY STAIRWAY
 ACCESS TO METRA TRACKS"

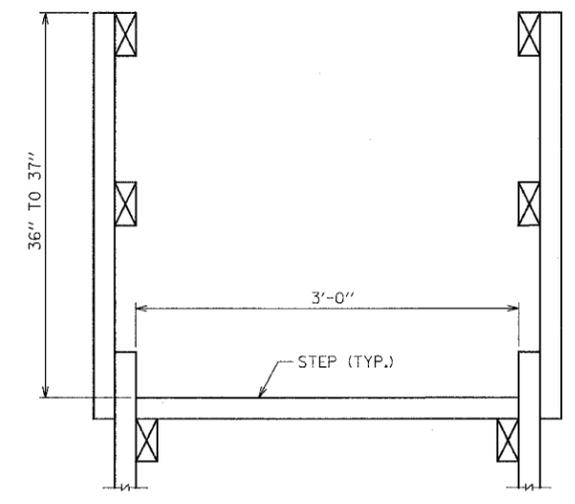

NOTES:
 1. FOR ADDITIONAL REQUIREMENTS, SEE
 SPECIAL PROVISION "TEMPORARY
 STAIRWAY ACCESS TO METRA TRACKS"

REVISIONS	
NAME	DATE

ILLINOIS DEPARTMENT OF TRANSPORTATION
 US RTE 6 FROM I-294 TO IL RTE 1
 METRA & CN OVER 159TH STREET

**TRACK CONSTRUCTION
 CONSTRUCTION ACCESS STAIR DETAILS**

SHT. 87 OF 88
 DATE 2/21/2008

DRAWN BY SOI
 CHECKED BY MAD