







4/14/2008 8:13:21 AM

q:\17049\signal work for metra\plans\04_signal_relocation2.dgn


ROUTE NO.	SECTION	COUNTY	TOTAL SHEETS	SHEET NO.
F.A.P. 351	2008-001VB	COOK	579	271
STA.		TO STA.		
FED. ROAD DIST. NO. 7		ILLINOIS	FED. AID PROJECT	
CONTRACT NO. 60E10				

LEGEND

-  METRA SIGNAL CASE
-  SIGNAL POWER CABLE (5C #9)
-  SIGNAL CABLE (19C #14)
-  METRA CONDUIT 4"
-  EXISTING CATENARY SUPPORT STRUCTURE
-  NEW CATENARY SUPPORT STRUCTURE

NOTES:

1. ALL SIGNAL WORK SHOWN ON THIS SHEET TO BE PERFORMED BY METRA.
2. ALL MATERIALS REQUIRED FOR WORK SHOWN ON THIS SHEET TO BE FURNISHED BY THE CONTRACTOR.

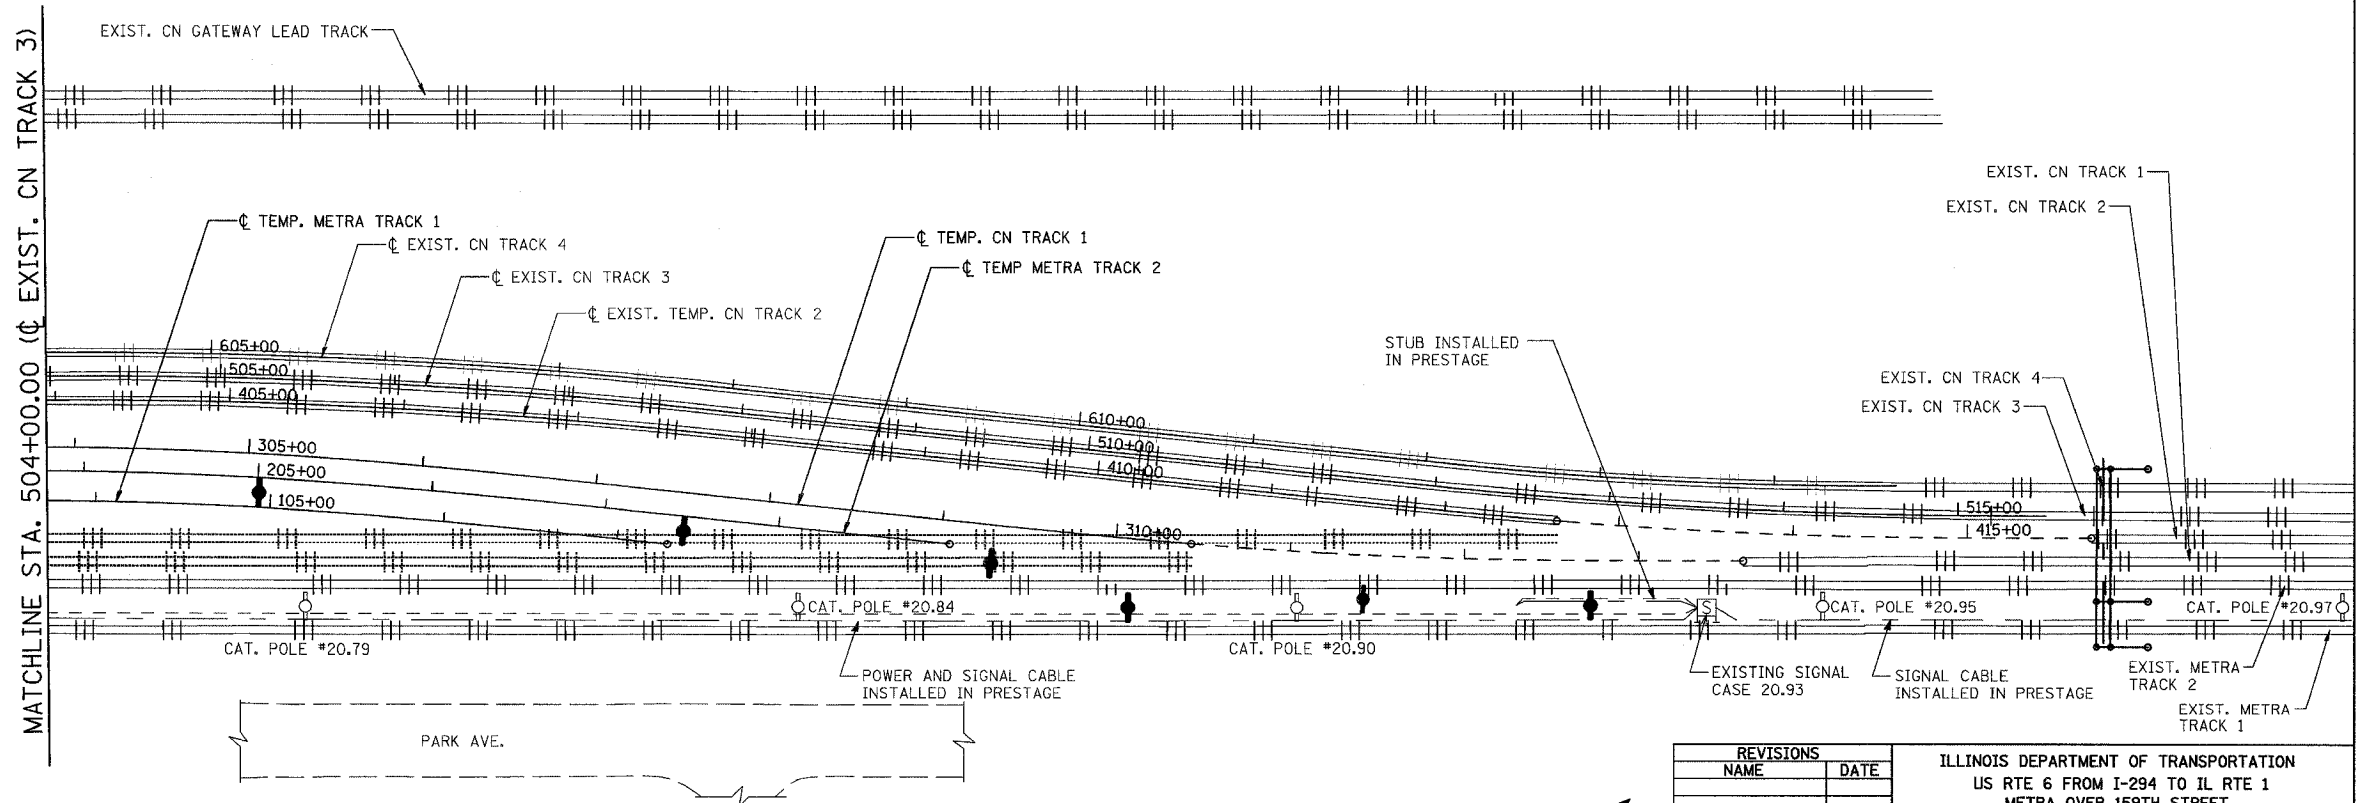

REVISIONS	
NAME	DATE

ILLINOIS DEPARTMENT OF TRANSPORTATION
 US RTE 6 FROM I-294 TO IL RTE 1
 METRA OVER 159TH STREET

METRA SIGNALS
 SIGNAL RELOCATION (SOUTH)

SHT. SG-04 OF SG-36
 DATE 4/11/2008

DRAWN BY MAD
 CHECKED BY AB

