

ROUTE NO.	SECTION	COUNTY	TOTAL SHEETS	SHEET NO.
F.A.P. 351	2008-001VB	COOK	579	274
STA.	TO STA.			
FED. ROAD DIST. NO. 7	ILLINOIS	FED. AID PROJECT		

CONTRACT NO. 60E10

LEGEND

-  METRA SIGNAL CASE
-  SIGNAL POWER CABLE (5C #9)
-  SIGNAL CABLE (19C #14)
-  METRA CONDUIT 4"
-  EXISTING CATENARY SUPPORT STRUCTURE
-  NEW CATENARY SUPPORT STRUCTURE


**CONTRACTOR-PROVIDED HARDWARE
ASSOCIATED WITH FINAL SIGNAL ROUTING**

ITEM	UNIT	QTY
SIGNALS METRA - 19C #14 MULTI-CONDUCTOR CABLE	LF	507
METRA CONDUIT, 4 INCH DIAMETER, GALVANIZED STEEL	LF	20

NOTES:

ALL SIGNAL WORK SHOWN ON THIS SHEET TO BE PERFORMED BY METRA, EXCEPT 2'-4" RIGID GALV. CONDUITS ATTACHED TO SN 016-2755.

ALL MATERIALS REQUIRED FOR WORK SHOWN ON THIS SHEET TO BE FURNISHED BY THE CONTRACTOR.

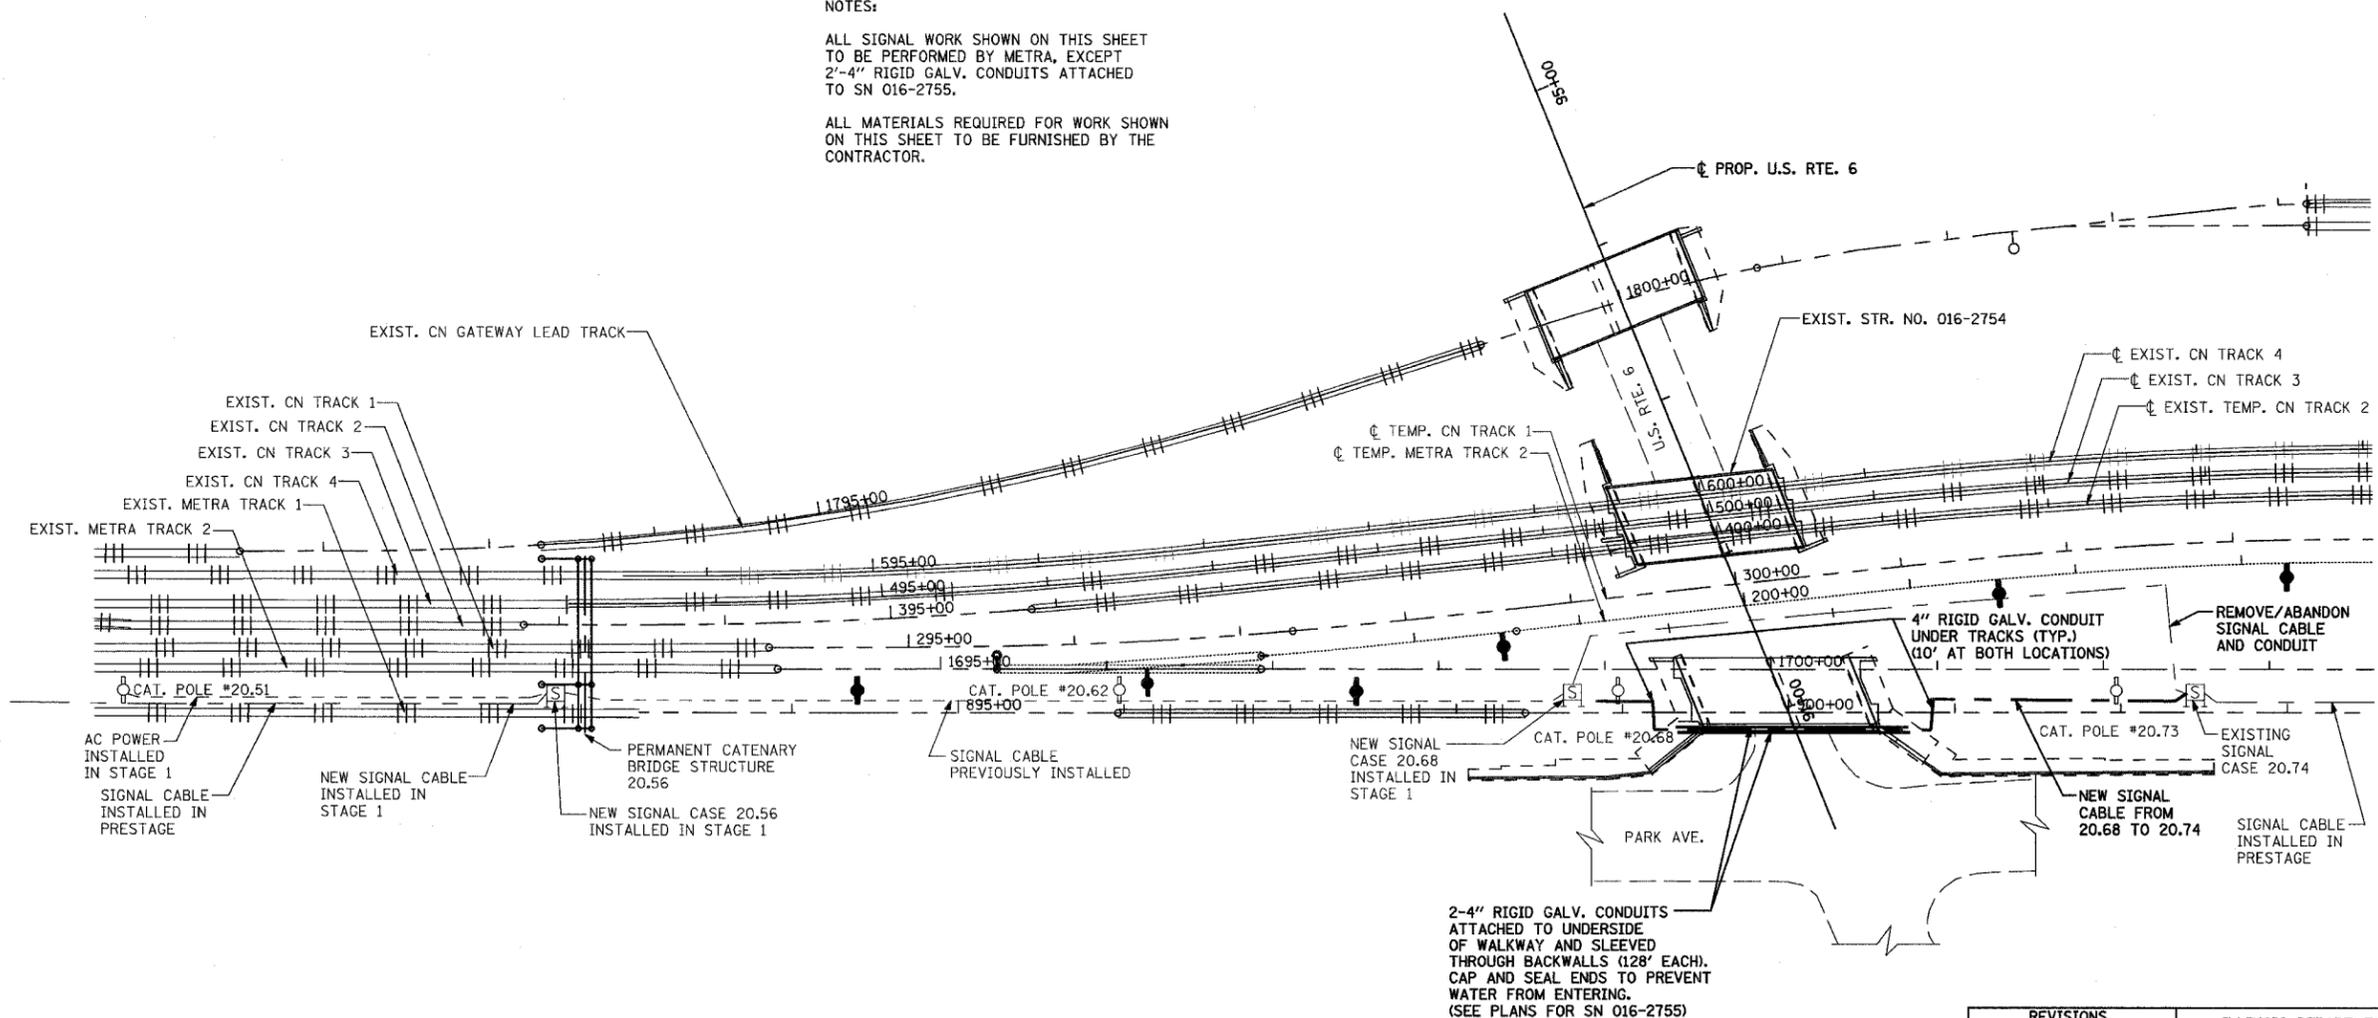

2-4" RIGID GALV. CONDUITS ATTACHED TO UNDERSIDE OF WALKWAY AND SLEEVED THROUGH BACKWALLS (128' EACH). CAP AND SEAL ENDS TO PREVENT WATER FROM ENTERING. (SEE PLANS FOR SN 016-2755)

REVISIONS	
NAME	DATE

ILLINOIS DEPARTMENT OF TRANSPORTATION
US RTE 6 FROM I-294 TO IL RTE 1
METRA OVER 159TH STREET

**METRA SIGNALS
FINAL SIGNAL ROUTING (STAGE 8)**

SHT. S6-07 OF S6-36
DATE 4/11/2008

DRAWN BY MAD
CHECKED BY AB

4/14/2008 8:13:22 AM

d:\17049\069\signal work for metra\plans\07_final_signal_routing1.dgn