
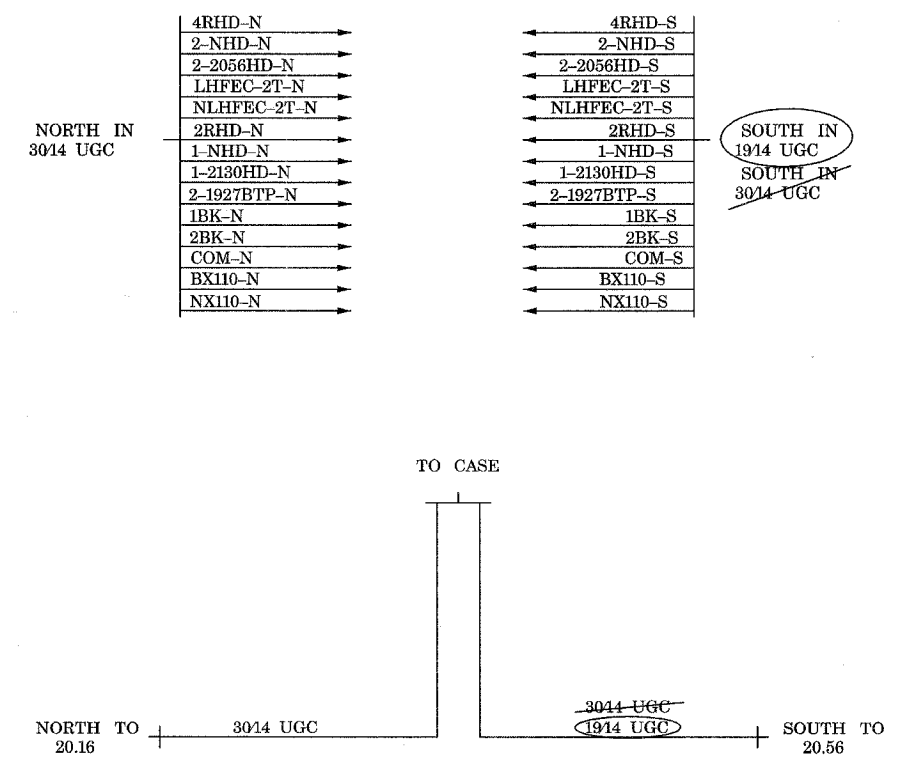
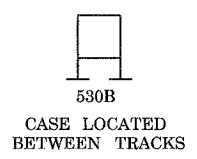


| | | | | |
|-----------------------|------------|------------------|--------------|----------|
| ROUTE NO. | SECTION | COUNTY | TOTAL SHEETS | SHEET NO |
| F.A.P. 351 | 2008-001VB | COOK | 579 | 275 |
| STA. | TO STA. | | | |
| FED. ROAD DIST. NO. 7 | ILLINOIS | FED. AID PROJECT | | |
| CONTRACT NO. 60E10 | | | | |

4/14/2008 11:43:52 AM

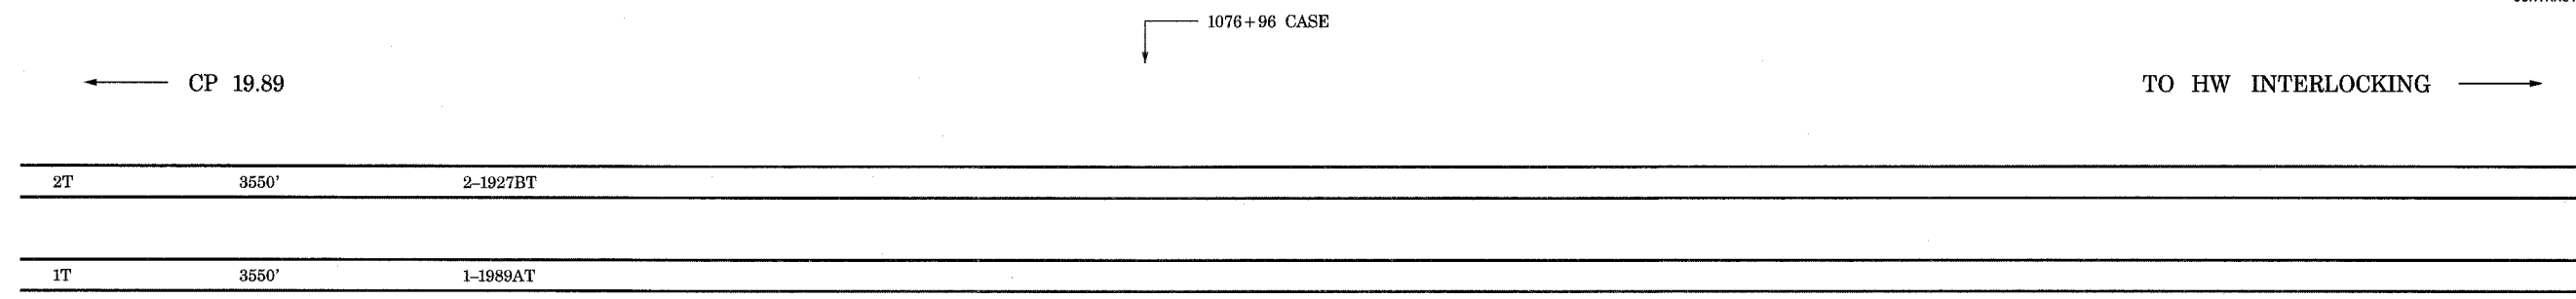

20.16

20.56

11/30/06 OK
URS 04/07/08 OK

YELLOW - IN
~~RED~~ - OUT

CREW
05/01/08

PHASE 1

FOR REFERENCE ONLY
(NO CONTRACTOR WORK)

| REVISIONS | |
|-----------|------|
| NAME | DATE |
| | |
| | |
| | |
| | |
| | |
| | |
| | |
| | |
| | |
| | |

ILLINOIS DEPARTMENT OF TRANSPORTATION
US RTE 6 FROM I-294 TO IL RTE 1
METRA OVER 159TH STREET

METRA SIGNALS
PHASE 1 (PRESTAGE) CASE 20.40

SHT. SG-08 OF SG-36 DRAWN BY AB
DATE 4/11/2008 CHECKED BY MAD

c:\17049\069\signal work for metra\plans\08_ref.dgn