



ROUTE NO.	SECTION	COUNTY	TOTAL SHEETS	SHEET NO
F.A.P. 351	2008-001VB	COOK	579	280
STA.	TO STA.			
FED. ROAD DIST. NO. 7	ILLINOIS	FED. AID PROJECT		
CONTRACT NO. 60E10				

4/14/2008 11:43:55 AM
c:\17049\059\signal work for metra\plans\13_ref.dgn

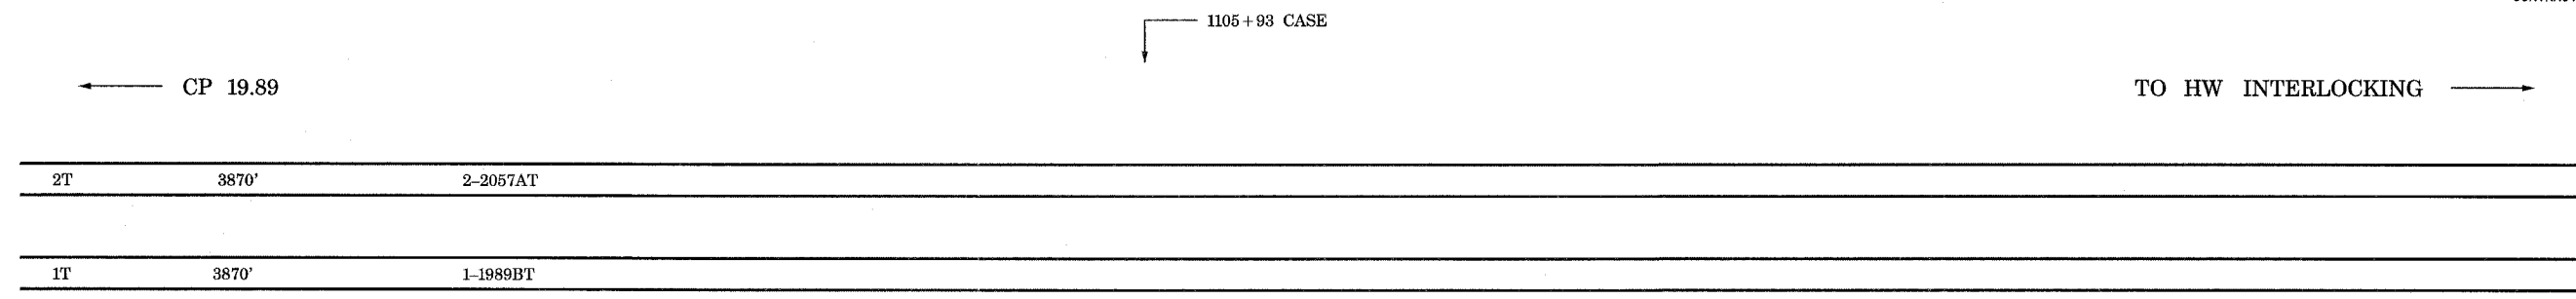

530B
CASE LOCATED
BETWEEN TRACKS

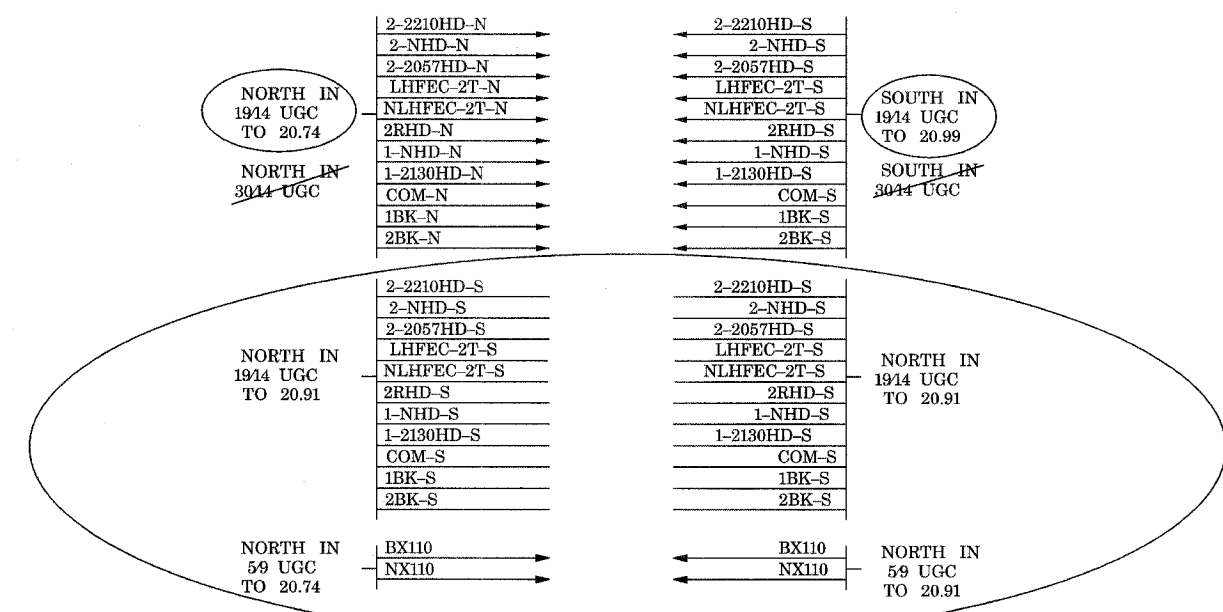


11/30/06 OK
URS 04/08/08 OK

YELLOW - IN
RED - OUT

CREW
05/01/08

PHASE 1

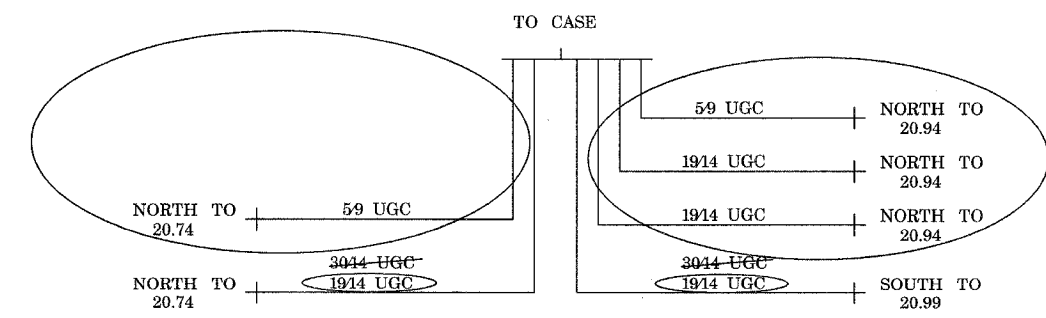

NOTE:
CASE 20.91 INSTALLED IN PHASE 3

FOR REFERENCE ONLY
(NO CONTRACTOR WORK)

REVISIONS	
NAME	DATE

ILLINOIS DEPARTMENT OF TRANSPORTATION
US RTE 6 FROM I-294 TO IL RTE 1
METRA OVER 159TH STREET

METRA SIGNALS
PHASE 1 (PRESTAGE) CASE 20.93

SHT. SG-13 OF SG-36
DATE 4/11/2008

DRAWN BY AB
CHECKED BY MAD