



ROUTE NO.	SECTION	COUNTY	TOTAL SHEETS	SHEET NO.
F.A.P. 351	2008-001VB	COOK	579	298
STA.	TO STA.			
FED. ROAD DIST. NO. 7	ILLINOIS	FED. AID PROJECT		
CONTRACT NO. 60E10				

4/14/2008 11:44:03 AM

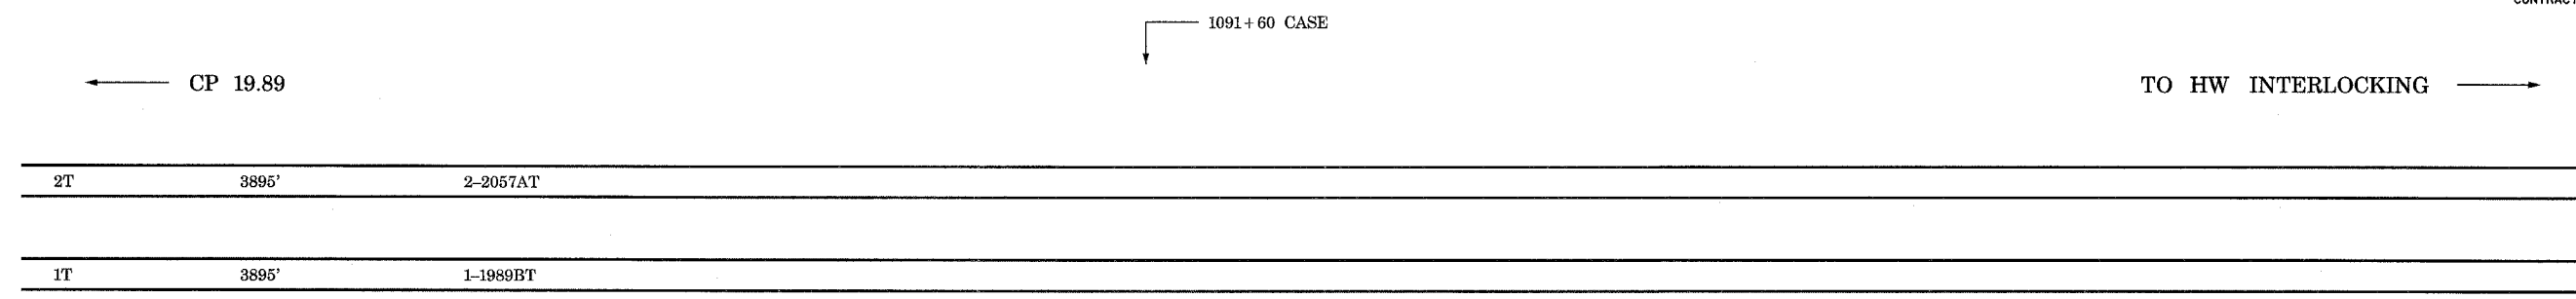

↑
530B
CASE LOCATED
BETWEEN TRACKS

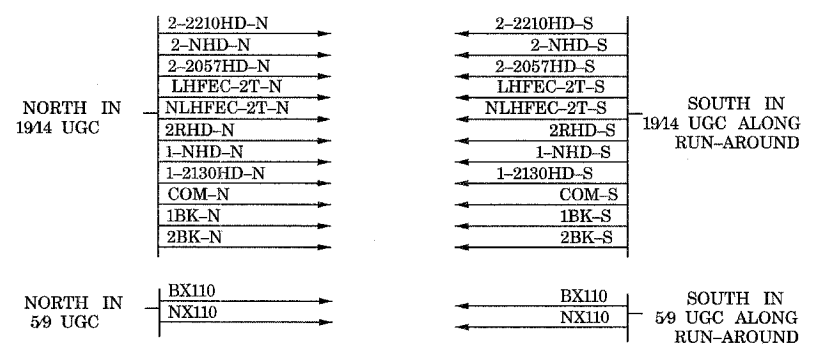

20.56


20.74

URS 04/11/08 OK

~~YELLOW~~ - IN
RED - OUT

CREW
03/01/10

PHASE 8

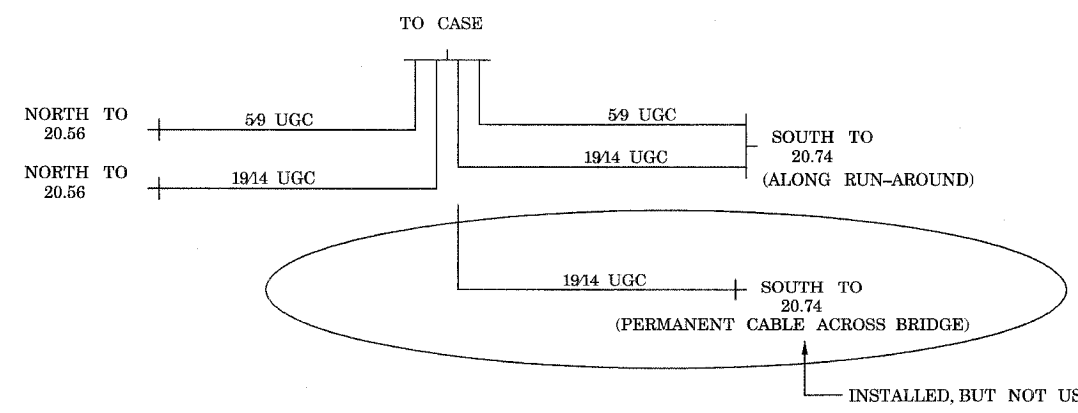

↑
INSTALLED, BUT NOT USED UNTIL PHASE 13

FOR REFERENCE ONLY
(METRA WORK USING
CONTRACTOR-SUPPLIED MATERIALS)

REVISIONS	
NAME	DATE

ILLINOIS DEPARTMENT OF TRANSPORTATION
US RTE 6 FROM I-294 TO IL RTE 1
METRA OVER 159TH STREET

METRA SIGNALS
PHASE 8 (FINAL ROUTING) CASE 20.68

SHT. SG-31 OF SG-36
DATE 4/11/2008

DRAWN BY AB
CHECKED BY MAD

q:\17049\signal work for metra\plans\31_ref.dgn