


3/13/2008 2:39:27 PM

q:\17049\069\catenary\plans-cathardware\pole 1 perm hardware.dgn

ROUTE NO.	SECTION	COUNTY	TOTAL SHEETS	SHEET NO
F.A.P. 351	2008-001VB	COOK	579	326
STA.		TO STA.		
FED. ROAD DIST. NO. 7		ILLINOIS	FED. AID PROJECT	
CONTRACT NO. 60E10				

BILL OF MATERIAL

QTY.	UNIT	MARK	DESCRIPTION	REF. DWG.
2	EACH	MSA-1	MESSENGER SUPPORT ASSEMBLY	CH-05
2	EACH	SA-1	STEADY ARM ASSEMBLY	CH-04

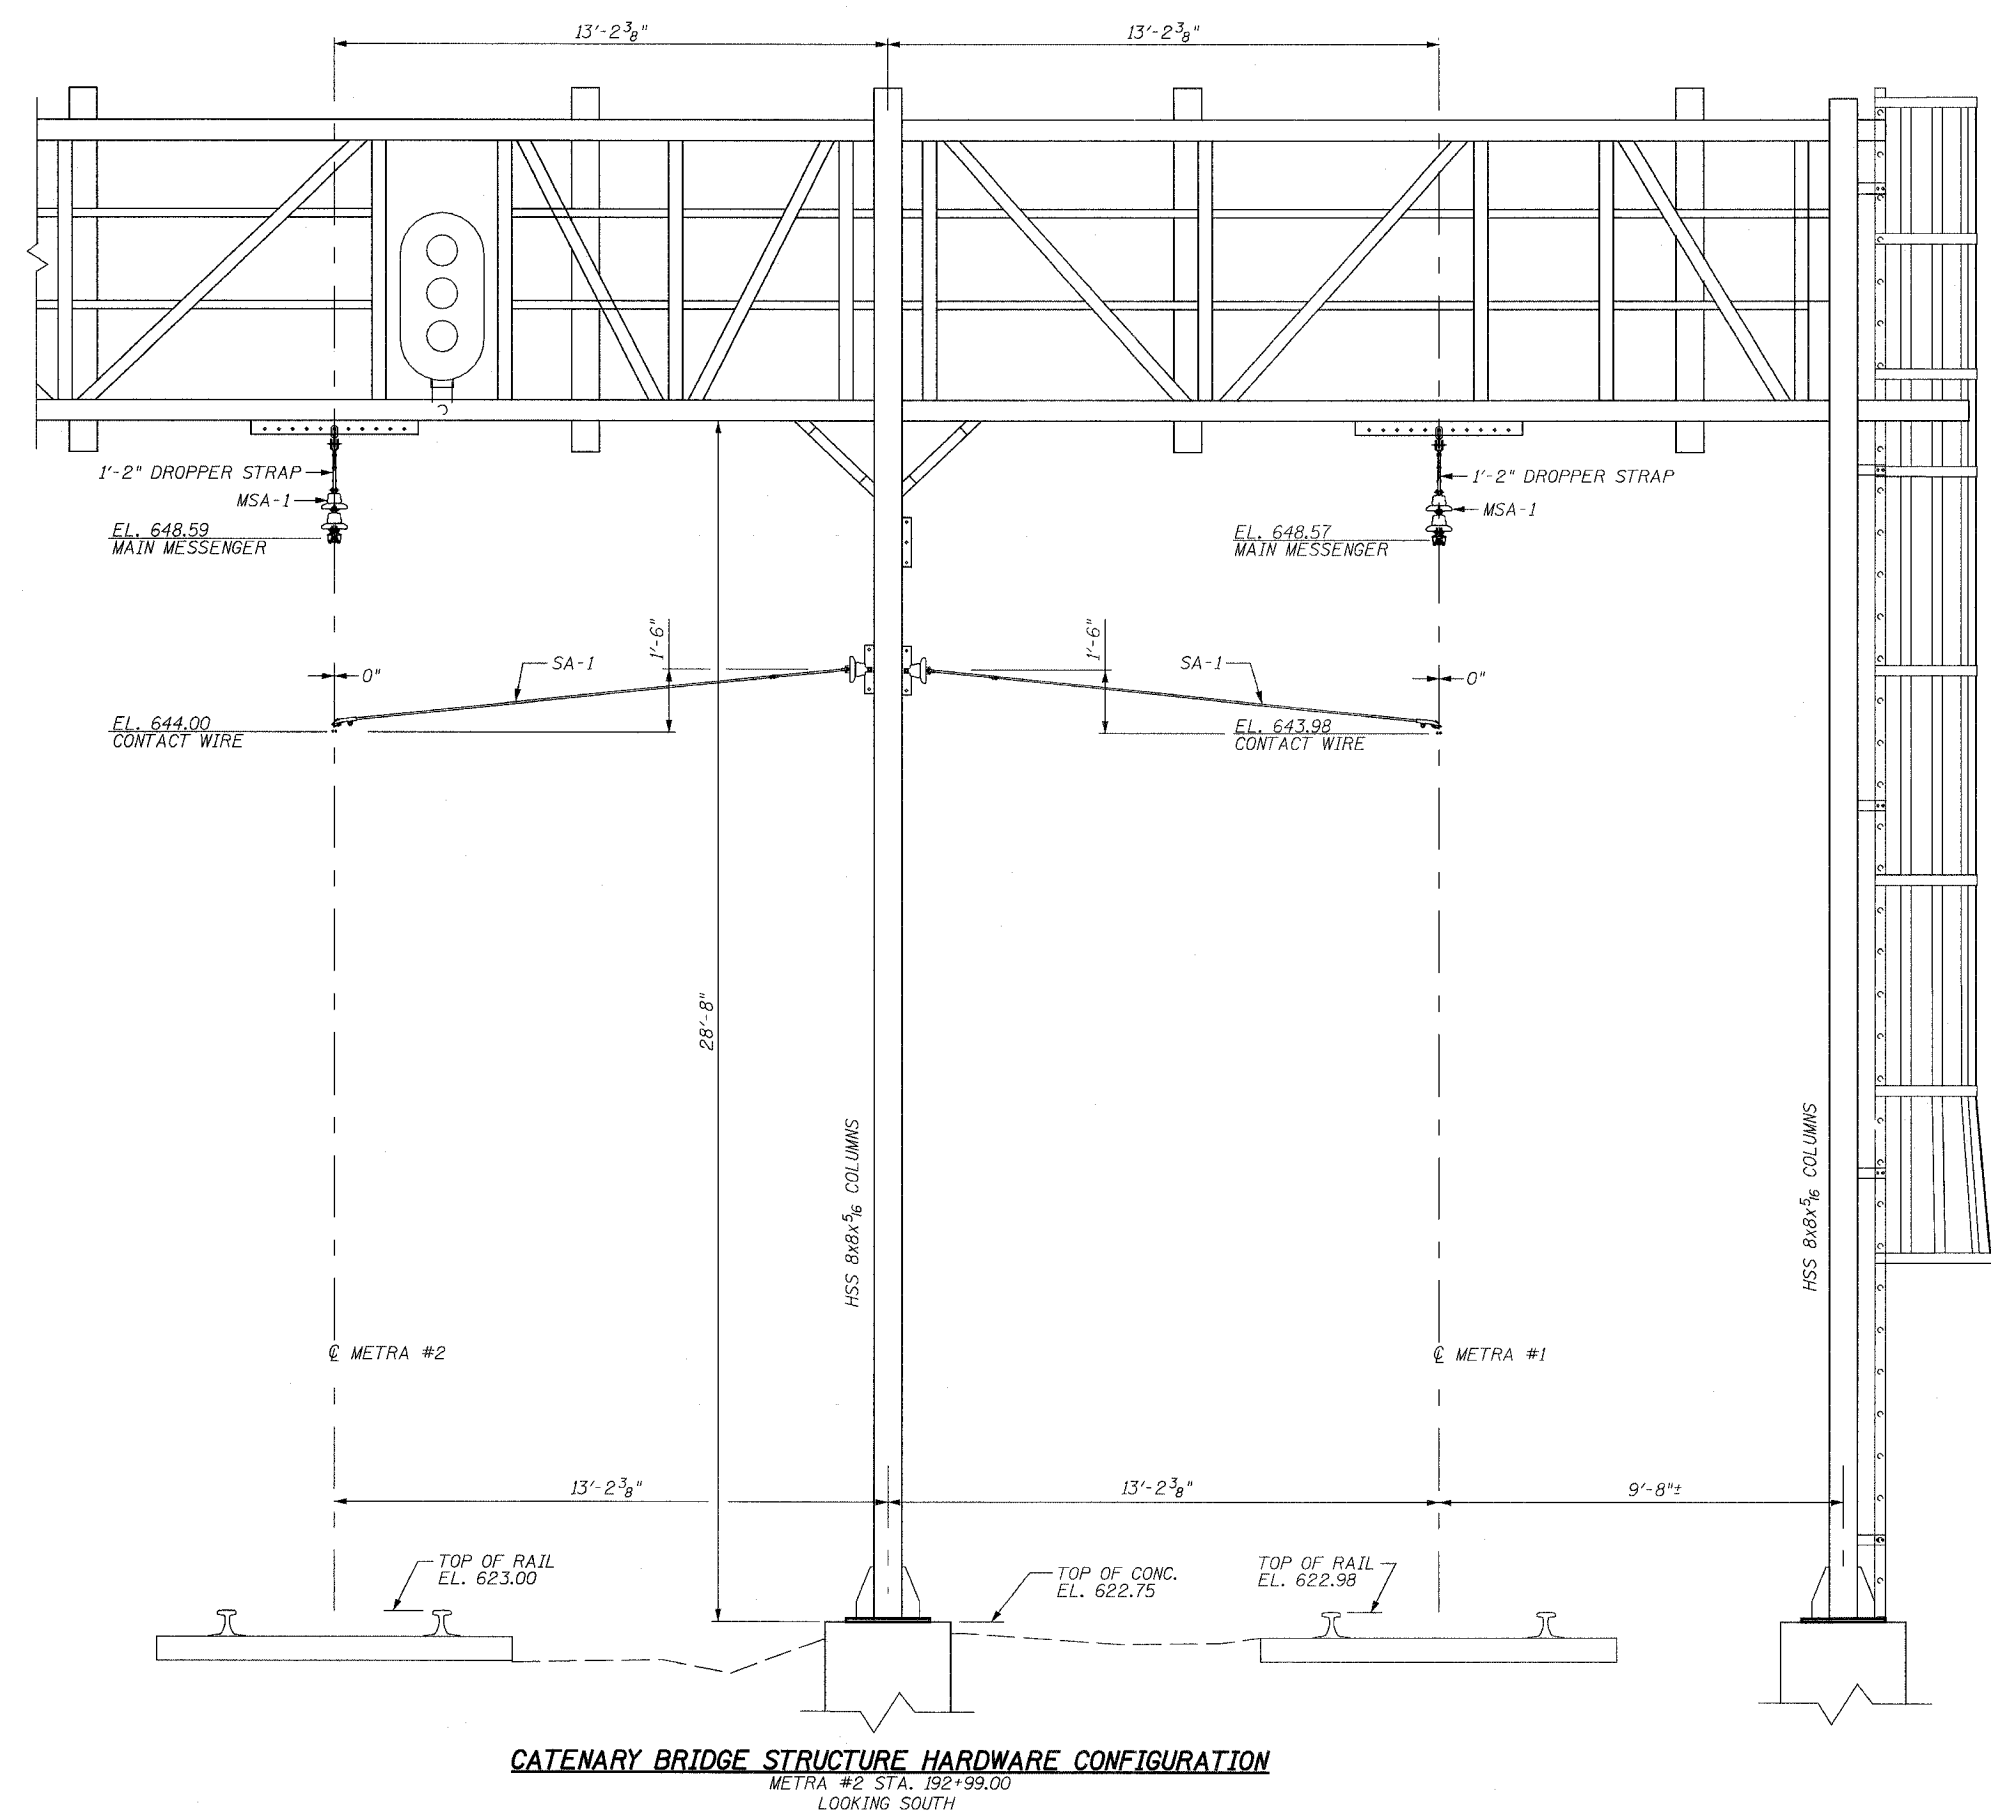

CATENARY BRIDGE STRUCTURE HARDWARE CONFIGURATION
 METRA #2 STA. 192+99.00
 LOOKING SOUTH

REVISIONS	
NAME	DATE

ILLINOIS DEPARTMENT OF TRANSPORTATION
 US RTE 6 FROM I-294 TO IL RTE 1
 METRA OVER 159TH STREET

CATENARY HARDWARE
 CATENARY BRIDGE STRUCTURE

SHT. CH-06 OF CH-20
 DATE 2/21/2008

DRAWN BY PMV
 CHECKED BY MAD