


3/13/2008 2:39:29 PM

q:\17049\069\catenary\plans-cathardware\pole 2 perm hardware.dgn

ROUTE NO.	SECTION	COUNTY	TOTAL SHEETS	SHEET NO.
F.A.P. 351	2008-001VB	COOK	579	328
STA.		TO STA.		
FED. ROAD DIST. NO. 7		ILLINOIS	FED. AID PROJECT	
CONTRACT NO. 60E10				

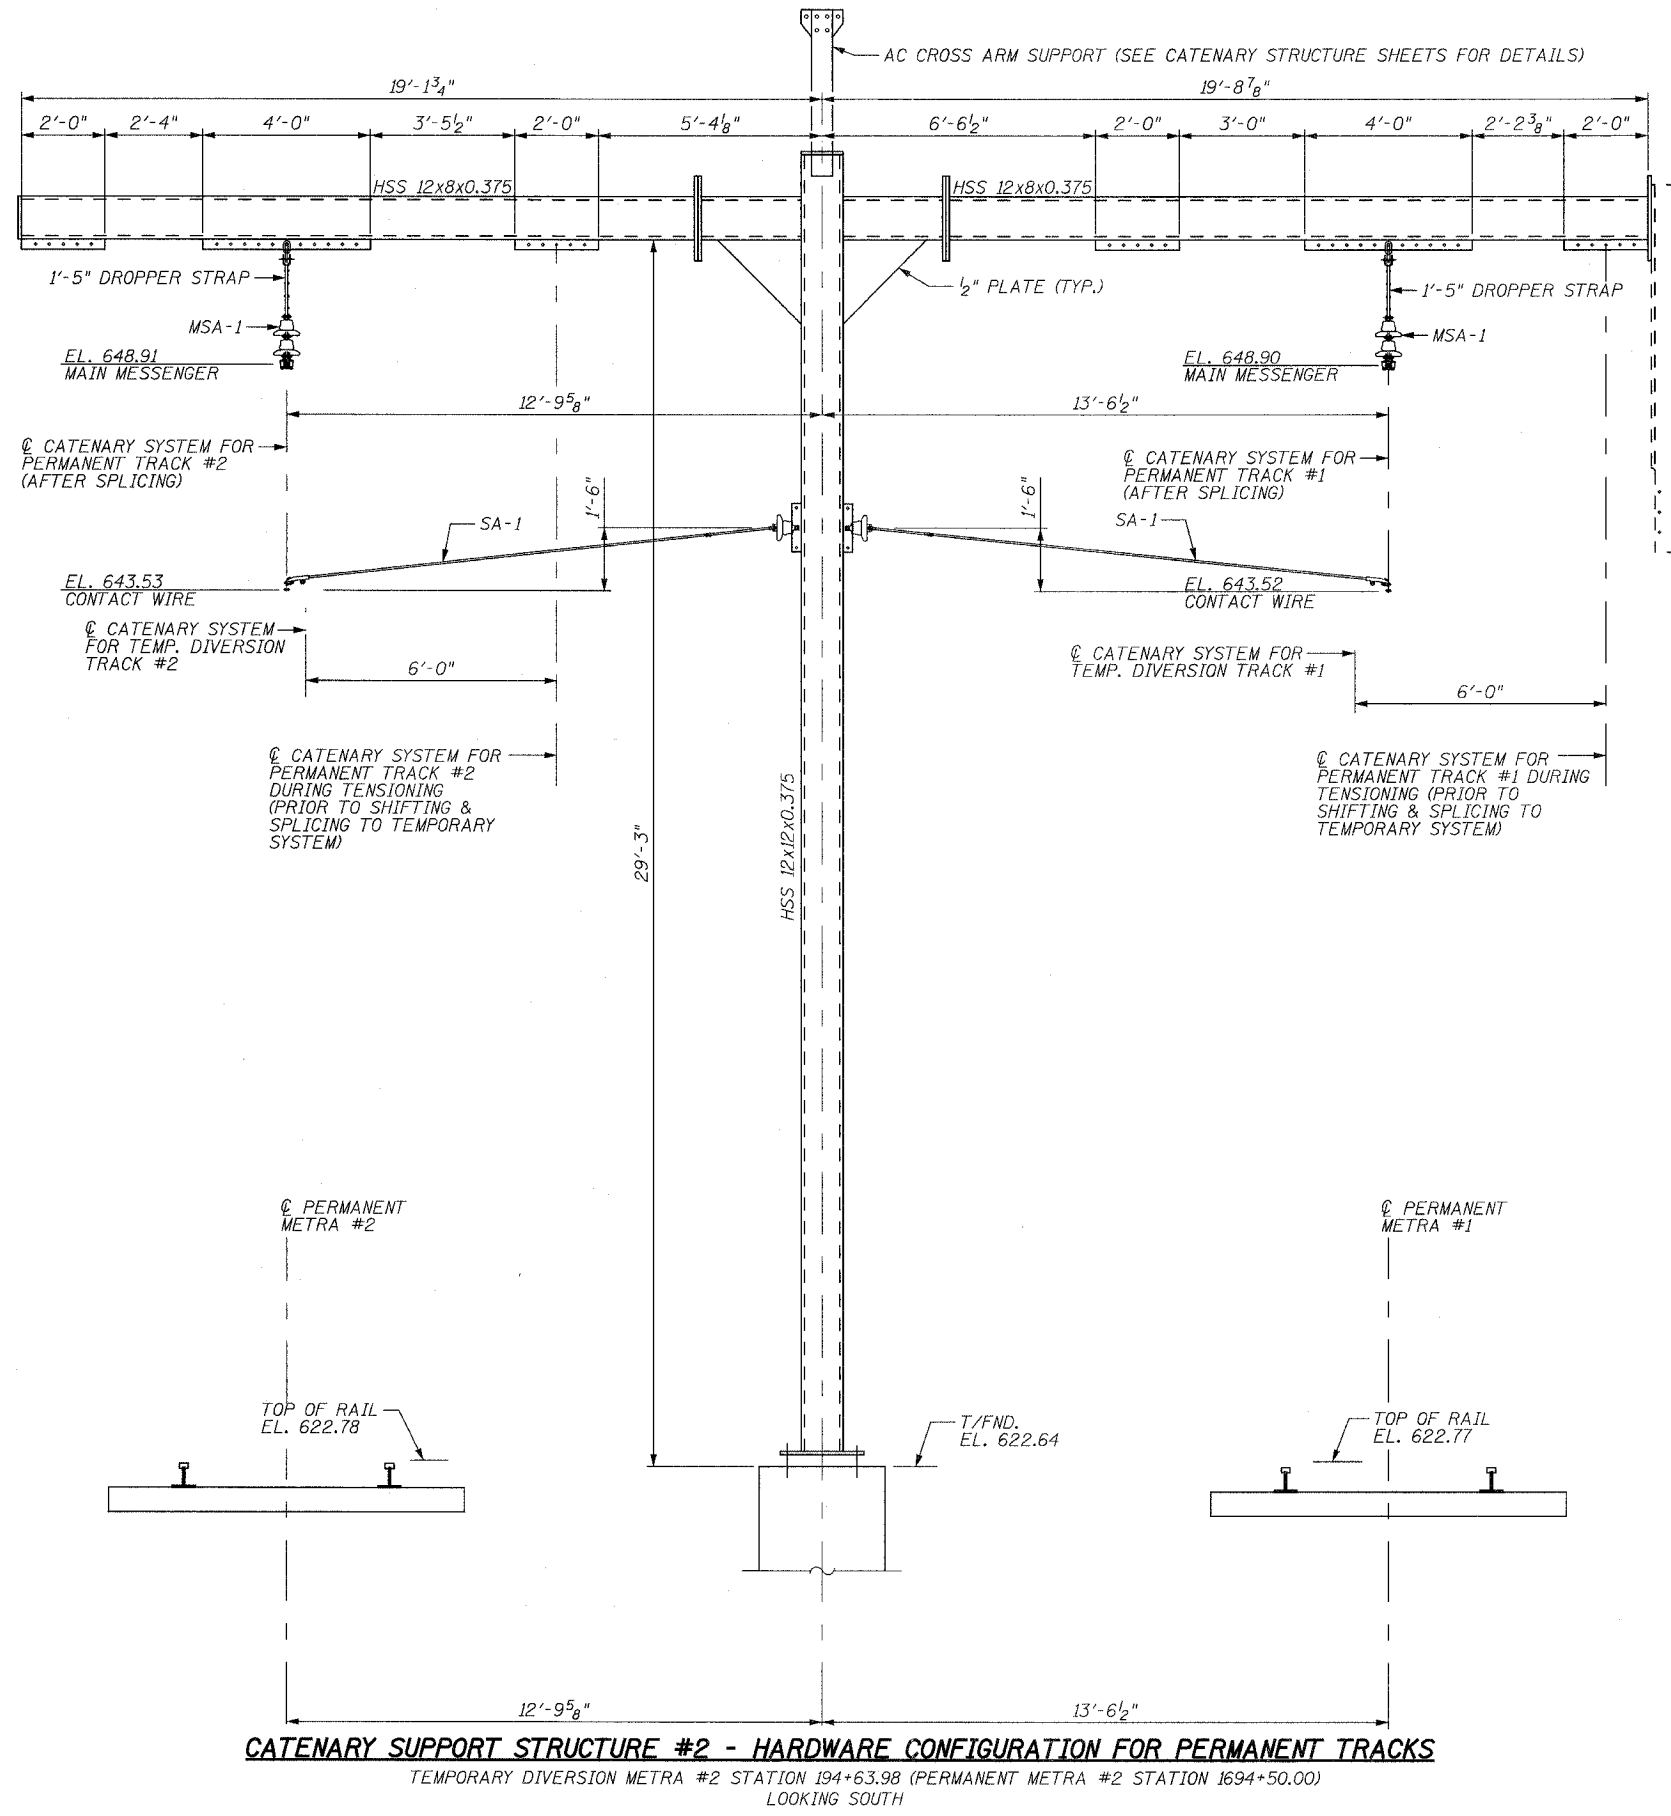

**BILL OF MATERIAL**

QTY.	UNIT	MARK	DESCRIPTION	REF. DWG.
2	EACH	MSA-1	MESSENGER SUPPORT ASSEMBLY	CH-05
2	EACH	SA-1	STEADY ARM ASSEMBLY	CH-04

W8X31 NOSE BRACKET  
REMOVE FOR PERMANENT  
CONFIGURATION

**CATENARY SUPPORT STRUCTURE #2 - HARDWARE CONFIGURATION FOR PERMANENT TRACKS**

TEMPORARY DIVERSION METRA #2 STATION 194+63.98 (PERMANENT METRA #2 STATION 1694+50.00)  
LOOKING SOUTH

REVISIONS	
NAME	DATE

ILLINOIS DEPARTMENT OF TRANSPORTATION  
US RTE 6 FROM I-294 TO IL RTE 1  
METRA OVER 159TH STREET

CATENARY HARDWARE  
CAT. SUPP. STR. #2 - PERM. CONFIG.

SHT. CH-08 OF CH-20  
DATE 2/21/2008

DRAWN BY PMV  
CHECKED BY MAD