


ROUTE NO.	SECTION	COUNTY	TOTAL SHEETS	SHEET NO.
F.A.P. 351	2008-001VB	COOK	579	335
STA.		TO STA.		
FED. ROAD DIST. NO. 7		ILLINOIS	FED. AID PROJECT	
CONTRACT NO. 60E10				

**BILL OF MATERIAL**

QTY.	UNIT	MARK	DESCRIPTION	REF. DWG.
2	EACH	MSA-1	MESSENGER SUPPORT ASSEMBLY	CH-05
2	EACH	PO-1	PULL-OFF ASSEMBLY	CH-04

3/13/2008 2:39:34 PM

q:\17049\catenary\plans-cothardware\pole 8 temp hardware.dgn

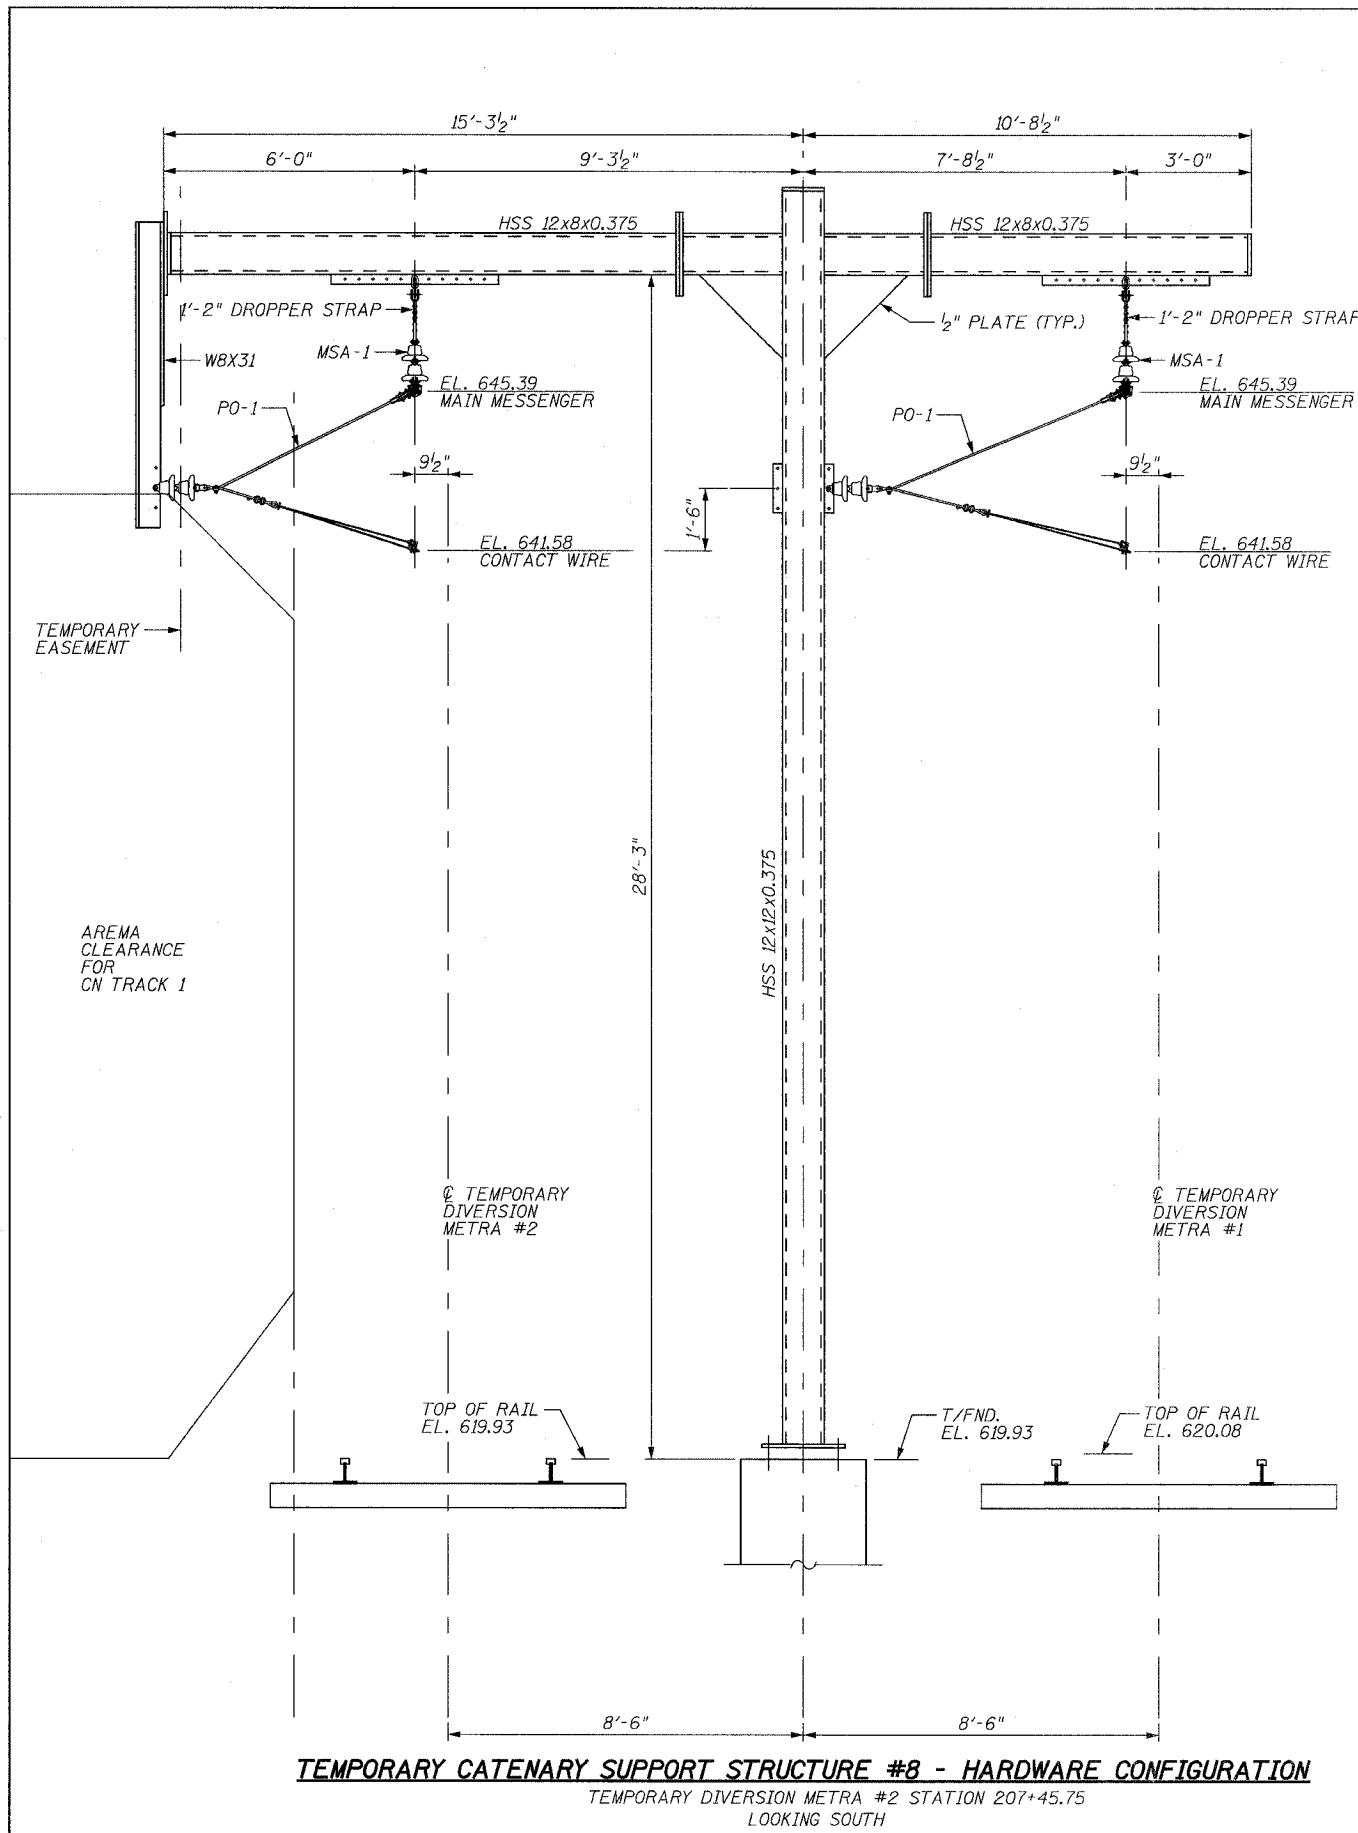

REVISIONS	
NAME	DATE

ILLINOIS DEPARTMENT OF TRANSPORTATION  
 US RTE 6 FROM I-294 TO IL RTE 1  
 METRA OVER 159TH STREET

CATENARY HARDWARE  
 TEMP. CATENARY SUPP. STR. #8

SHT. CH-15 OF CH-20  
 DATE 2/21/2008

DRAWN BY PMV  
 CHECKED BY MAD