
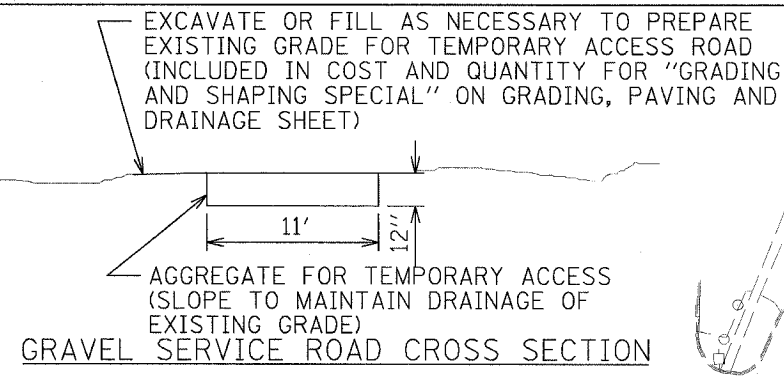


F.A.P. RTE.	SECTION	COUNTY	TOTAL SHEETS	SHEET NO.
351	2008-001VB	COOK	579	343
STA.		TO STA.		
FED. ROAD DIST. NO.	ILLINOIS	FED. AID PROJECT		
CONTRACT NO. 60E10				

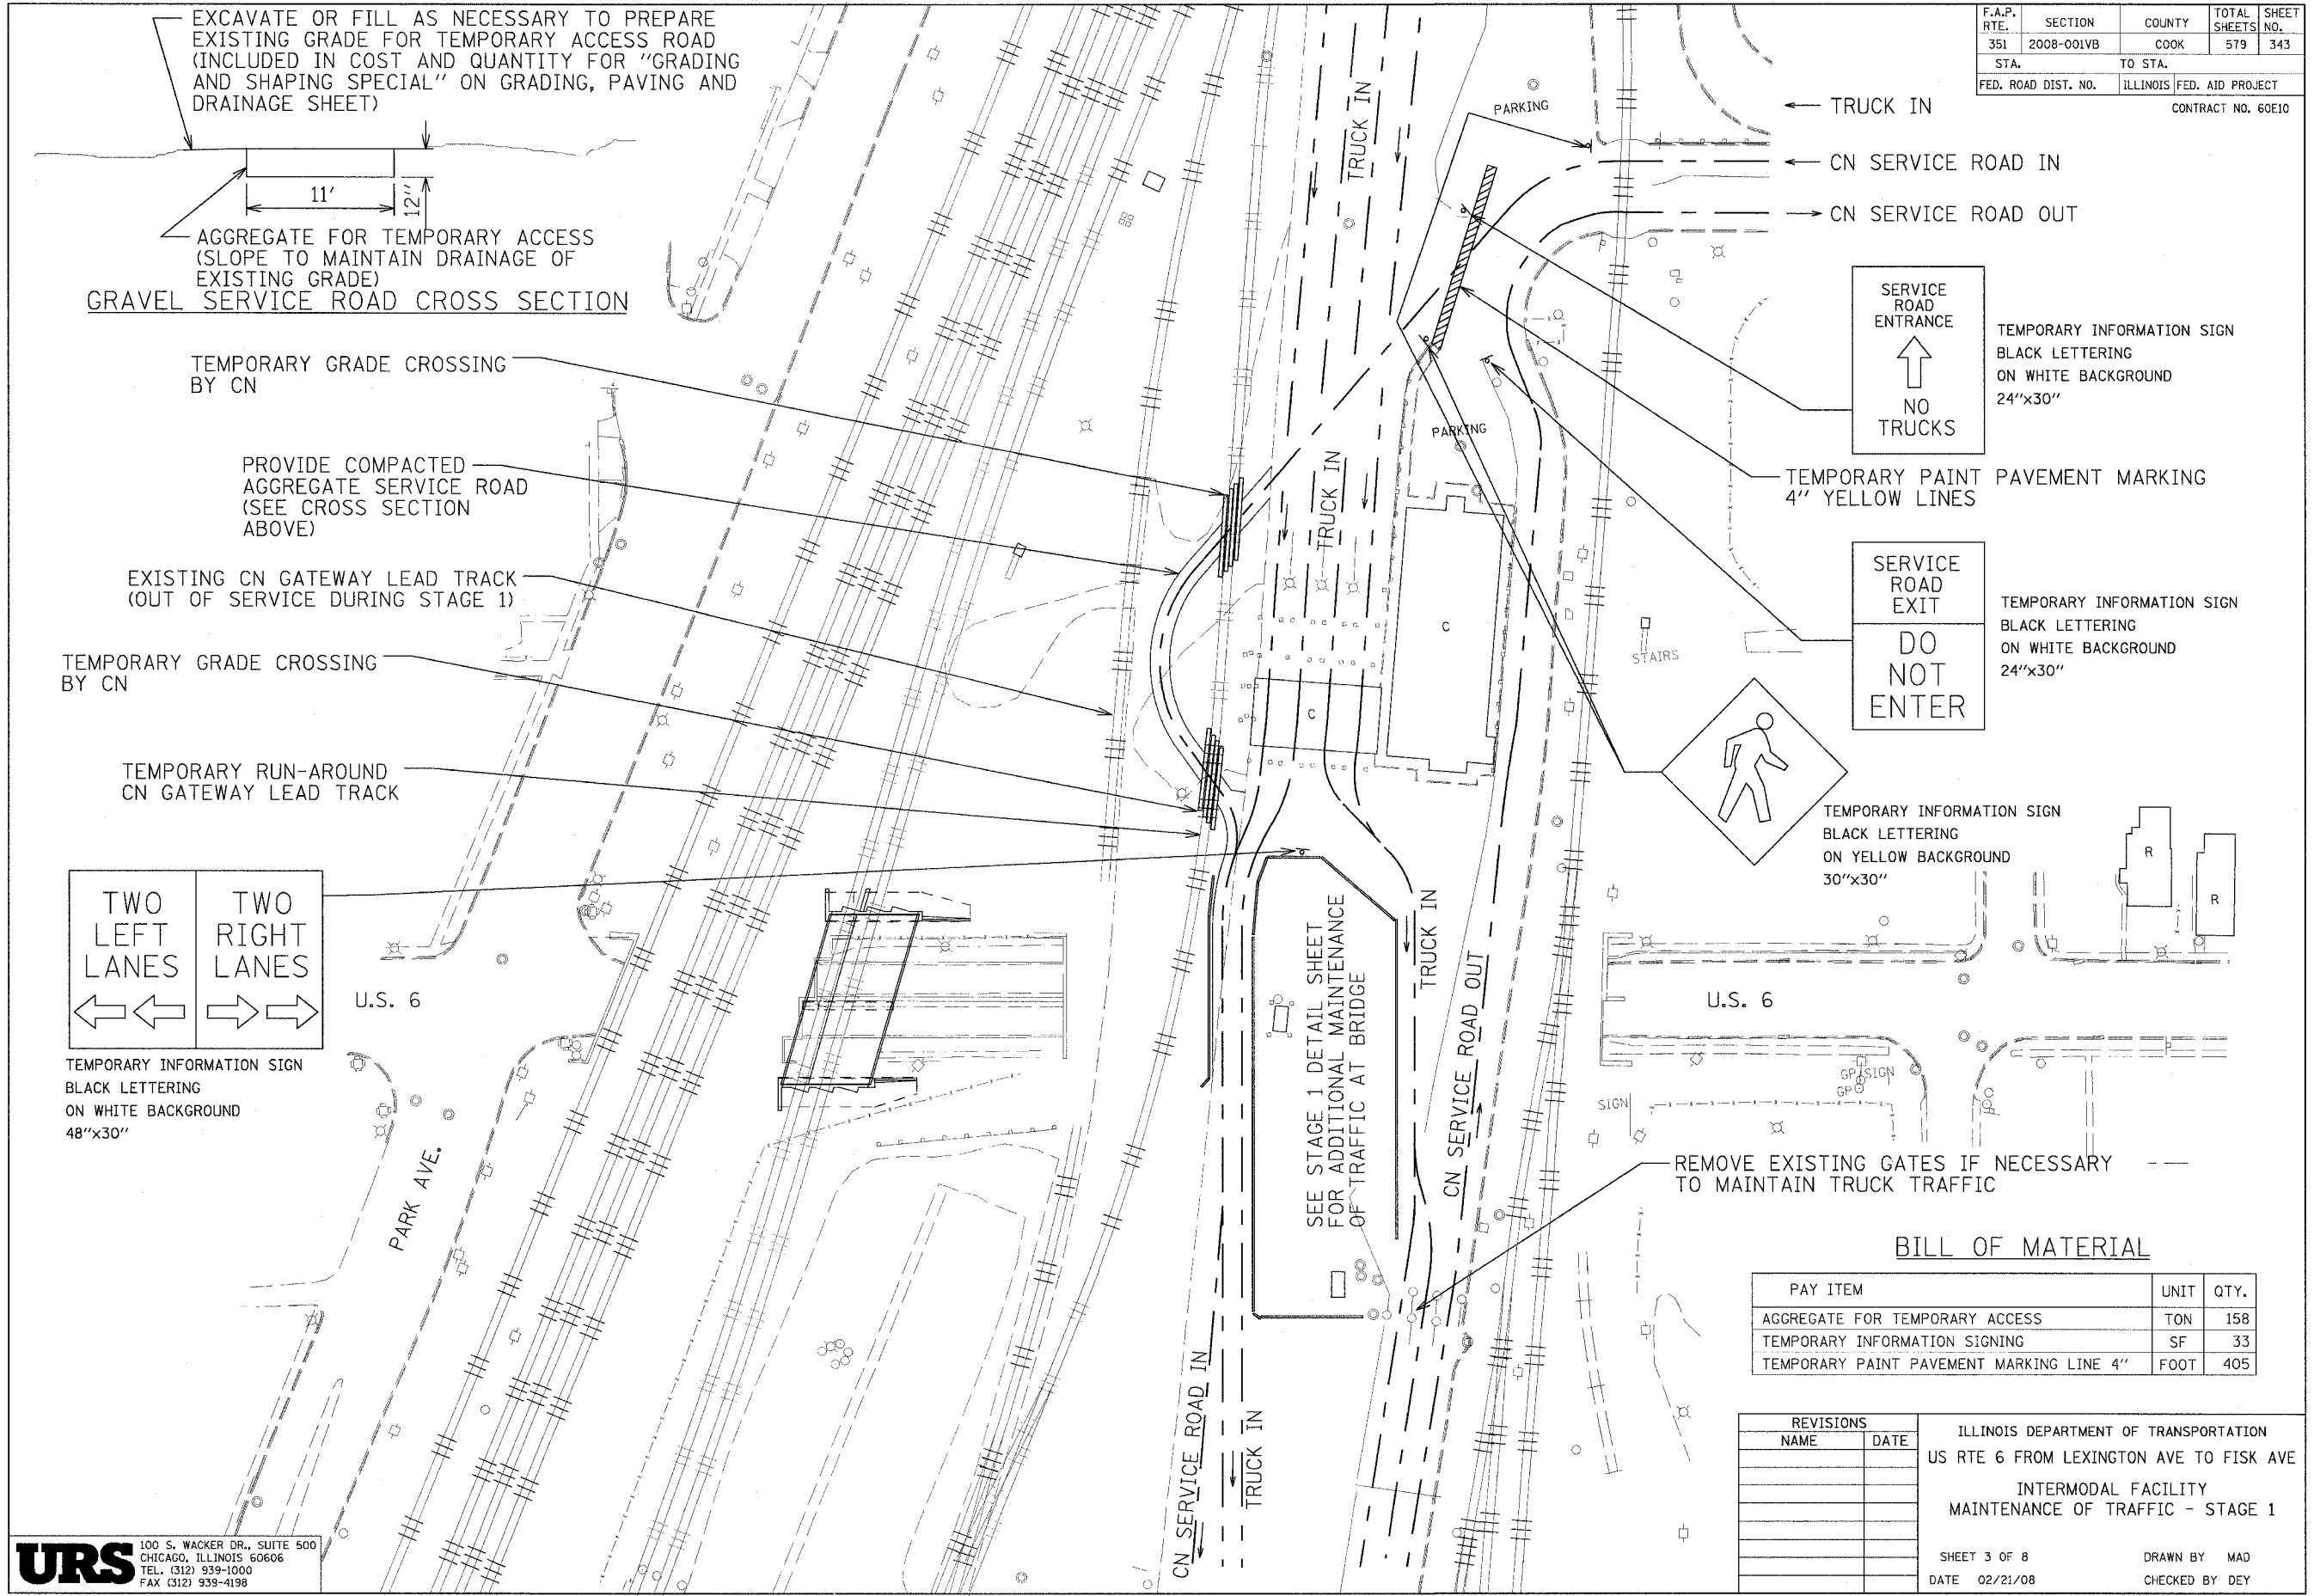

AGGREGATE FOR TEMPORARY ACCESS (SLOPE TO MAINTAIN DRAINAGE OF EXISTING GRADE)


TEMPORARY GRADE CROSSING BY CN

PROVIDE COMPACTED AGGREGATE SERVICE ROAD (SEE CROSS SECTION ABOVE)


EXISTING CN GATEWAY LEAD TRACK (OUT OF SERVICE DURING STAGE 1)

TEMPORARY GRADE CROSSING BY CN


TEMPORARY RUN-AROUND CN GATEWAY LEAD TRACK

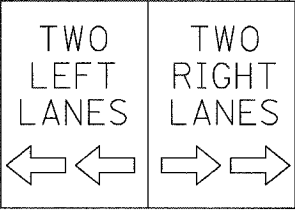

TEMPORARY INFORMATION SIGN  
BLACK LETTERING  
ON WHITE BACKGROUND  
48"x30"

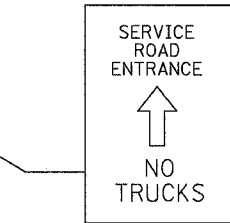

TEMPORARY INFORMATION SIGN  
BLACK LETTERING  
ON WHITE BACKGROUND  
24"x30"

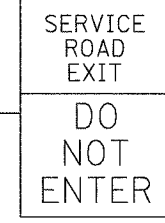

TEMPORARY INFORMATION SIGN  
BLACK LETTERING  
ON WHITE BACKGROUND  
24"x30"



TEMPORARY INFORMATION SIGN  
BLACK LETTERING  
ON YELLOW BACKGROUND  
30"x30"

TEMPORARY PAINT PAVEMENT MARKING  
4" YELLOW LINES

REMOVE EXISTING GATES IF NECESSARY TO MAINTAIN TRUCK TRAFFIC

**BILL OF MATERIAL**

PAY ITEM	UNIT	QTY.
AGGREGATE FOR TEMPORARY ACCESS	TON	158
TEMPORARY INFORMATION SIGNING	SF	33
TEMPORARY PAINT PAVEMENT MARKING LINE 4"	FOOT	405

REVISIONS	
NAME	DATE

ILLINOIS DEPARTMENT OF TRANSPORTATION  
US RTE 6 FROM LEXINGTON AVE TO FISK AVE  
INTERMODAL FACILITY  
MAINTENANCE OF TRAFFIC - STAGE 1

SHEET 3 OF 8  
DATE 02/21/08  
DRAWN BY MAD  
CHECKED BY DEY