


F.A.P. RTE.	SECTION	COUNTY	TOTAL SHEETS NO.	SHEET NO.
351	2008-001VB	COOK	579	347
STA.		TO STA.		
FED. ROAD DIST. NO.	ILLINOIS	FED. AID PROJECT		
CONTRACT NO. 60E10				

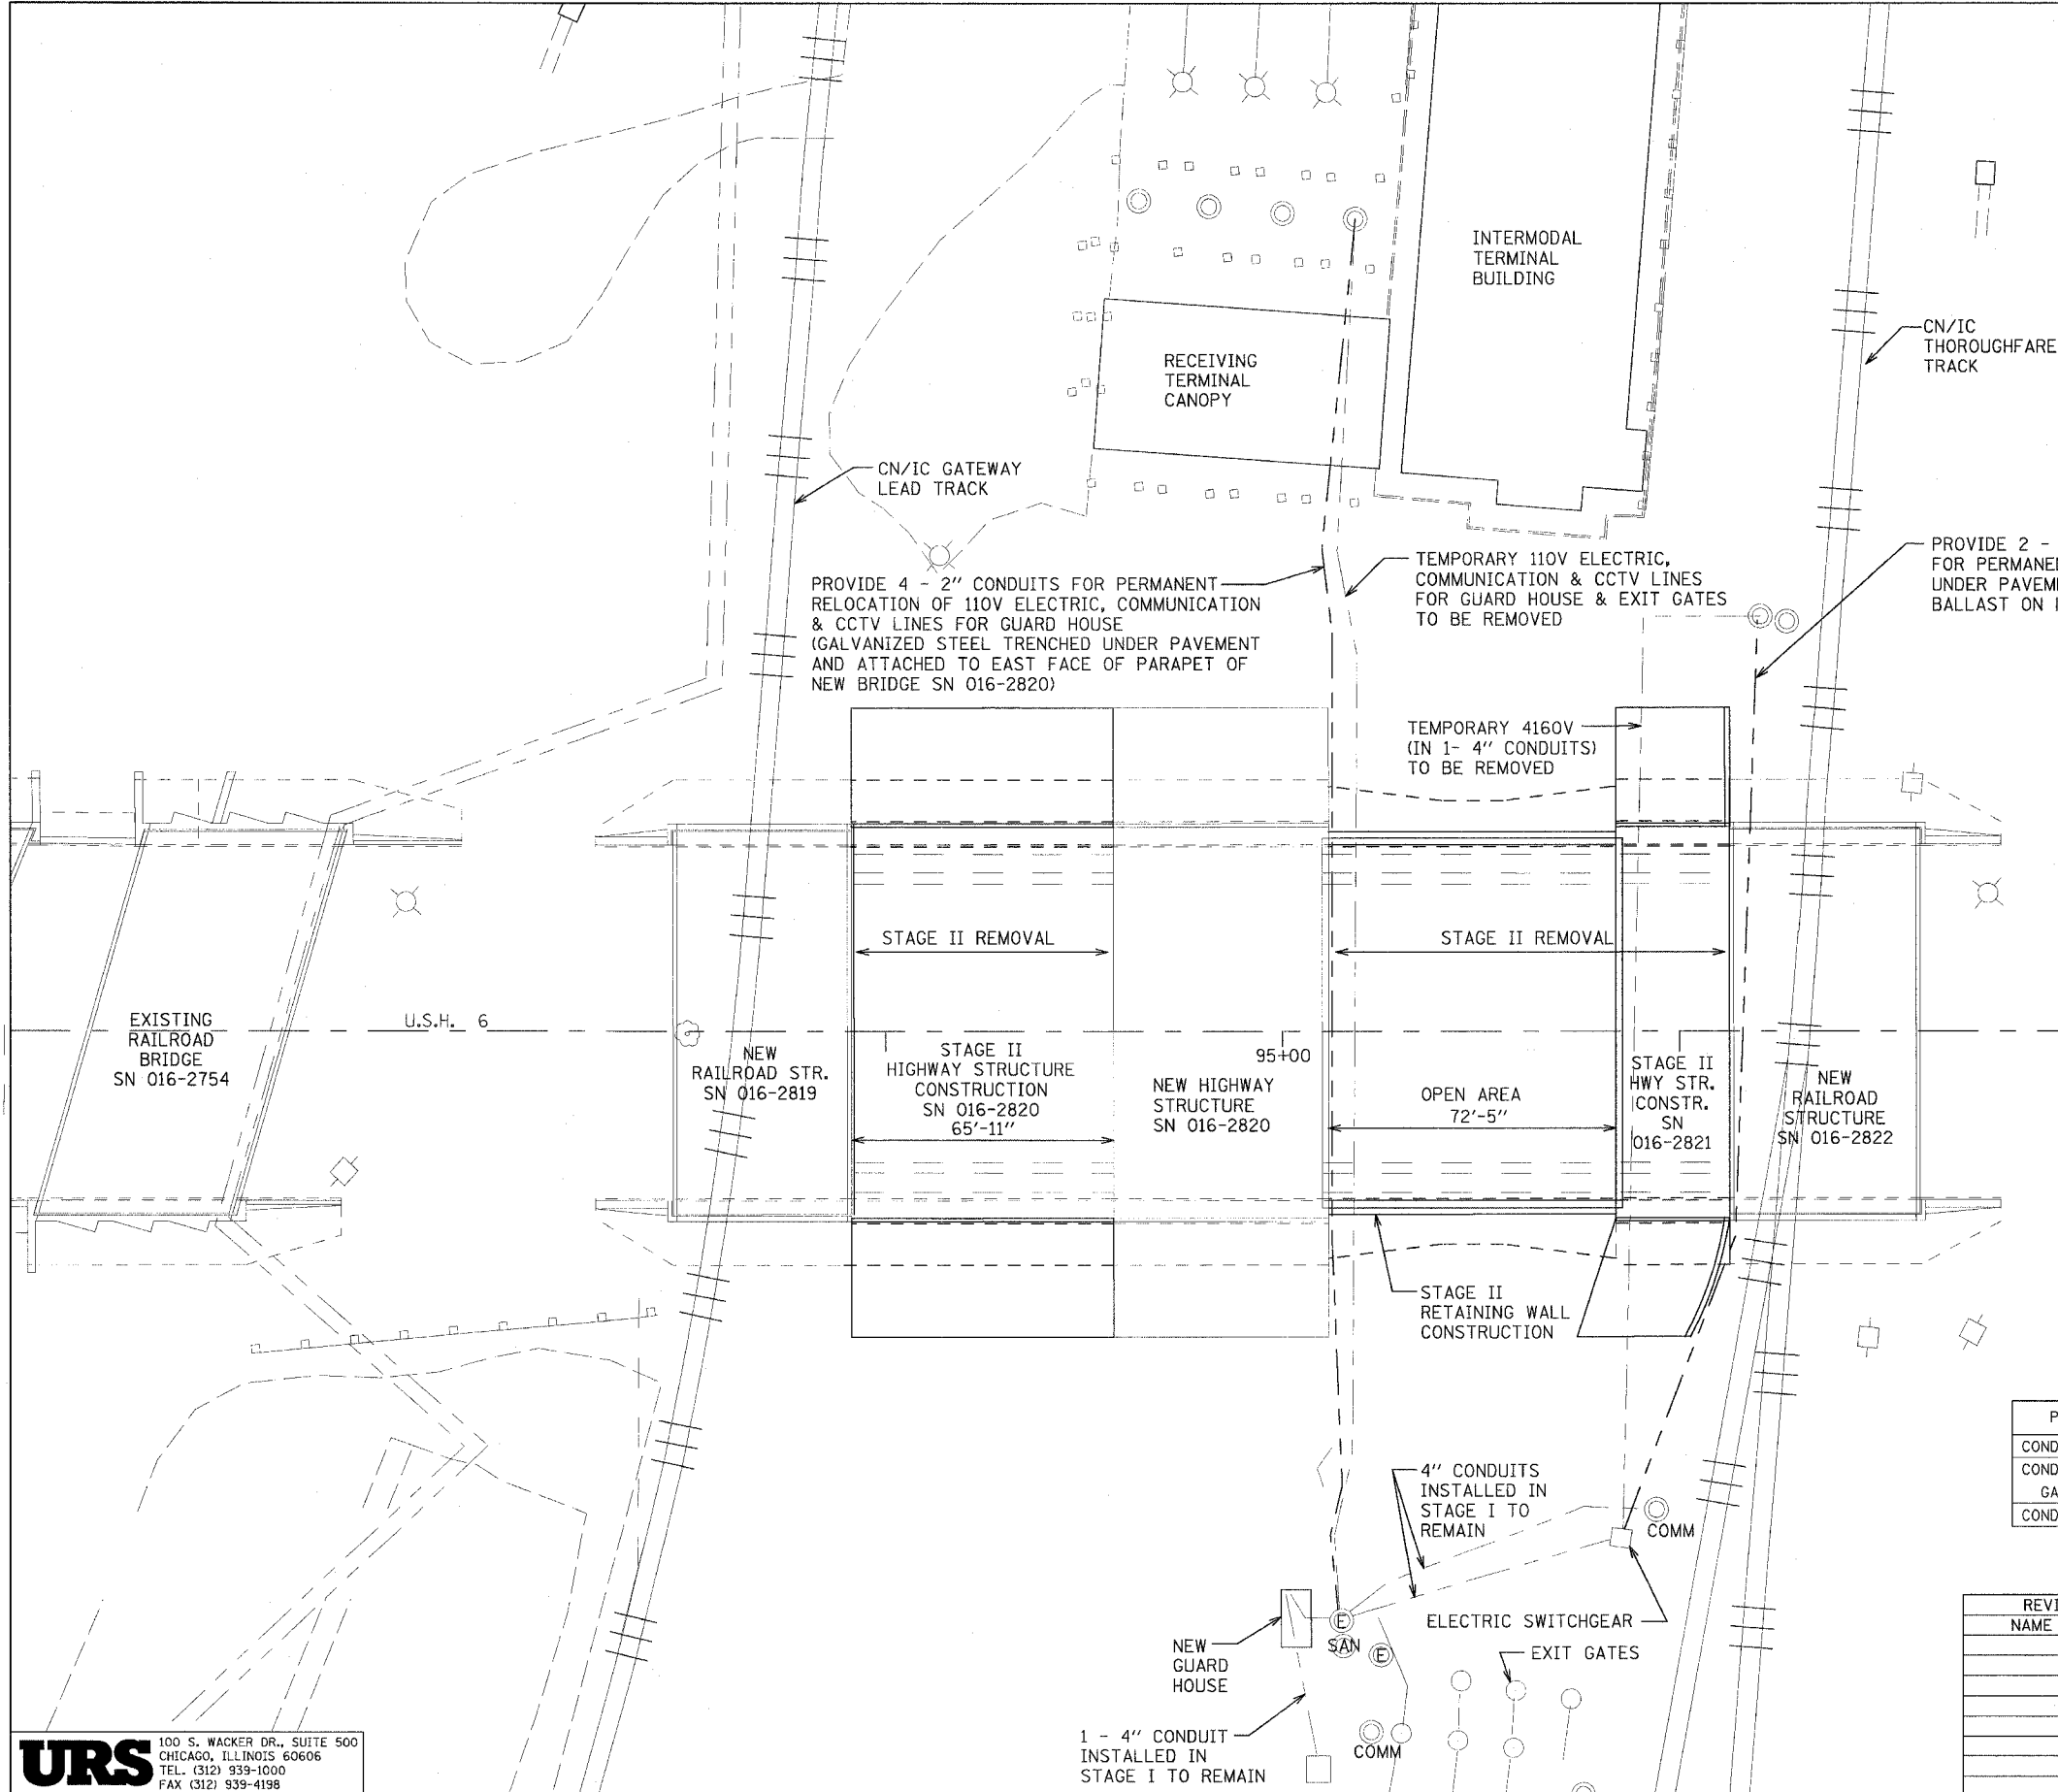

NOTES:

1. LOCATIONS AND ROUTINGS SHOWN FOR ALL UTILITIES ARE APPROXIMATE OR ASSUMED. CONTRACTOR SHALL BE RESPONSIBLE FOR VERIFICATION OF ACTUAL LOCATIONS AND ROUTINGS.
2. COST OF CORING HOLES INTO EXISTING MANHOLES OR JUNCTION BOXES FOR NEW CONDUITS IS INCLUDED IN THE UNIT PRICE FOR THE APPLICABLE CONDUIT IN TRENCH.
3. PROVIDE TEMPORARY BITUMINOUS PATCHING FOR AREAS OF PAVEMENT REMOVED FOR CONDUIT PLACEMENT. COST INCLUDED IN UNIT PRICE OF APPLICABLE CONDUIT IN TRENCH.
4. SEE SPECIAL PROVISIONS FOR ADDITIONAL REQUIREMENTS FOR UTILITY RELOCATION.

BILL OF MATERIAL

PAY ITEM	UNIT	QTY.
CONDUIT IN TRENCH, 2" DIA., GALVANIZED STEEL	FT	996
CONDUIT ATTACHED TO STRUCTURE, 2" DIA., GALVANIZED STEEL	FT	392
CONDUIT IN TRENCH, 4" DIA., GALVANIZED STEEL	FT	468

REVISIONS	
NAME	DATE

ILLINOIS DEPARTMENT OF TRANSPORTATION
 US RTE 6 FROM LEXINGTON AVE TO FISK AVE
 INTERMODAL FACILITY
 UTILITY ADJUSTMENTS - STAGE 2

SHEET 7 OF 8
 DATE 02/21/08

DRAWN BY MAD
 CHECKED BY DEY

URS
 100 S. WACKER DR., SUITE 500
 CHICAGO, ILLINOIS 60606
 TEL. (312) 939-1000
 FAX (312) 939-4198