
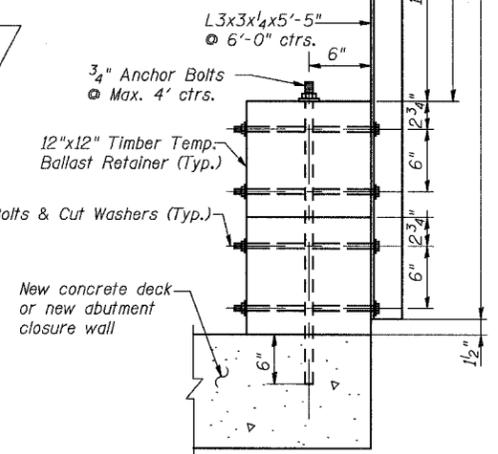
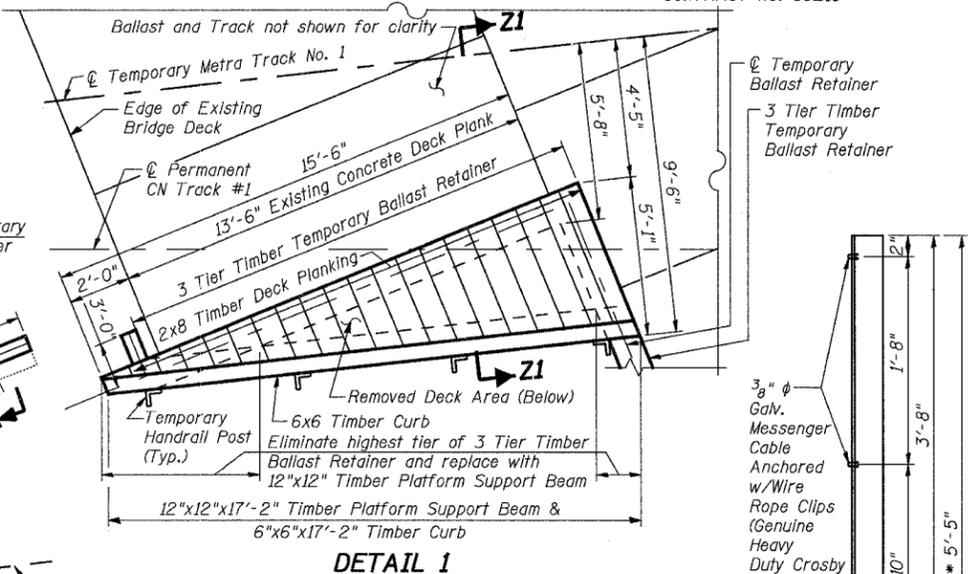



STATE OF ILLINOIS
DEPARTMENT OF TRANSPORTATION

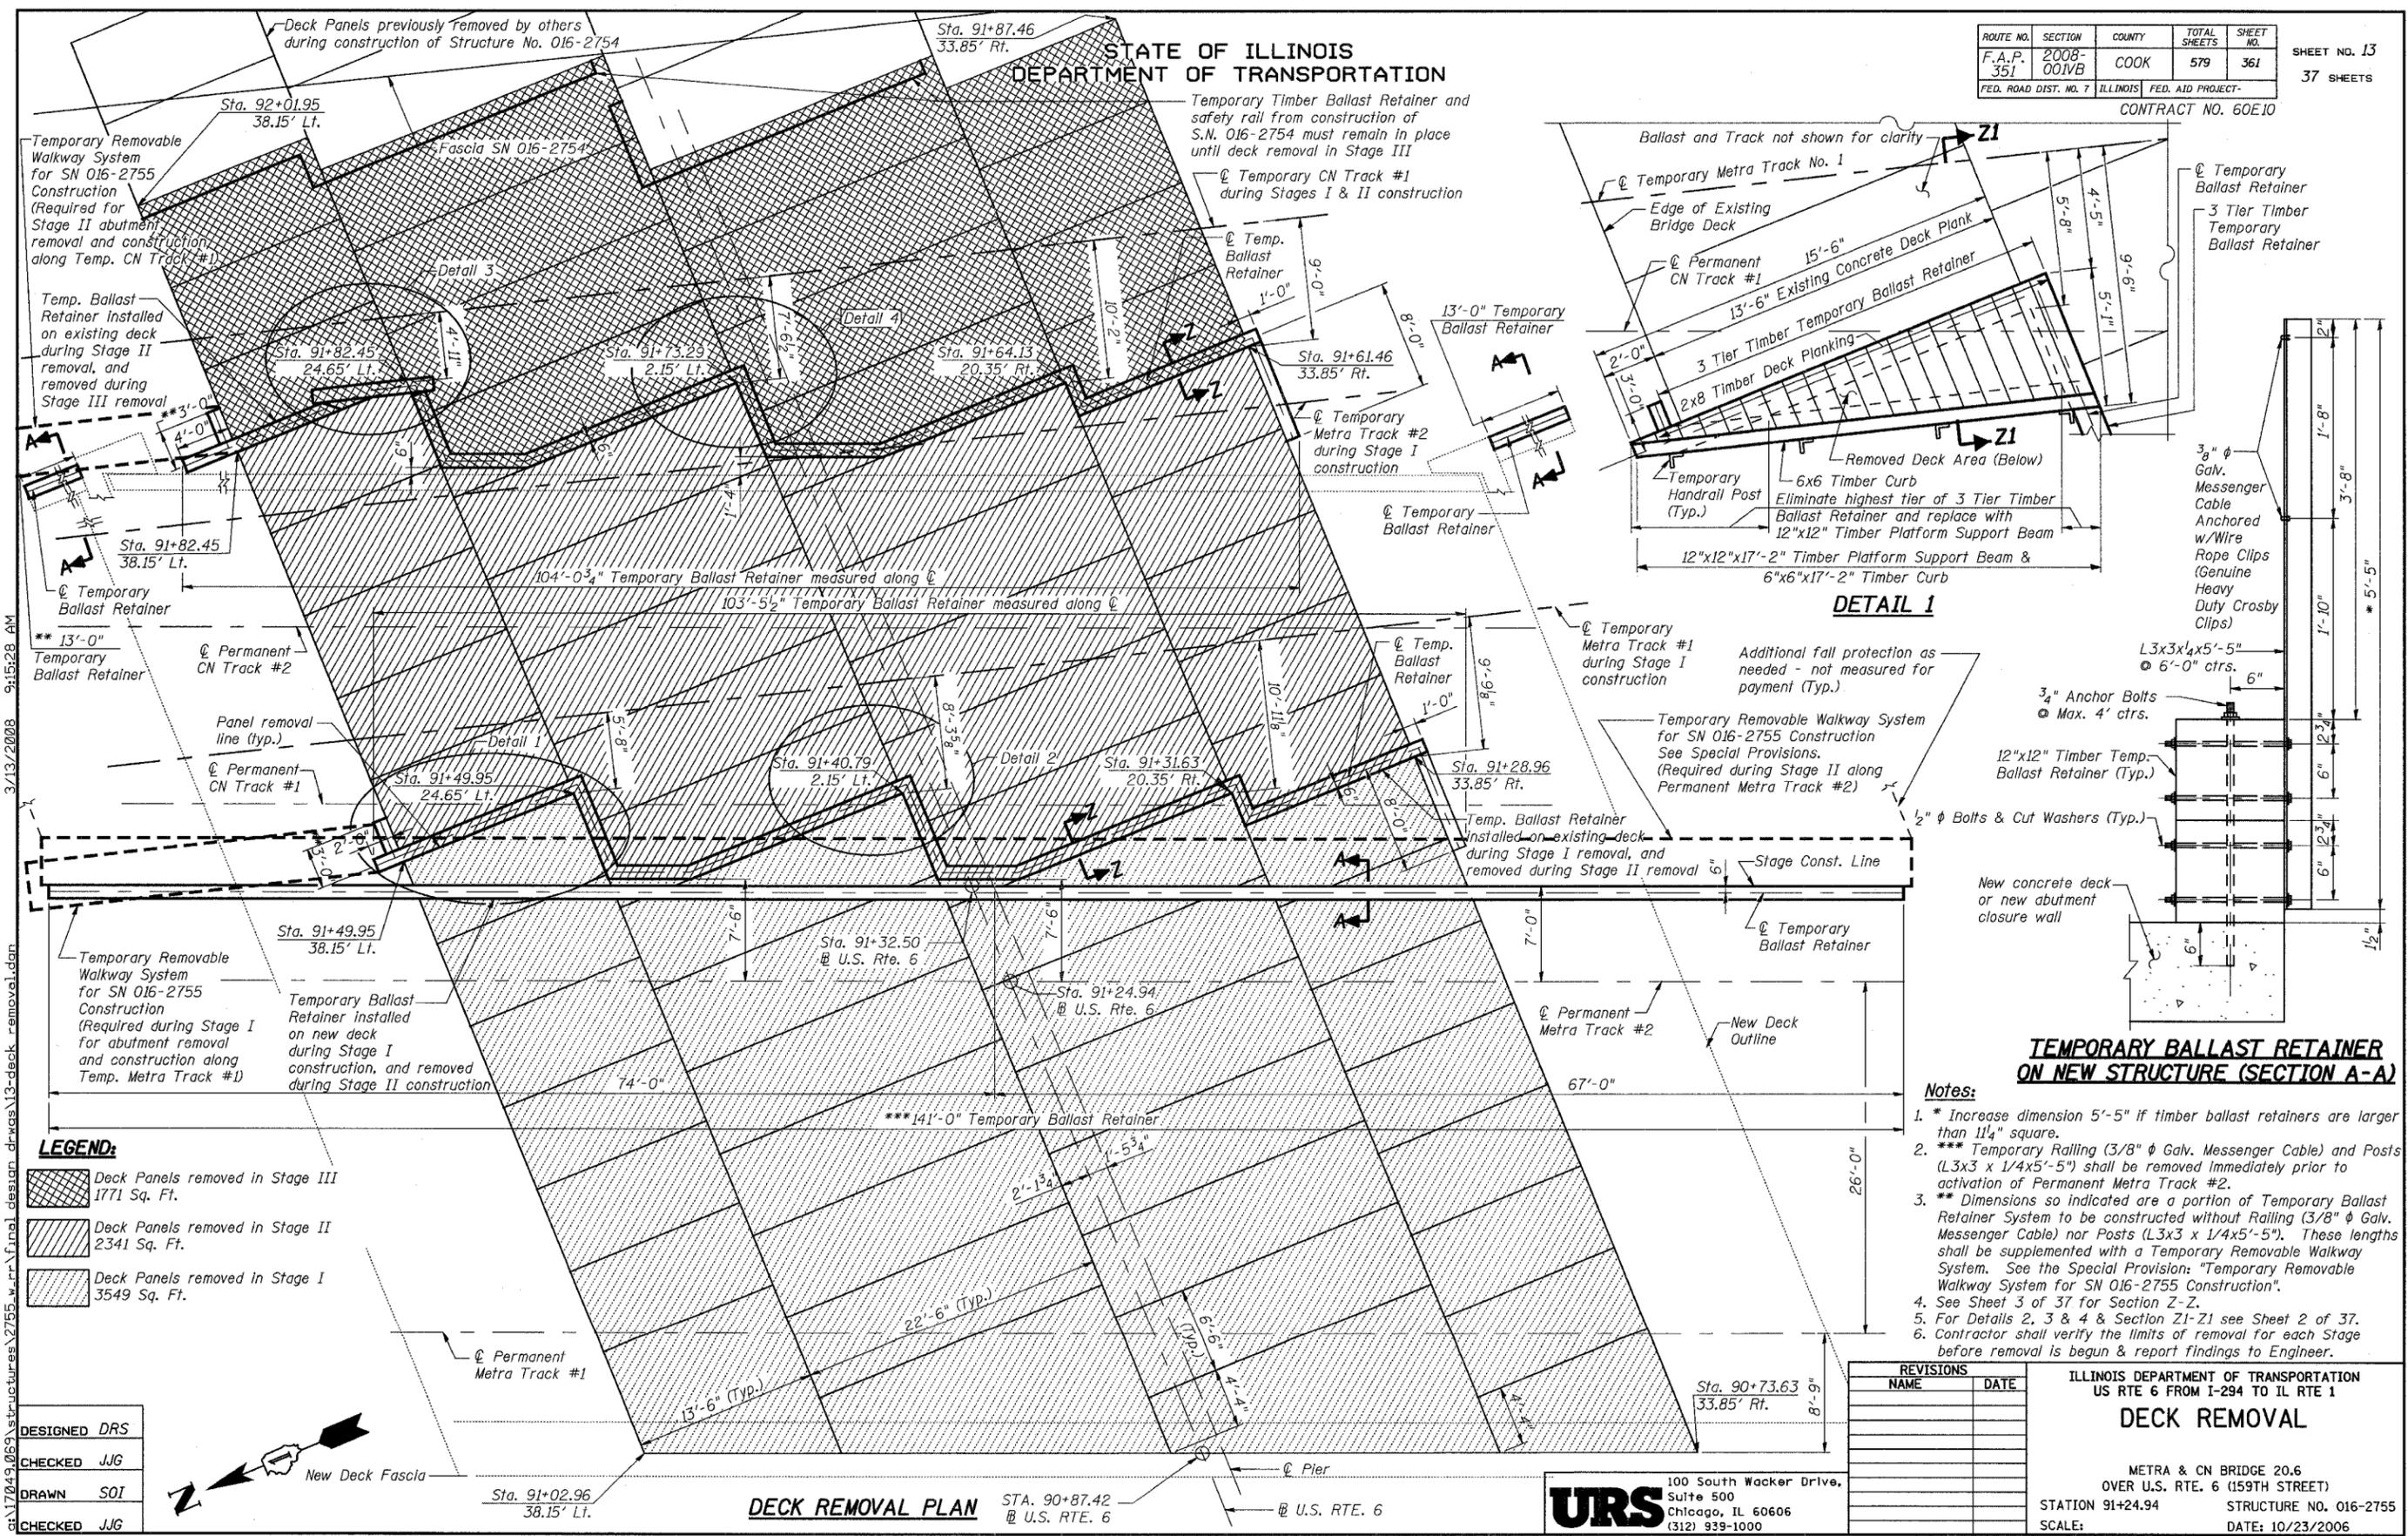

- Notes:**
- * Increase dimension 5'-5" if timber ballast retainers are larger than 11 1/4" square.
 - *** Temporary Railing (3/8" ϕ Galv. Messenger Cable) and Posts (L3x3 x 1/4x5'-5") shall be removed immediately prior to activation of Permanent Metra Track #2.
 - ** Dimensions so indicated are a portion of Temporary Ballast Retainer System to be constructed without Railing (3/8" ϕ Galv. Messenger Cable) nor Posts (L3x3 x 1/4x5'-5"). These lengths shall be supplemented with a Temporary Removable Walkway System. See the Special Provision: "Temporary Removable Walkway System for SN 016-2755 Construction".
 - See Sheet 3 of 37 for Section Z-Z.
 - For Details 2, 3 & 4 & Section Z1-Z1 see Sheet 2 of 37.
 - Contractor shall verify the limits of removal for each Stage before removal is begun & report findings to Engineer.

- LEGEND:**
- Deck Panels removed in Stage III
1771 Sq. Ft.
 - Deck Panels removed in Stage II
2341 Sq. Ft.
 - Deck Panels removed in Stage I
3549 Sq. Ft.

DESIGNED DRS
CHECKED JJG
DRAWN SOI
CHECKED JJG

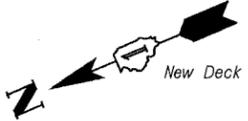

DECK REMOVAL PLAN
STA. 90+87.42 @ U.S. RTE. 6

URS
100 South Wacker Drive,
Suite 500
Chicago, IL 60606
(312) 939-1000

REVISIONS	
NAME	DATE

ILLINOIS DEPARTMENT OF TRANSPORTATION
US RTE 6 FROM I-294 TO IL RTE 1
DECK REMOVAL
METRA & CN BRIDGE 20.6
OVER U.S. RTE. 6 (159TH STREET)
STATION 91+24.94 STRUCTURE NO. 016-2755
SCALE: DATE: 10/23/2006

3/13/2008 9:45:28 AM
G:\17049\069\structures\2755_w_r_r\final\design\dr-wes\13-deck_removal.dgn