


STATE OF ILLINOIS
DEPARTMENT OF TRANSPORTATION


ROUTE NO.	SECTION	COUNTY	TOTAL SHEETS	SHEET NO.
F.A.P. 351	2008-001VB	COOK	579	385
FED. ROAD DIST. NO. 7		ILLINOIS	FED. AID PROJECT-	

CONTRACT NO. 60E10

SHEET NO. 37
37 SHEETS

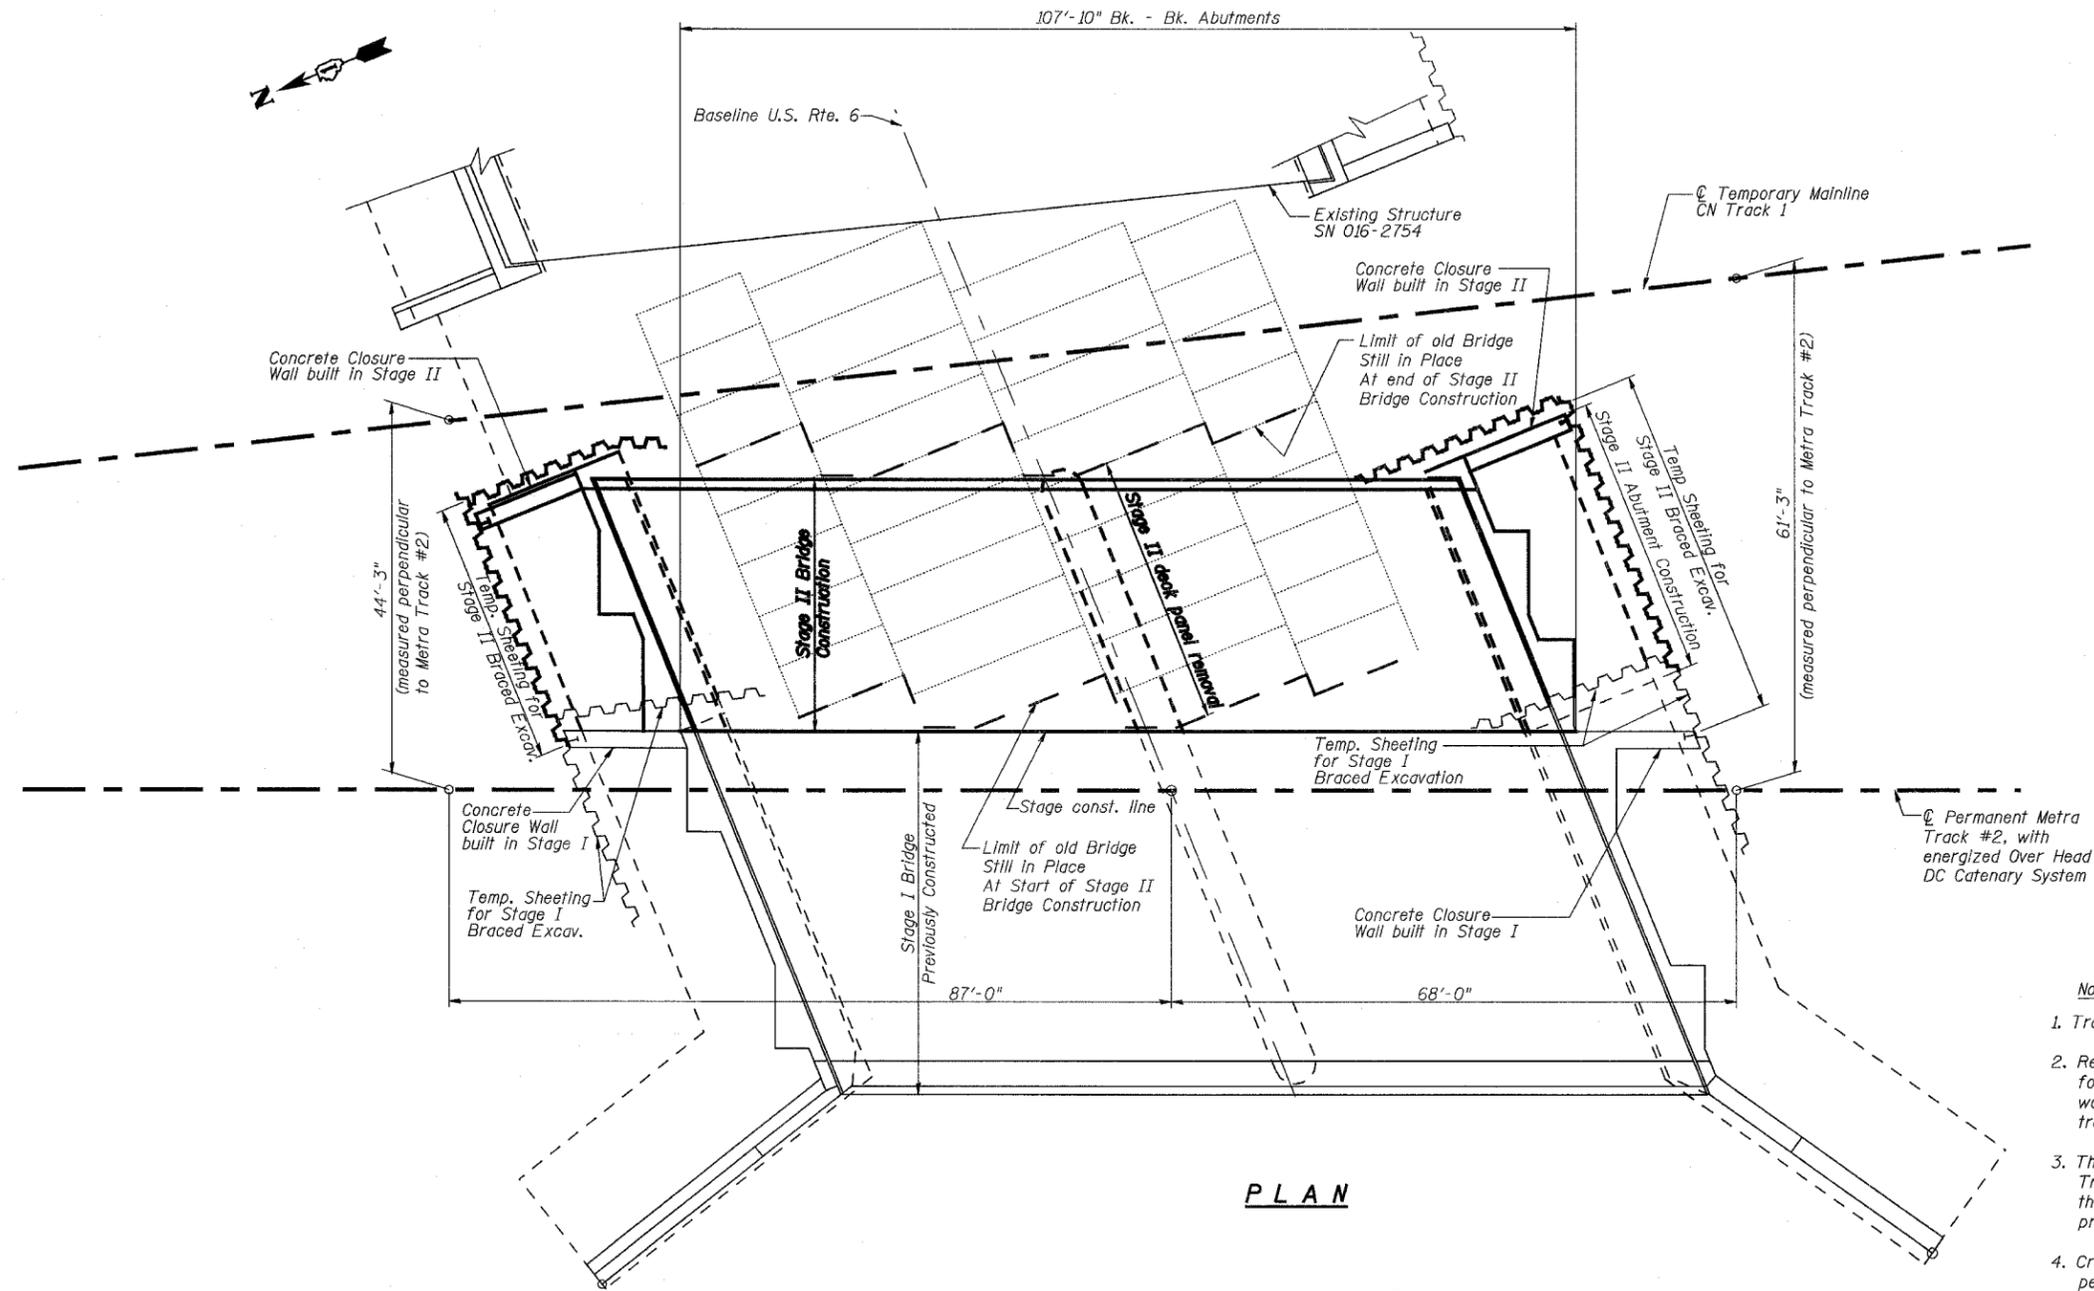

PLAN

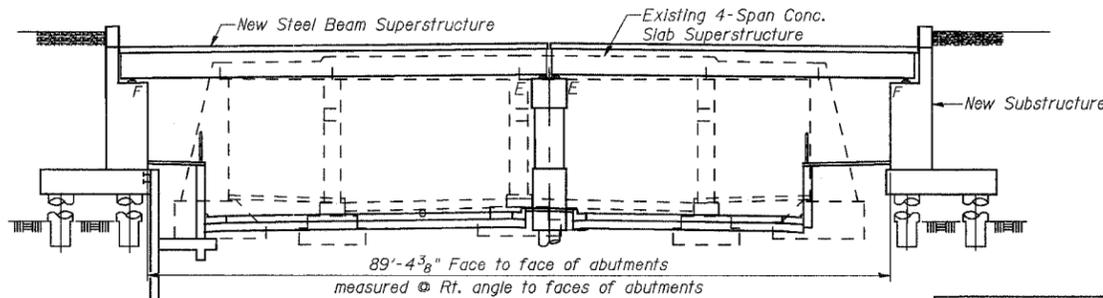

ELEVATION

- Note:
- Track distances shown are approximate.
 - Refer to Special Provision "Protection of Railway Interest" for additional information, requirements & limitations regarding working near active CN & Metra tracks, and crossing of these tracks to access construction.
 - The likelihood, frequency, and duration of rail traffic on CN Tracks #1, #2, #3, #4, and the Gateway Lead track preventing the crossing of these tracks is high and not able to be accurately predicted or protected.
 - Crossing of In-Service Metra Tracks #1 & #2 will not be permitted during Stage II Construction.
 - See Track Plan Sheet 42 of 88 "Track Construction Plan of Stage 8 Work (North)" for arrangement of additional adjacent Metra & CN Tracks during Stage II Construction of SN 016-2755.



at:\17049\0659\structures\2755.w.r.r.\final design drawings\37-track clearance for stage ii const\37\2008_9:26:23 AM

DESIGNED	DEY
CHECKED	JJG
DRAWN	SOI
CHECKED	JJG

REVISIONS	
NAME	DATE

ILLINOIS DEPARTMENT OF TRANSPORTATION
US RTE 6 FROM I-294 TO IL RTE 1

**TRACK CLEARANCE PLAN FOR
STAGE II CONSTRUCTION**

METRA & CN BRIDGE 20.6
OVER U.S. RTE. 6 (159TH STREET)

STATION 91+24.94 STRUCTURE NO. 016-2755

SCALE: DATE: 2/21/2008

URS
100 South Wacker Drive,
Suite 500
Chicago, IL 60606
(312) 939-1000