


STATE OF ILLINOIS
DEPARTMENT OF TRANSPORTATION

ROUTE NO.	SECTION	COUNTY	TOTAL SHEETS	SHEET NO.
F.A.P. 351	2008-001VB	COOK	579	396
FED. ROAD DIST. NO. 7	ILLINOIS	FED. AID PROJECT-		


CONTRACT NO. 60E10

SHEET NO. 11
25 SHEETS

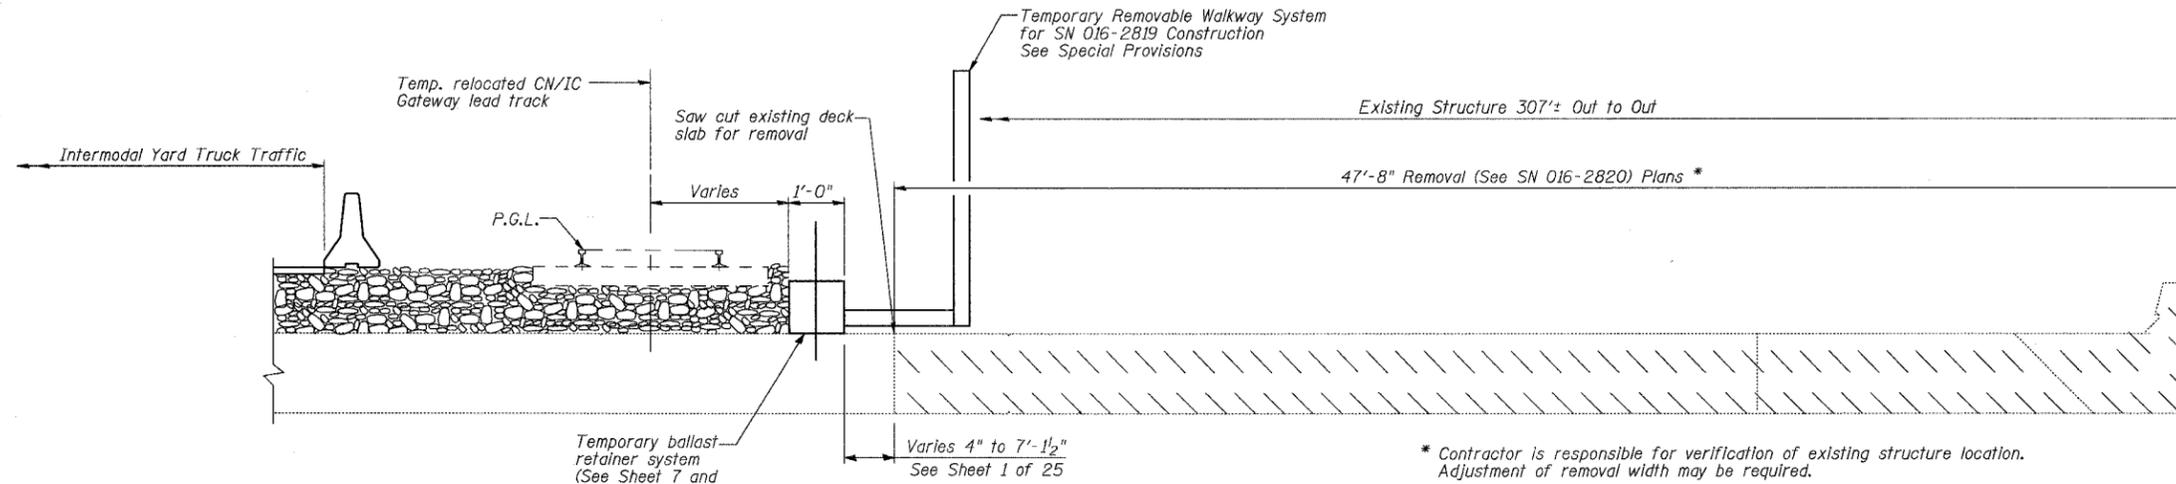

* Contractor is responsible for verification of existing structure location. Adjustment of removal width may be required.

TYPICAL SECTION
(Looking South)

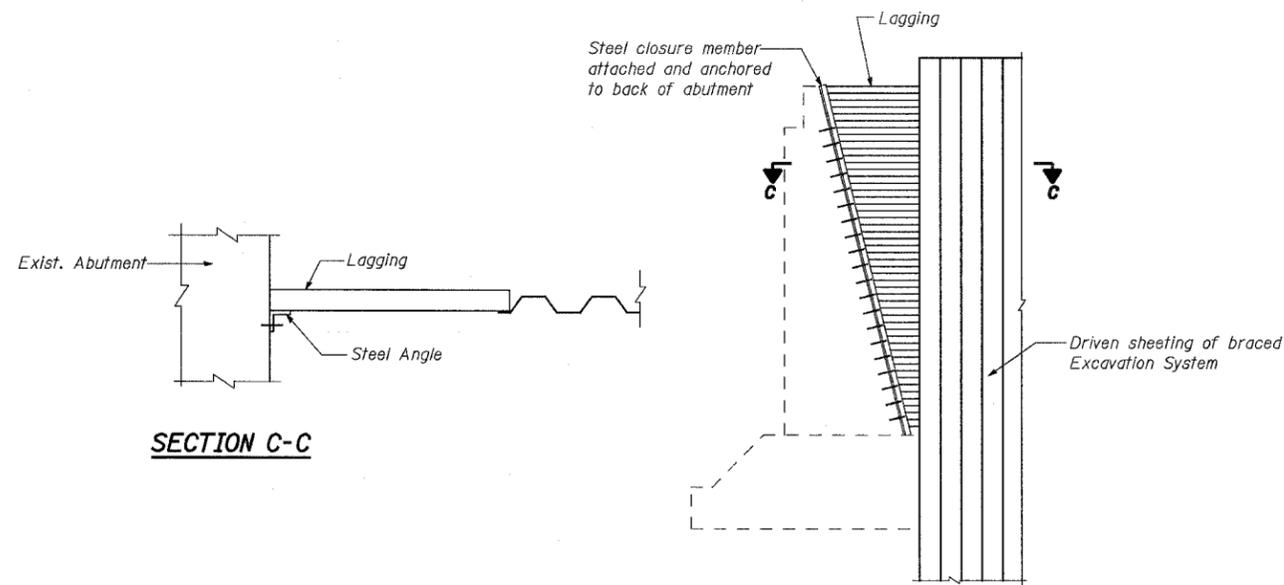

TYPICAL CLOSURE DETAIL FOR BRACED EXCAVATION SYSTEM AT BACK OF ABUTMENTS

(See Note)

Note:
Temporary sheeting for stage I and stage II braced excavation systems, shall include all materials hardware, labor & equipment necessary for its connection to the back of the existing abutments. All associated costs for this work will be considered included in the unit price for the Pay Item "Braced Excavation".

- Notes:
- For removal pay items and quantities see SN 016-2820 plans.
 - For removal of existing substructure see Substructure Removal Details drawing in SN 016-2820 plans.

REVISIONS	
NAME	DATE

ILLINOIS DEPARTMENT OF TRANSPORTATION
US RTE 6 FROM I-294 TO IL RTE 1
CONCRETE DECK REMOVAL DETAILS
CN GATEWAY LEAD TRACK
BRIDGE 20.6E OVER U.S. RTE. 6 (159TH STREET)
STATION 93+69.01 STRUCTURE NO. 016-2819
SCALE: N.T.S. DATE: 2/21/2008

URS
100 South Wacker Drive,
Suite 500
Chicago, IL 60606
(312) 939-1000

3/13/2008 11:30:10 AM
G:\17049_069\structures\2819_w_r_r\dwg\11_conc_remedn

DESIGNED	AEU
CHECKED	JPB
DRAWN	AEU
CHECKED	JPB