


STATE OF ILLINOIS
DEPARTMENT OF TRANSPORTATION


ROUTE NO.	SECTION	COUNTY	TOTAL SHEETS	SHEET NO.
F.A.P. 351	2008-001VB	COOK	579	415
FED. ROAD DIST. NO. 7		ILLINOIS	FED. AID PROJECT	
CONTRACT NO. 60E10				

SHEET NO. 5
54 SHEETS

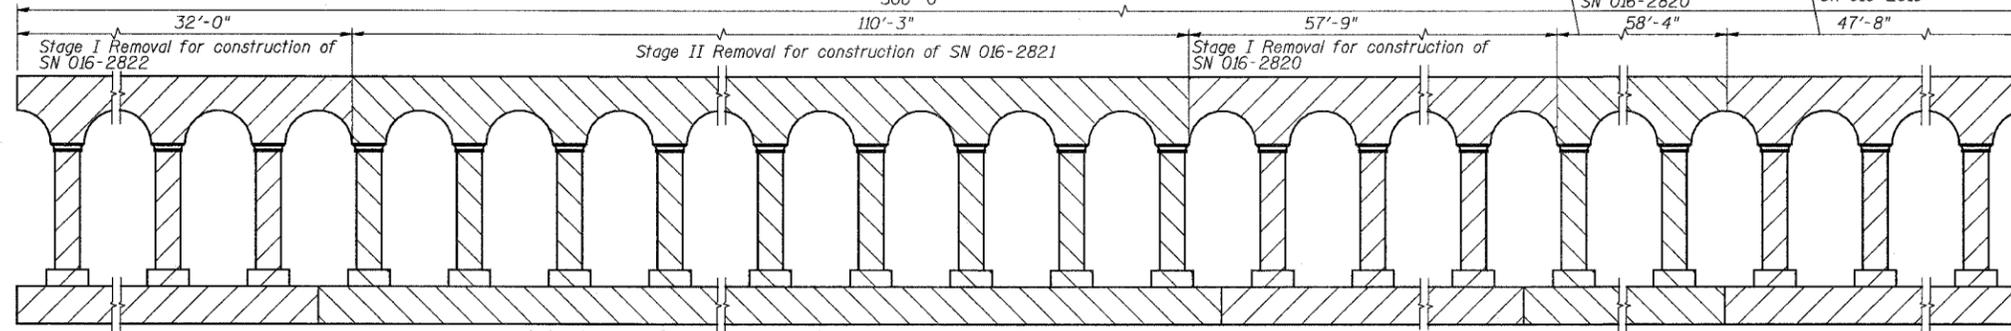


PIER ELEVATION (REMOVAL STAGING)

Stage I Removal for construction of SN 016-2819 (Looking South)

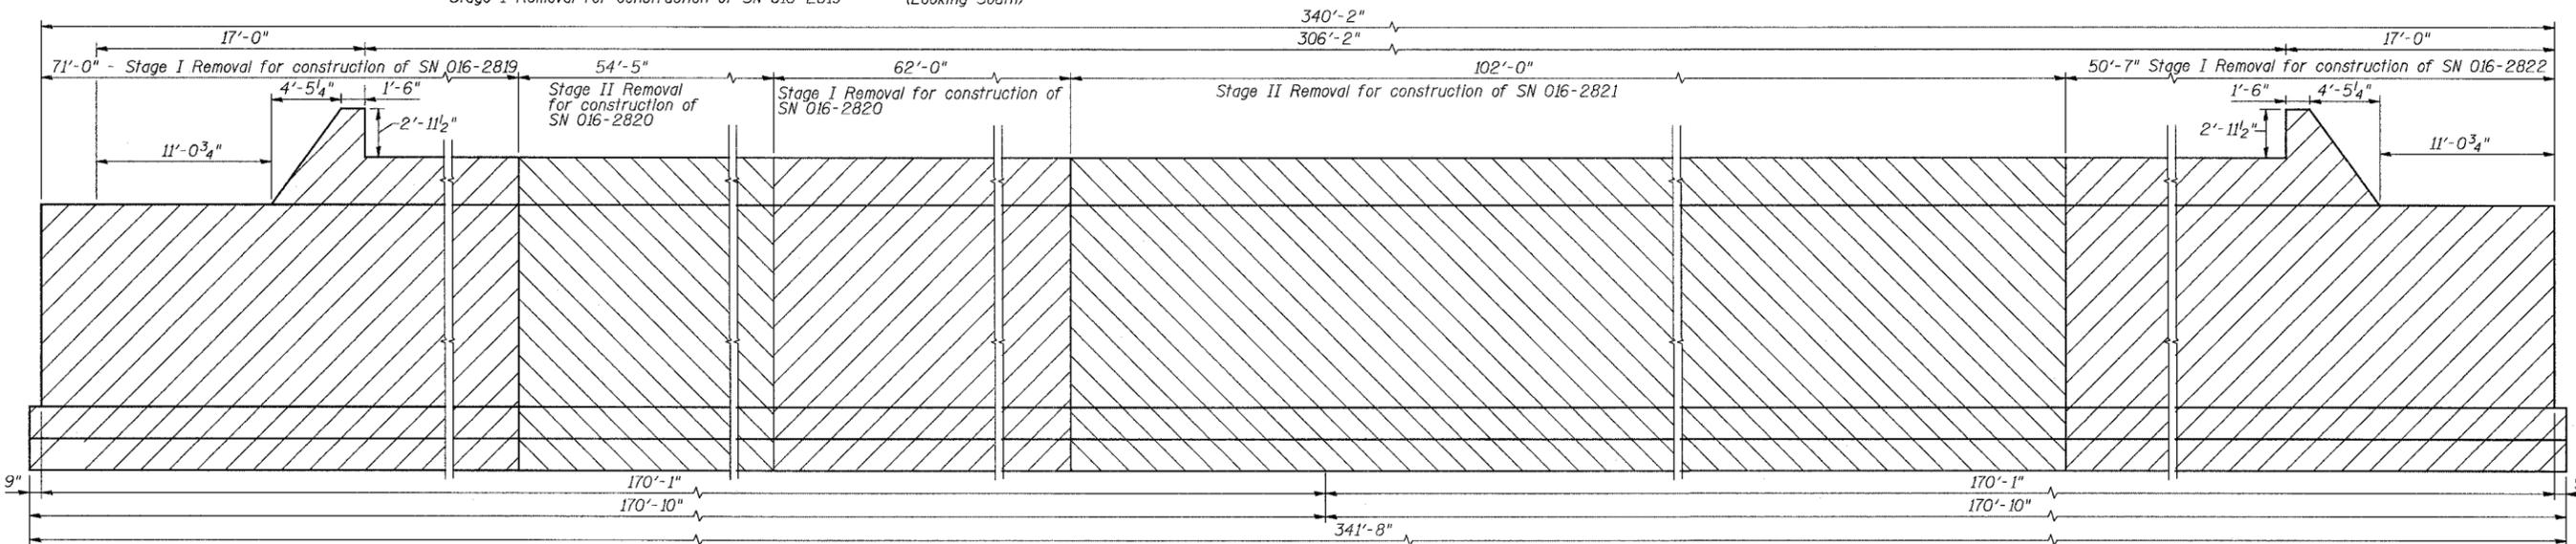


NORTH ABUTMENT ELEVATION (REMOVAL STAGING)

(South Abutment similar except portion to remain See Section below)

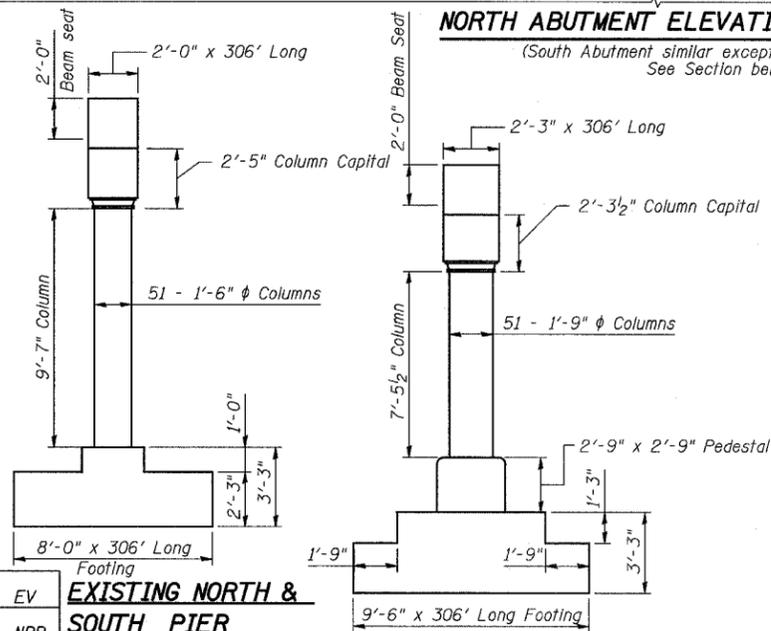

EXISTING NORTH & SOUTH PIER COMPLETE REMOVAL

EXISTING CENTER PIER COMPLETE REMOVAL

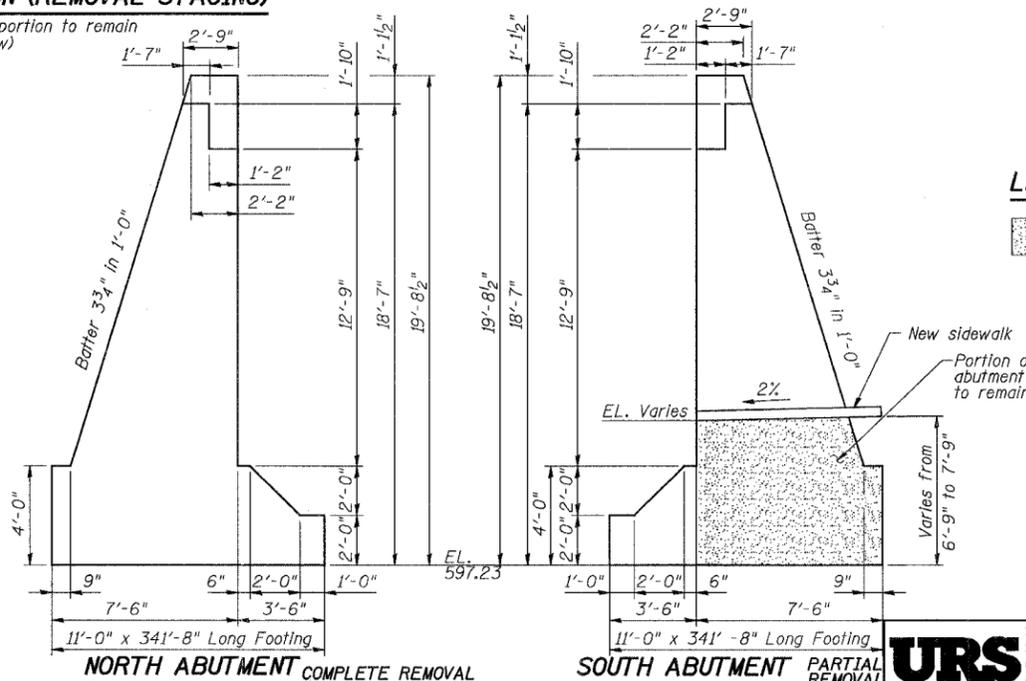

NORTH ABUTMENT COMPLETE REMOVAL

SOUTH ABUTMENT PARTIAL REMOVAL

LEGEND:

Portion to Remain

Notes:

- Substructure removal is shown for the entire existing intermodal yard structure. This structure will be replaced by four structures: SN 016-2819, SN-2820, SN-2821, and SN-2822. Pay item quantities associated with this removal work are included in the summary of quantities for SN016-2820 only.
- Additional substructure removal quantities are included in the plans for SN 016-2755 for the removal of the mainline structure that it replaces.
- "Removal of Existing Structures No. 2", paid for as each, consists of complete removal of the superstructure, north abutment and all three piers over their full length for existing bridge Structure S.N. 016-0385. It also includes partial removal of existing south abutment for it's full length.

REVISIONS	
NAME	DATE

ILLINOIS DEPARTMENT OF TRANSPORTATION
US RTE 6 FROM I-294 TO IL RTE 1
SUBSTRUCTURE REM. DET.

STRUCTURES FOR CN INTERMODAL
YARD VEHICLES OVER U.S. RTE. 6 (159TH STREET)
STATION 95+02.14 STRUCTURE NOS. 016-2820 & 016-2821
SCALE: N.T.S. DATE: 2/21/2008

URS
100 South Wacker Drive,
Suite 500
Chicago, IL 60606
(312) 939-1000

3/13/2008 2:52:32 PM

at:\17049_069\structures\2820_w_hvu\dwg\refinal_plans\05-staging_1.dwg

DESIGNED	EV
CHECKED	NPP
DRAWN	EV
CHECKED	NPP