


STATE OF ILLINOIS  
DEPARTMENT OF TRANSPORTATION



ROUTE NO.	SECTION	COUNTY	TOTAL SHEETS	SHEET NO.
F.A.P. 351	2008-001VB	COOK	579	423
FED. ROAD DIST. NO. 7	ILLINOIS	FED. AID PROJECT-	CONTRACT NO. 60E10	

SHEET NO. 13  
54 SHEETS

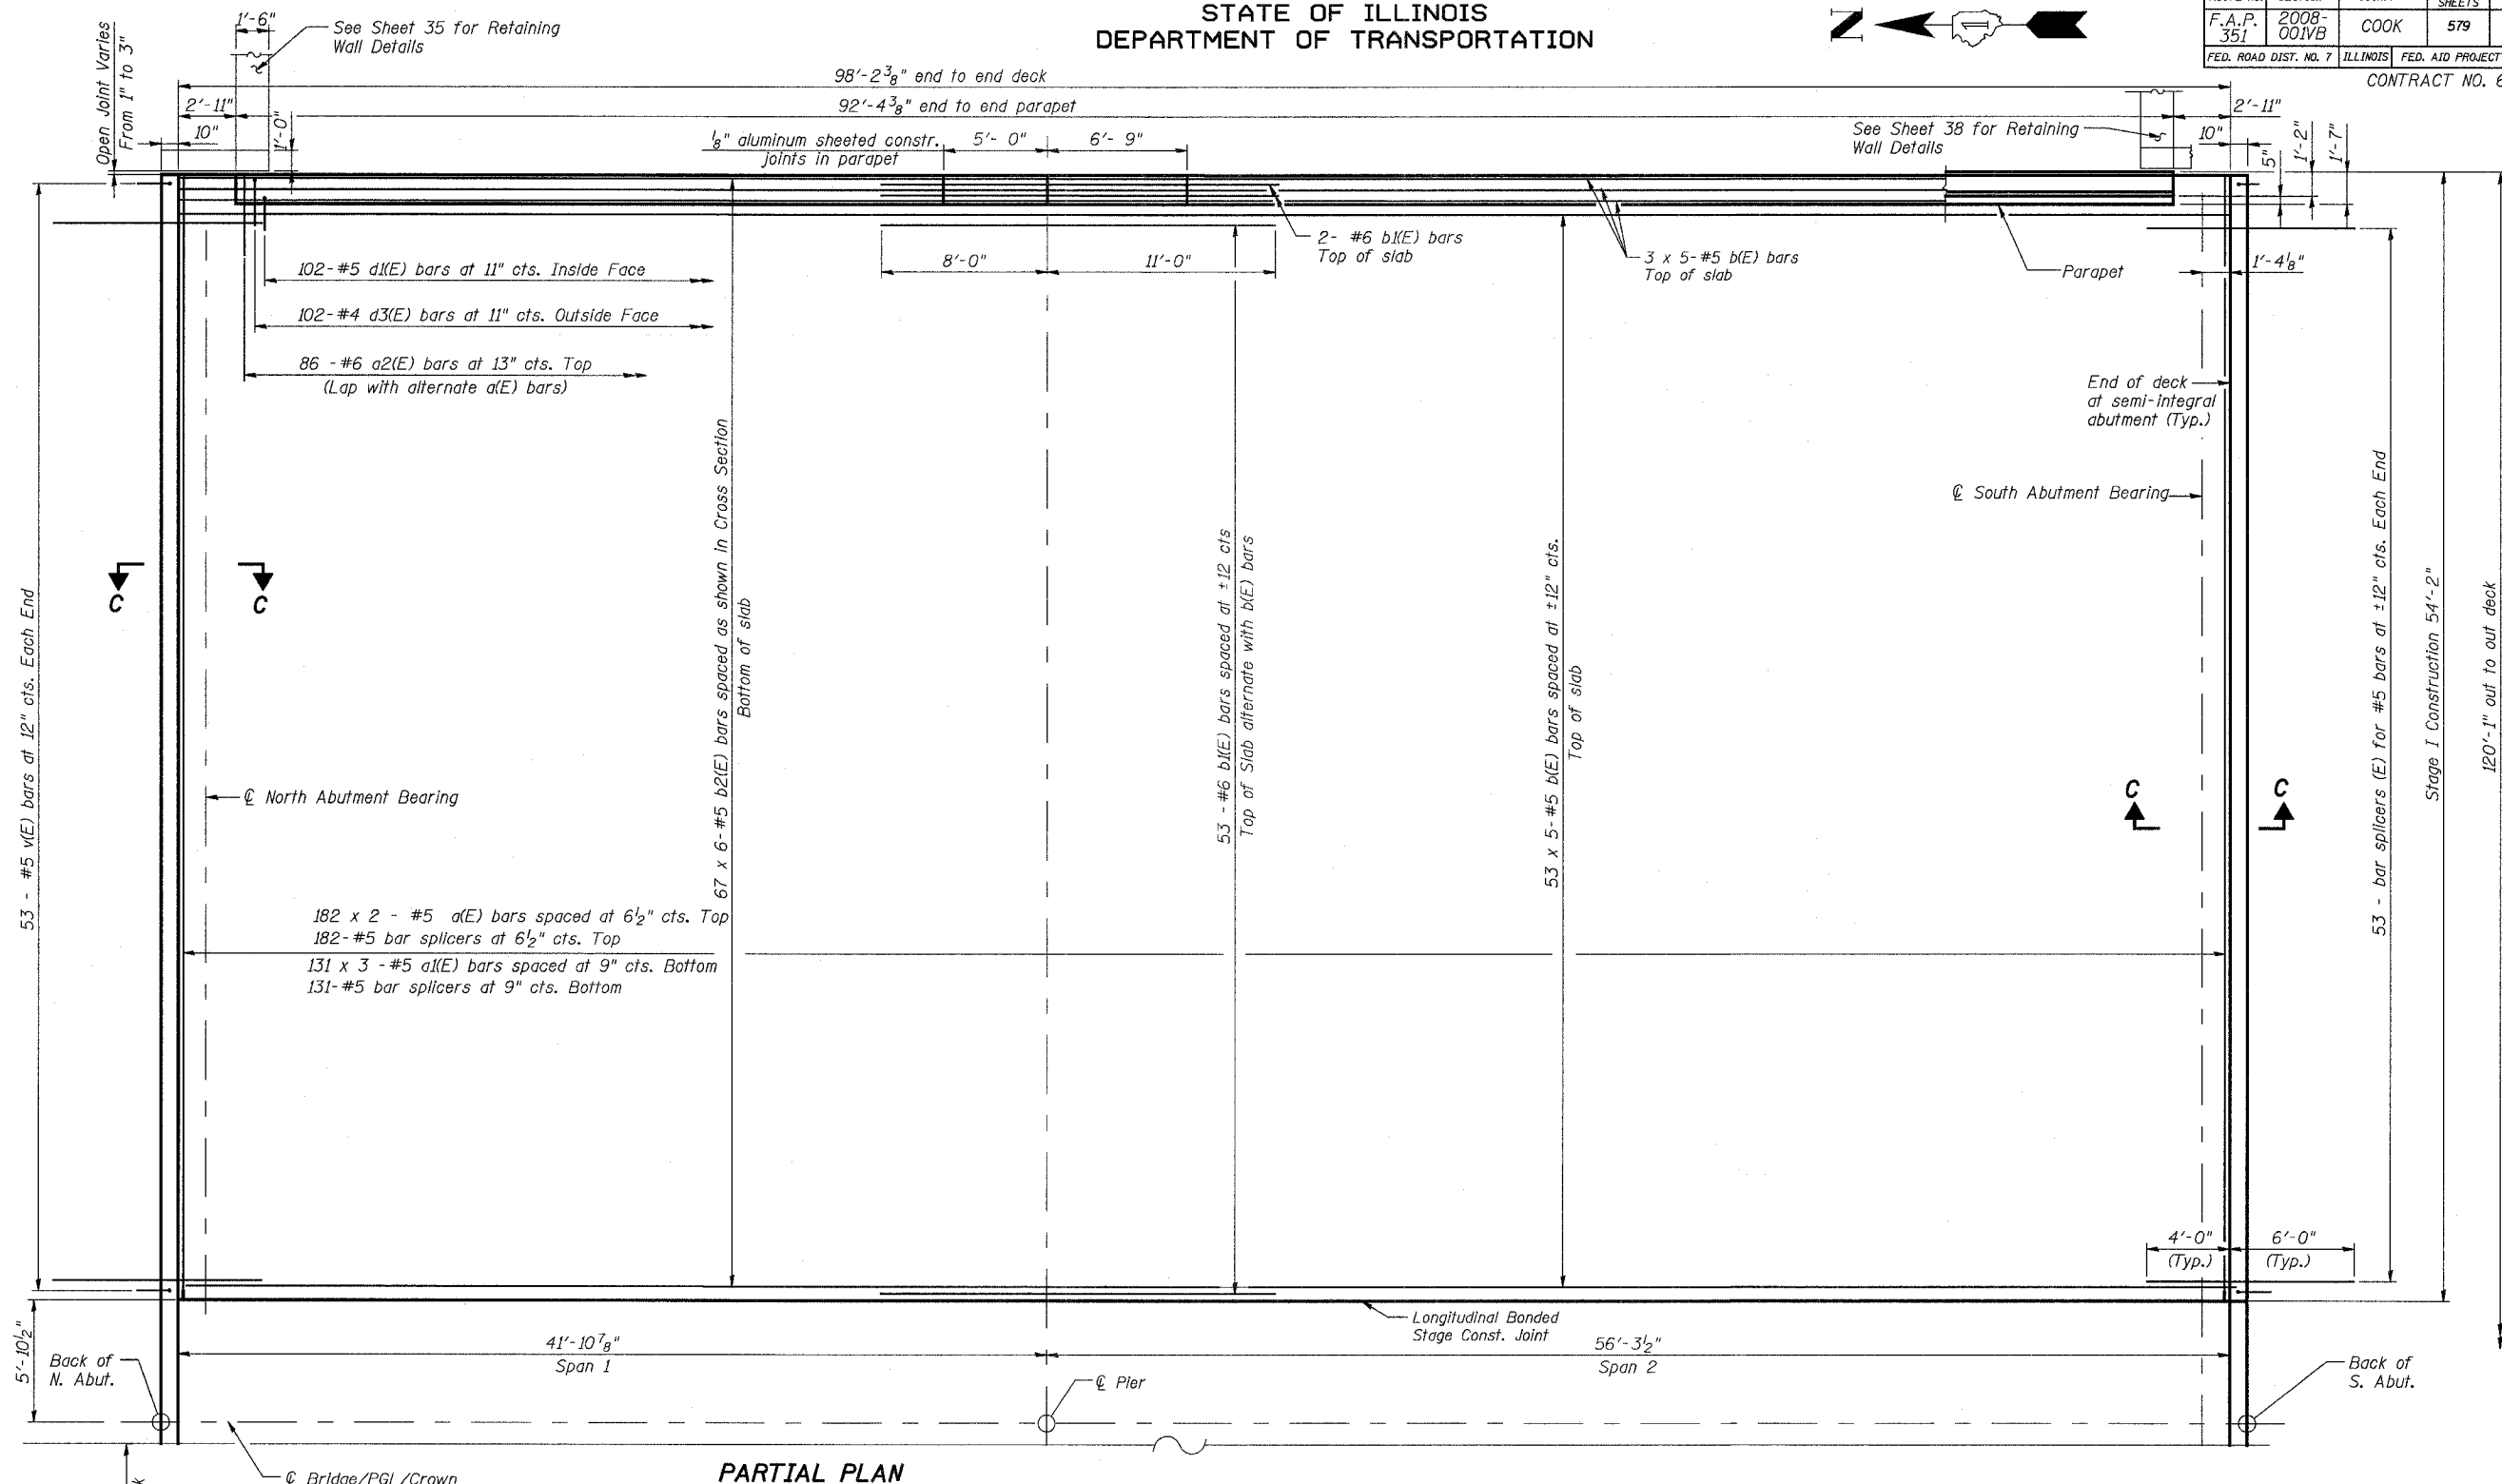

**PARTIAL PLAN**  
**(SN 016-2820)**  
SCALE: 1/4"=1'-0"  
(Parapet Railing not shown for clarity)

- Notes:
1. Work this Sheet with Sheets 14 through 16.
  2. See Sheet 21 for Section C-C and diaphragm details.
  3. Min. lap length for #4 bar is 1'-4", #5 bar is 1'-8" and #6 bar is 2'-0".
  4. See Sheet 16 for bridge cross section, superstructure details and Bill of Materials.
  5. Reinforcement bars designated (E) shall be epoxy coated.
  6. Bars indicated thus 20 x 3-#15 etc. indicates 20 lines of bars with 3 lengths per line.
  7. See Sheet 17 for parapet reinforcement.
  8. See Sheet 48 for bar splicer details.

REVISIONS	
NAME	DATE

**URS**  
100 South Wacker Drive,  
Suite 500  
Chicago, IL 60606  
(312) 939-1000

ILLINOIS DEPARTMENT OF TRANSPORTATION  
US RTE 6 FROM I-294 TO IL RTE 1  
**SUPERSTRUCTURE 1**  
**SN 016-2820**  
STRUCTURES FOR CN INTERMODAL  
YARD VEHICLES OVER U.S. RTE. 6 (159TH STREET)  
STATION 95+02.14 STRUCTURE NOS. 016-2820  
SCALE: 1/4"=1'-0" & 016-2821  
DATE: 2/21/2008

3/13/2008 2:52:35 PM  
c:\17049\069\structures\2820\_w\_hwu\dwg\ref\final\plans\13-2820e-decks\in.dwg

DESIGNED	EV
CHECKED	NPP
DRAWN	EV
CHECKED	NPP

See Sheet 14 for continuation of deck