


STATE OF ILLINOIS
DEPARTMENT OF TRANSPORTATION

ROUTE NO.	SECTION	COUNTY	TOTAL SHEETS	SHEET NO.
F.A.P. 351	2008-001VB	COOK	579	425
FED. ROAD DIST. NO. 7		ILLINOIS	FED. AID PROJECT-	

CONTRACT NO. 60E10

SHEET NO. 15
54 SHEETS

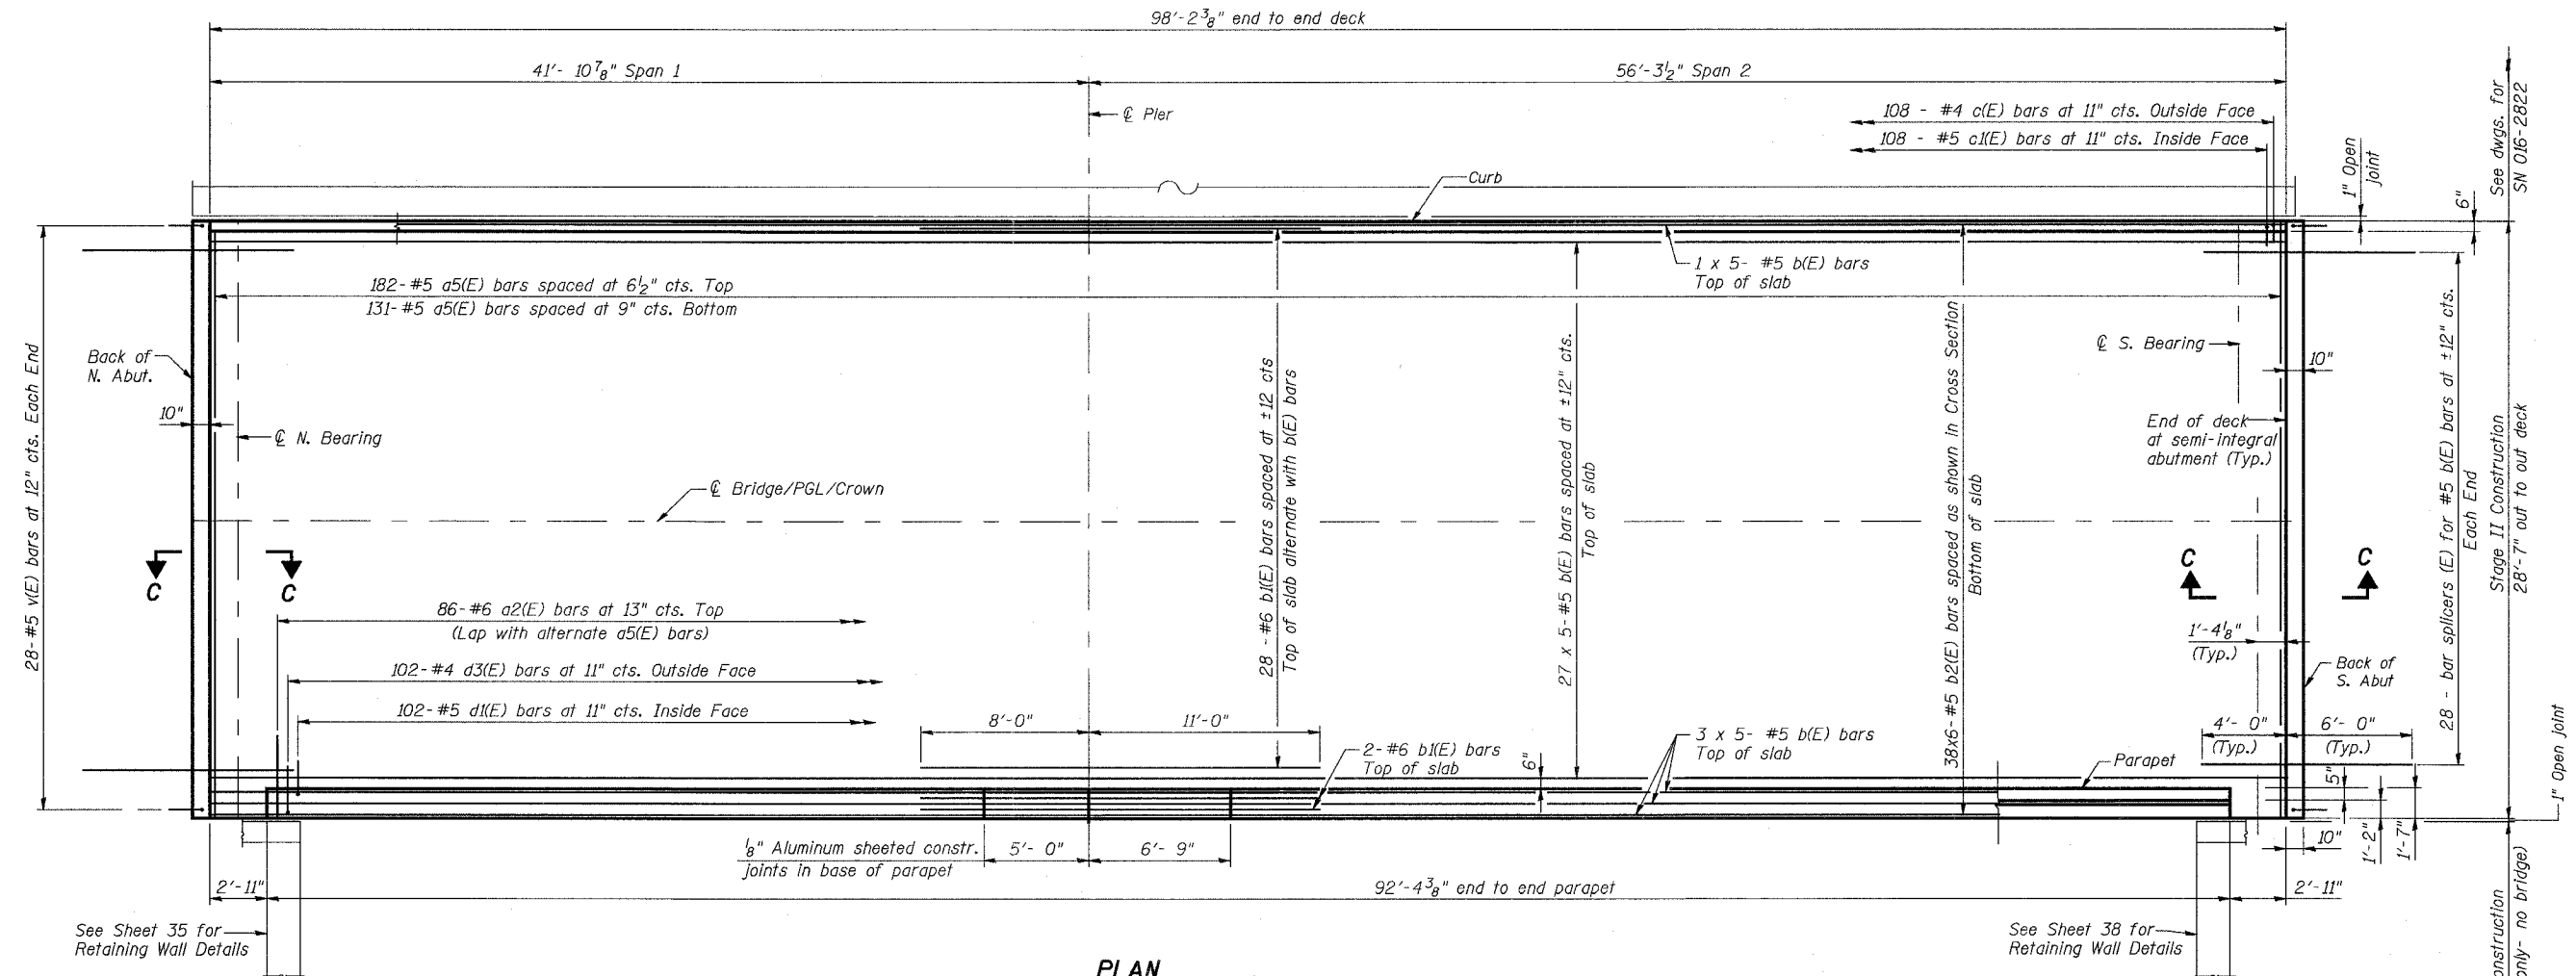

PLAN
(SN 016-2821)
SCALE: 1/4" = 1'-0"
(Parapet Railing is not shown for clarity)

- Notes:
1. Work this Sheet with Sheets 13, 14 and 16.
 2. See Sheet 21 for Section C-C.
 3. Min. lap length for #4 bar is 1'-4", #5 bar is 1'-8" and #6 bar is 2'-0".
 4. See Sheet 16 for bridge cross section, superstructure details and bill of materials.
 5. Reinforcement bars designated (E) shall be epoxy coated.
 6. Bars indicated thus 20 x 3-#15 etc. Indicates 20 lines of bars with 3 lengths per line.
 7. See Sheet 17 for parapet and curb reinforcement.
 8. See Sheet 48 for details of splicer bars.

3/13/2008 2:52:36 PM
 c:\17049\069\structures\2820_w_hvu\dwg\prefinal\plans\15-2821-edeckp\in.dwg

DESIGNED	EV
CHECKED	NPP
DRAWN	EV
CHECKED	NPP

URS
100 South Wacker Drive,
Suite 500
Chicago, IL 60606
(312) 939-1000

REVISIONS	
NAME	DATE

ILLINOIS DEPARTMENT OF TRANSPORTATION
US RTE 6 FROM I-294 TO IL RTE 1
SUPERSTRUCTURE
SN 016-2821
STRUCTURES FOR CN INTERMODAL
YARD VEHICLES OVER U.S. RTE. 6 (159TH STREET)
STATION 95+02.14 STRUCTURE NOS. 016-2820
& 016-2821
SCALE: 1/4" = 1'-0" DATE: 2/21/2008