


F.A.P. RTE.	SECTION	COUNTY	TOTAL SHEETS	SHEET NO.
351	2008-001VB	COOK	579	546
STA.		TO STA.		
FED. ROAD DIST. NO.		ILLINOIS	FED. AID PROJECT	CONTRACT NO. 60E10

DATE	BY
FINISH SURVEYED	
SAFETY	
NOTE BOOK	
AREAS	
CHECKED	
NO.	

DATE	BY
ORIGINAL SURVEYED	
SAFETY	
NOTE BOOK	
AREAS	
CHECKED	
NO.	

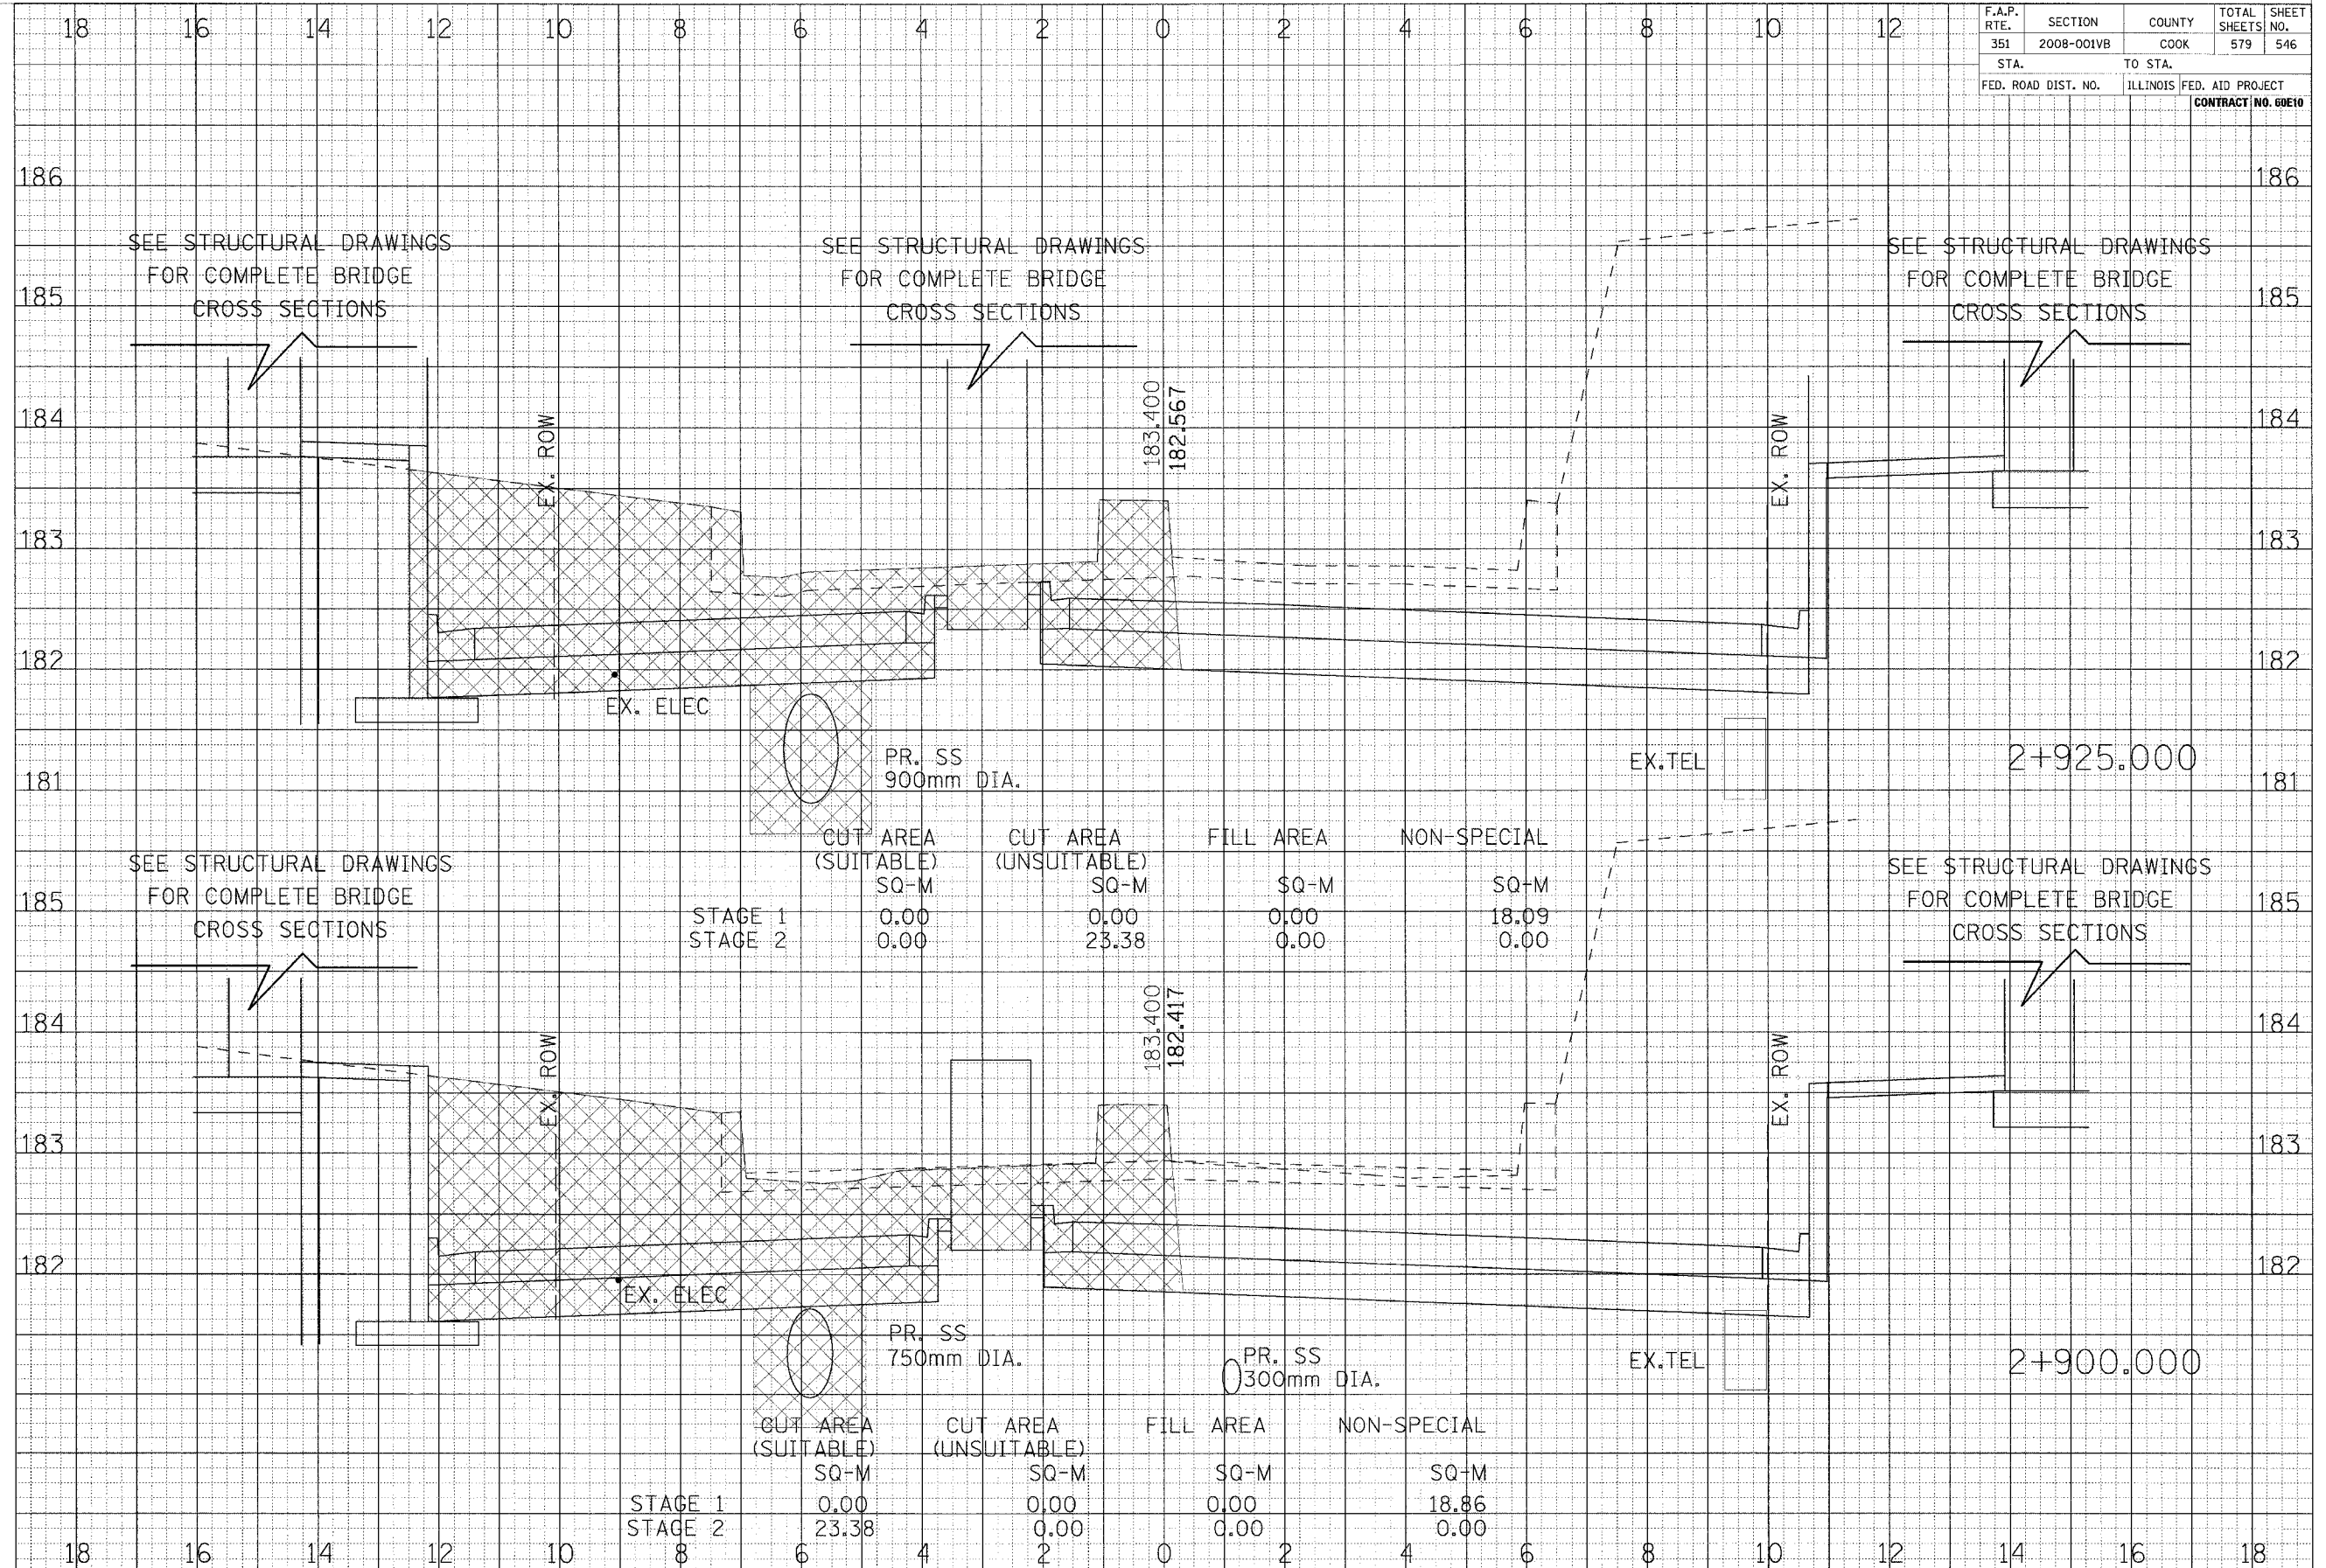

CROSS SECTIONS - US ROUTE 6