


F.A.P. RTE.	SECTION	COUNTY	TOTAL SHEETS	SHEET NO.
351	2008-001V8	COOK	579	548
STA.	TO STA.			
FED. ROAD DIST. NO.	ILLINOIS	FED. AID PROJECT	CONTRACT NO. 60E10	

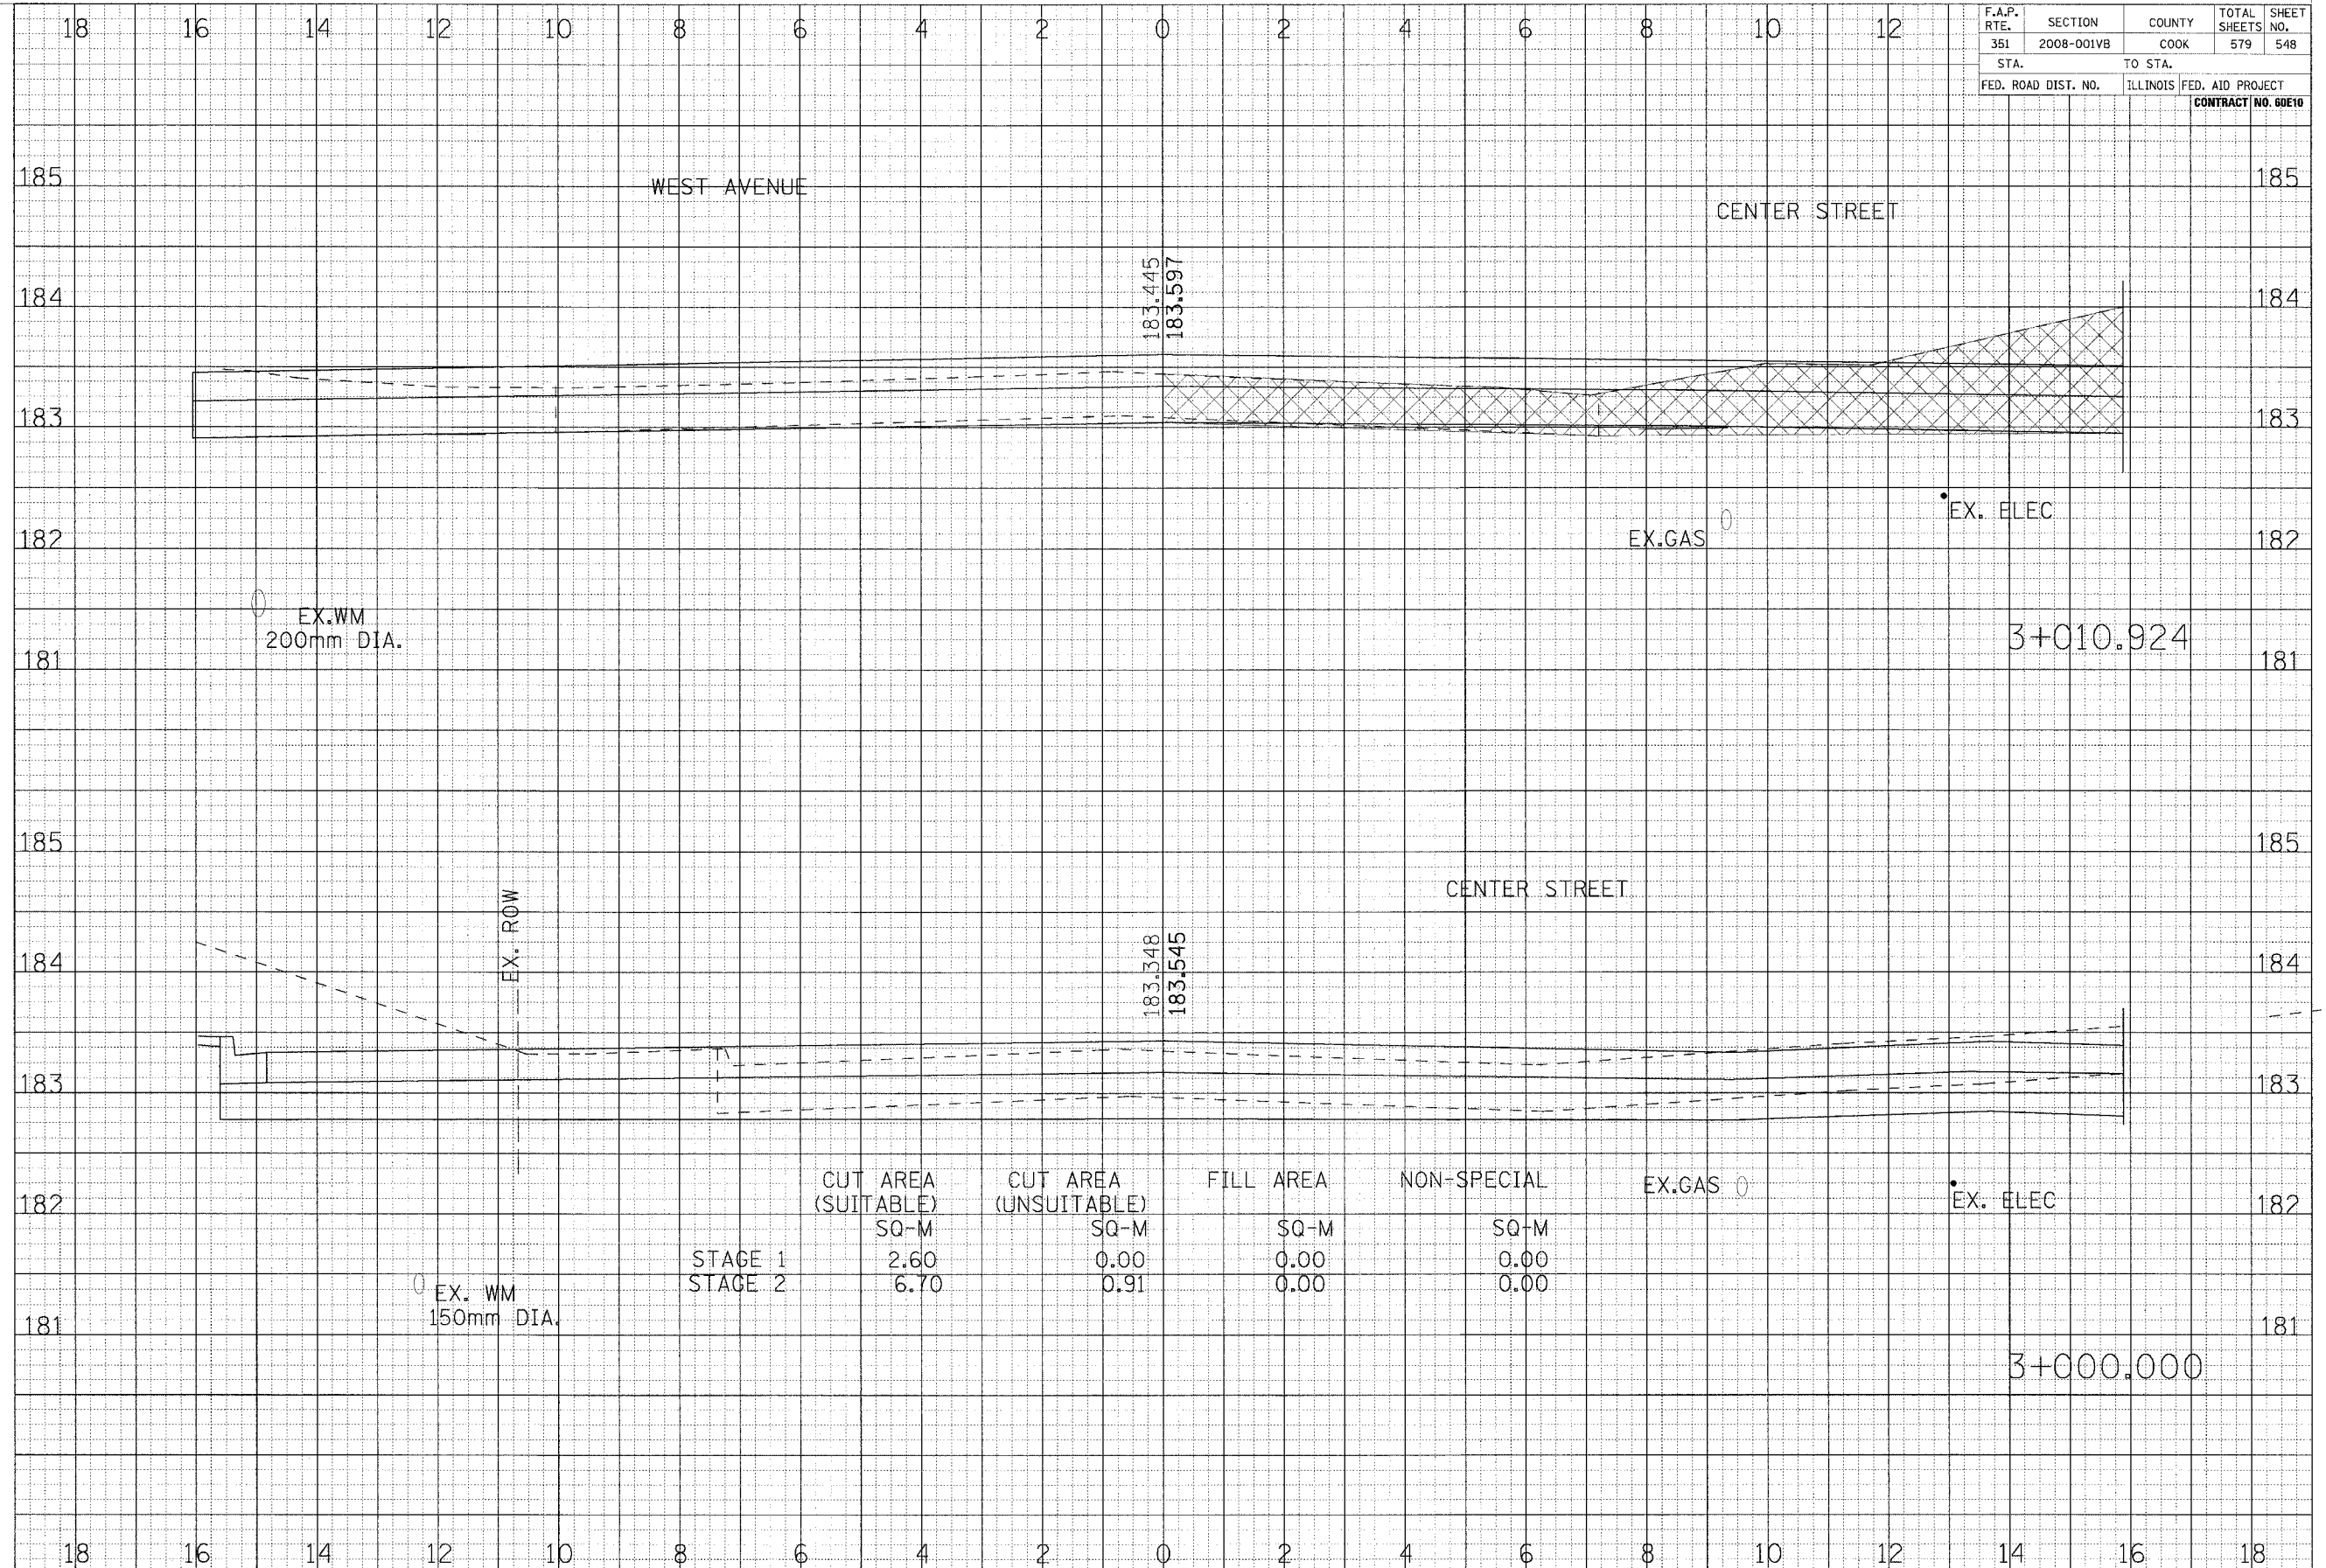

BY: _____ DATE: _____

FINISHED SURVEY

NOTE BOOK

AREAS CHECKED

NO.

BY: _____ DATE: _____

ORIGINAL SURVEY

NOTE BOOK

AREAS CHECKED

NO.