


F.A.P. RTE.	SECTION	COUNTY	TOTAL SHEETS	SHEET NO.
351	2008-001VB	COOK	579	549
STA.	TO STA.			
FED. ROAD DIST. NO.	ILLINOIS	FED. AID PROJECT	CONTRACT NO. 60E10	

DATE: _____ BY: _____
 FINL SURVEYED SURVEYED
 NOTE BOOK TEMPLATE
 AREAS CHECKED
 NO. _____

DATE: _____ BY: _____
 ORIGINAL SURVEYED SURVEYED
 NOTE BOOK TEMPLATE
 AREAS CHECKED
 NO. _____

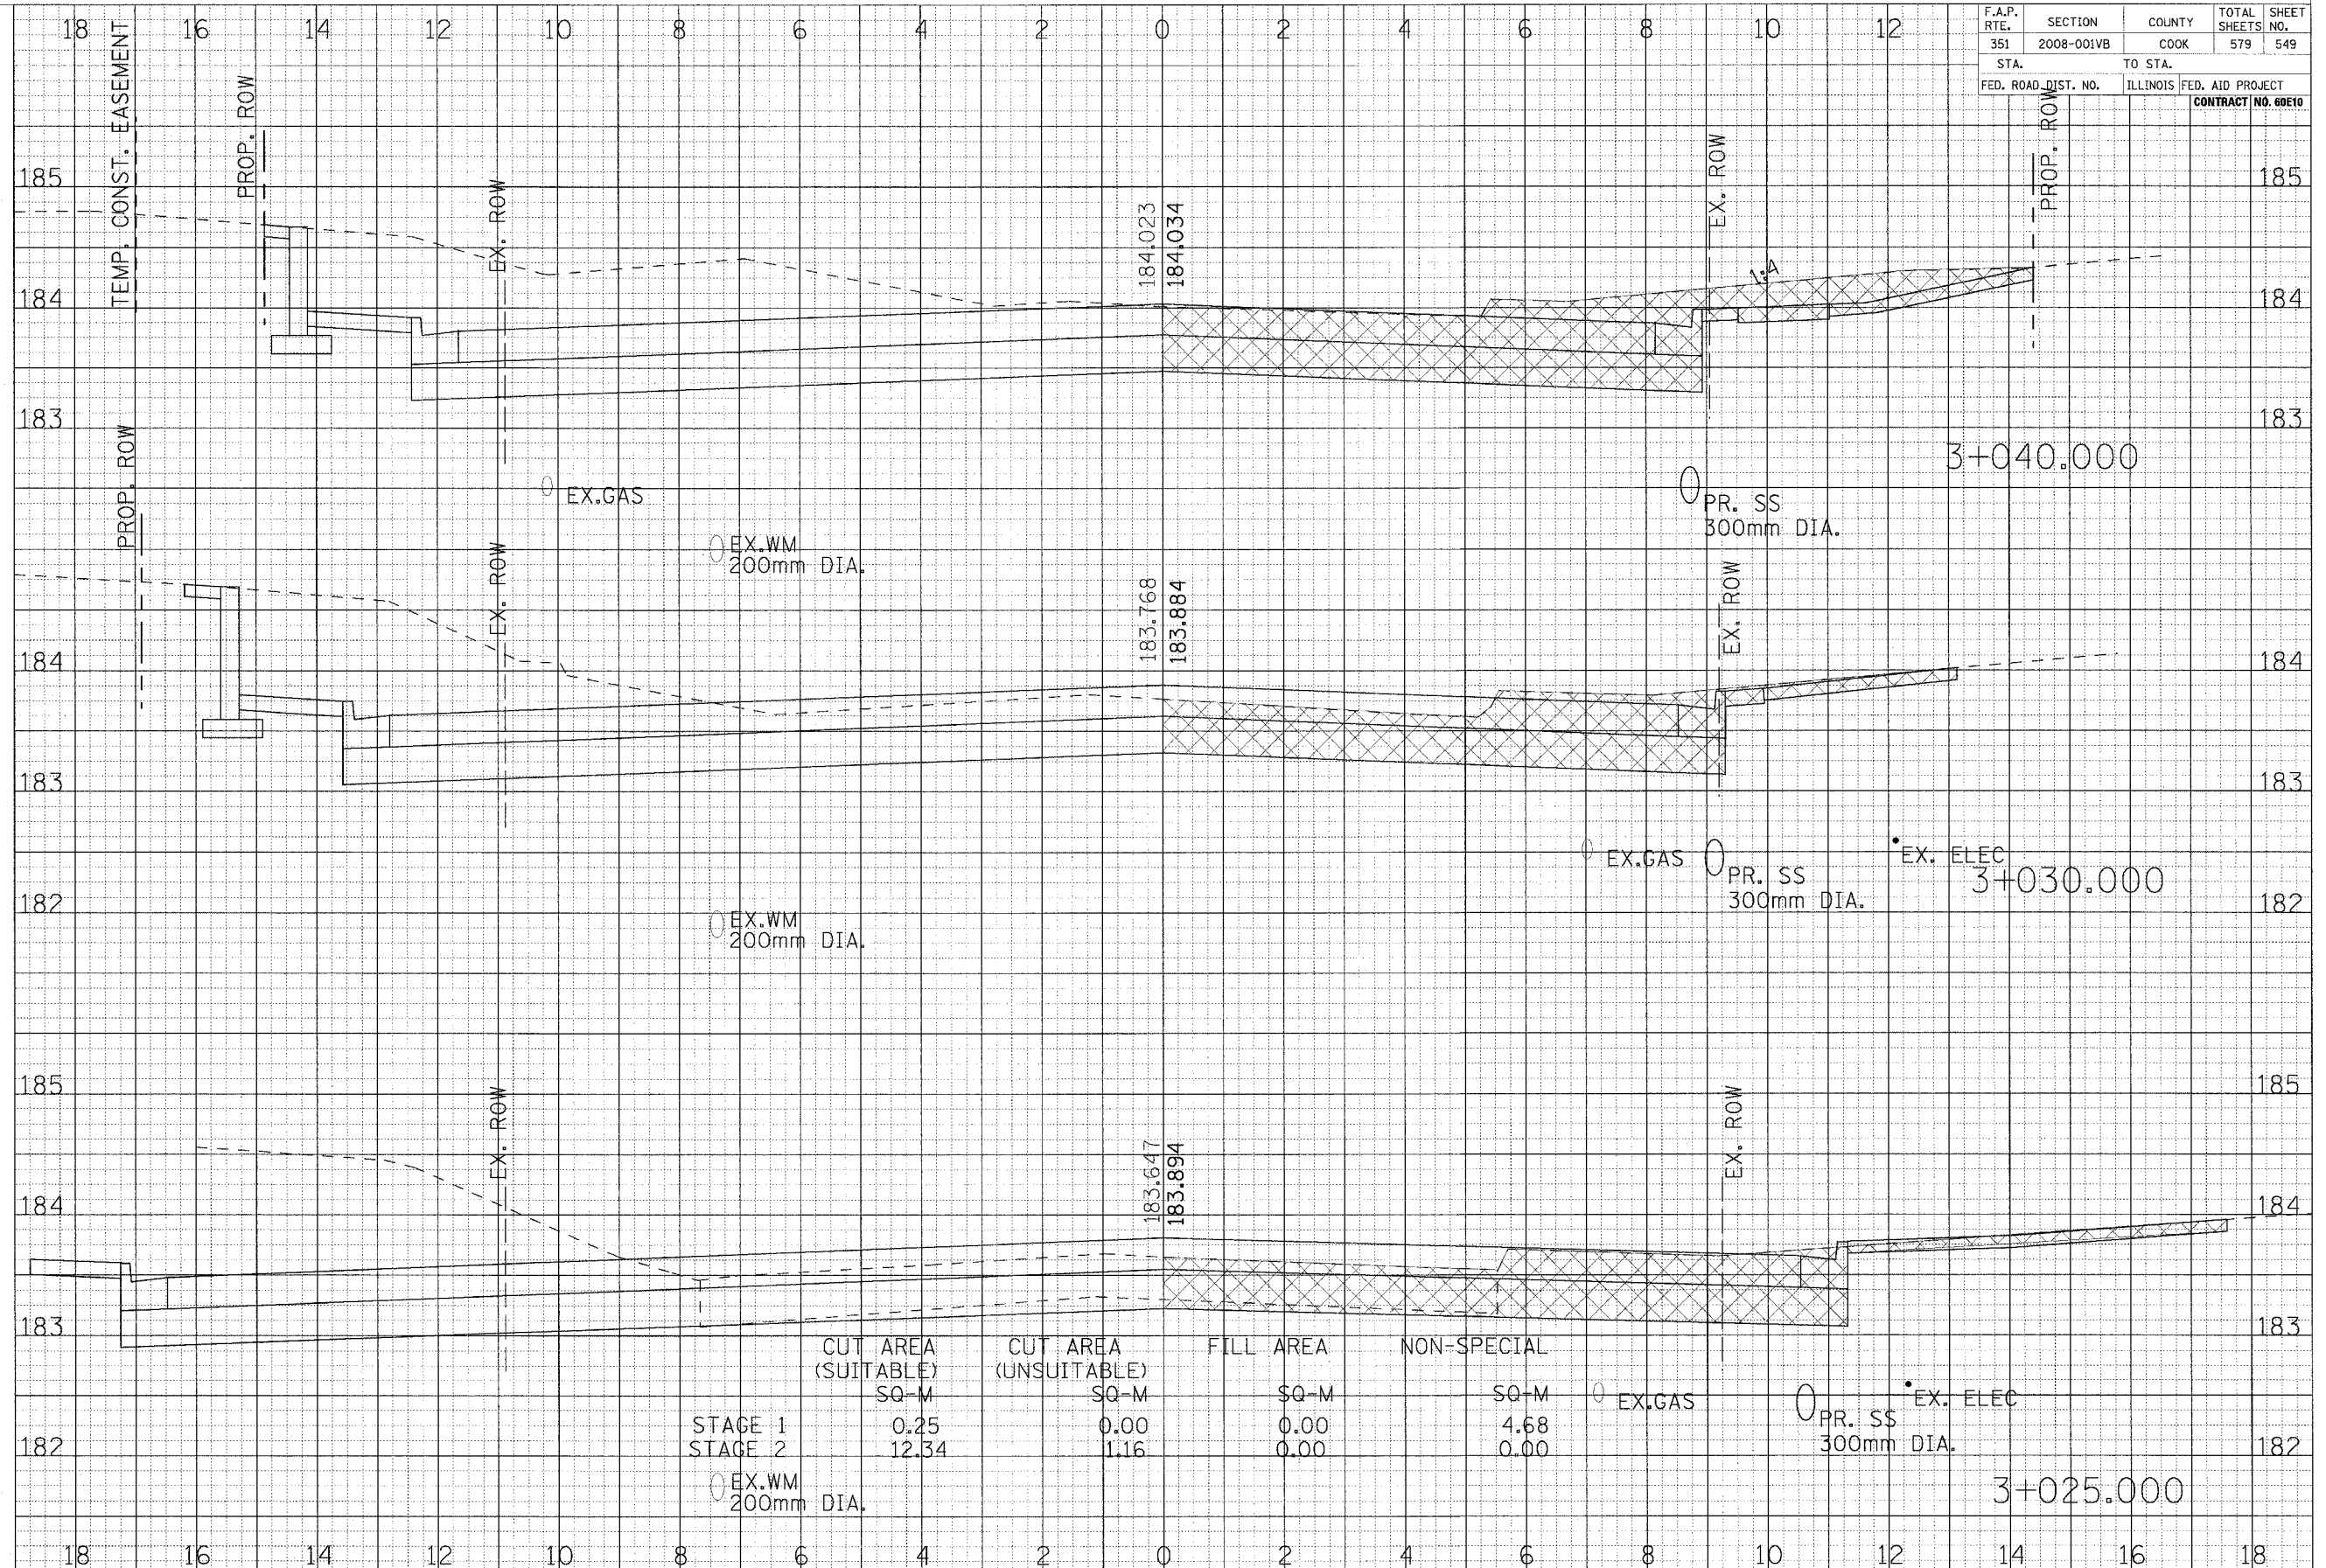

	CUT AREA (SUITABLE) SQ-M	CUT AREA (UNSUITABLE) SQ-M	FILL AREA SQ-M	NON-SPECIAL SQ-M
STAGE 1	0.25	0.00	0.00	4.68
STAGE 2	12.34	1.16	0.00	0.00

CROSS SECTIONS - US ROUTE 6