


| | | | | |
|-------------|------------|--------|--------------------|-----------|
| F.A.P. RTE. | SECTION | COUNTY | TOTAL SHEETS | SHEET NO. |
| 351 | 2008-100VB | COOK | 579 | 552 |
| STA. | TO STA. | | FED. AID PROJECT | |
| | | | CONTRACT NO. 60E10 | |

FINL. SURVEYED PLOTTED TEMPLATE AREAS CHECKED
 NO. BY DATE

ORIGINAL SURVEY PLOTTED TEMPLATE AREAS CHECKED
 NO. BY DATE

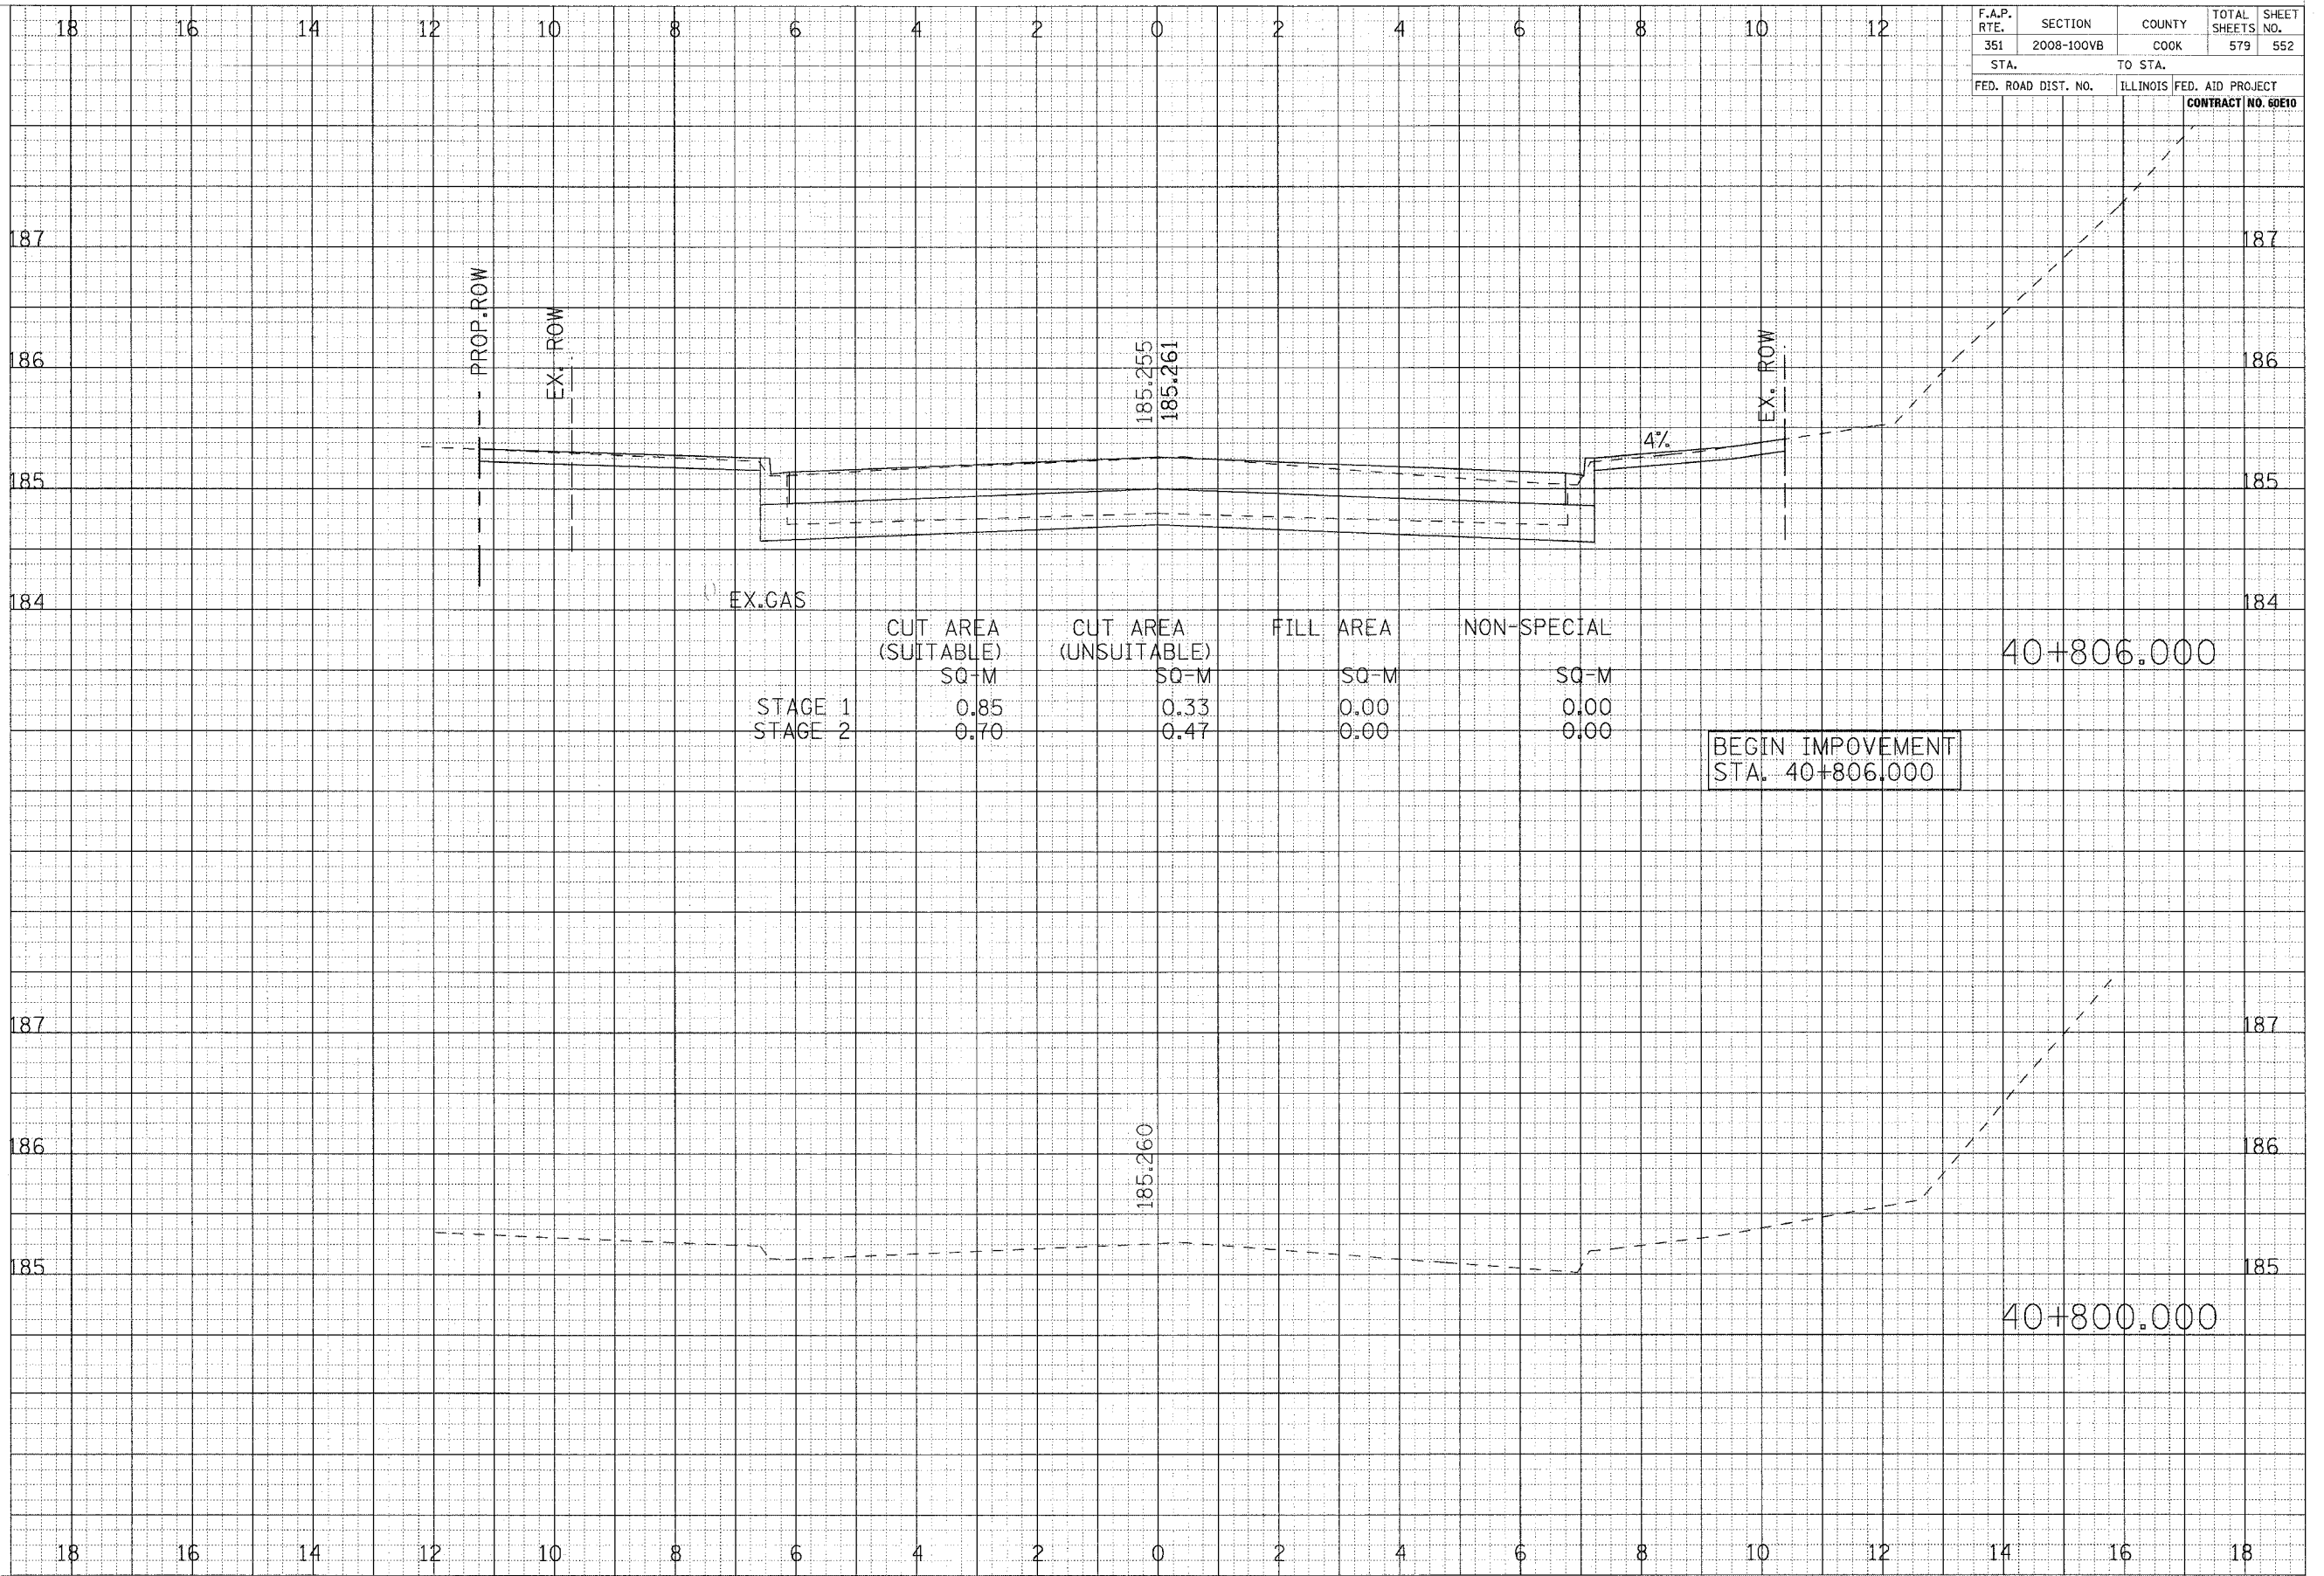

CROSS SECTIONS - PARK AVENUE