


F.A.P. RTE.	SECTION	COUNTY	TOTAL SHEETS	SHEET NO.
351	2008-100V8	COOK	579	556
STA.	TO STA.		FED. AID PROJECT	
			CONTRACT NO. 60E10	

FINAL SURVEY	DATE
PLOTTED	
REPLATE	
AREAS CHECKED	

ORIGINAL SURVEY	DATE
PLOTTED	
REPLATE	
AREAS CHECKED	

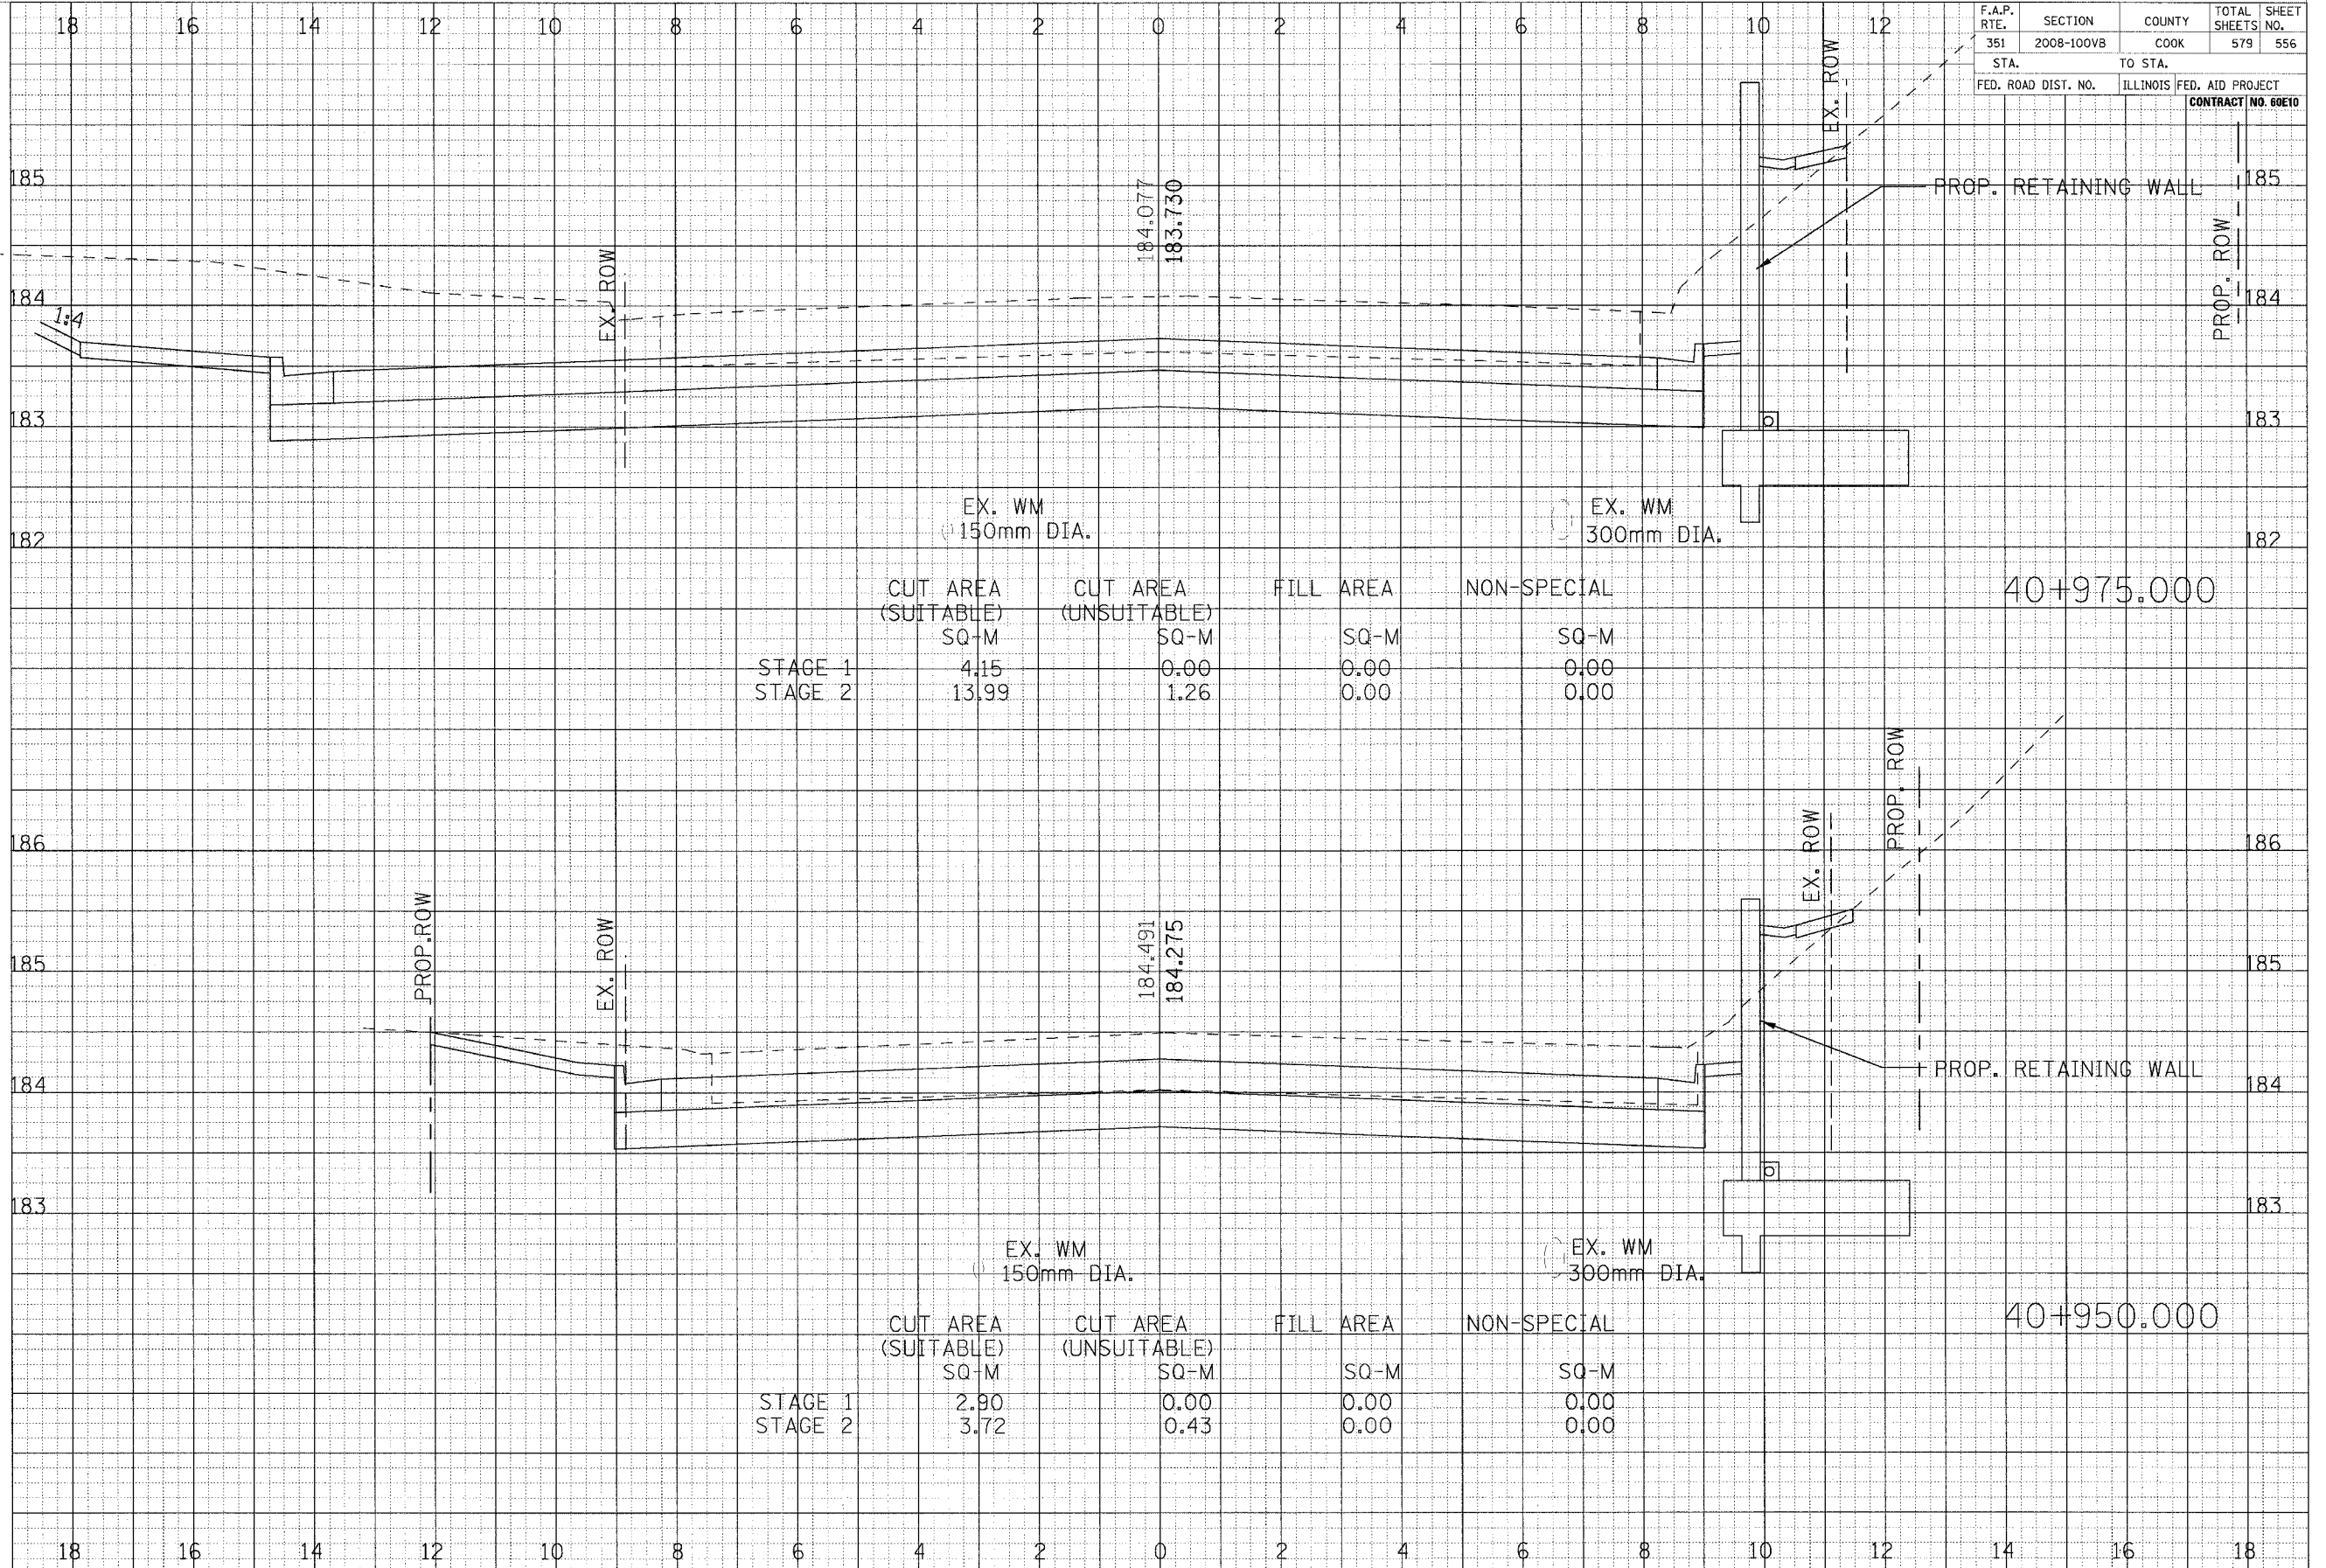

	CUT AREA (SUITABLE) SQ-M	CUT AREA (UNSUITABLE) SQ-M	FILL AREA SQ-M	NON-SPECIAL SQ-M
STAGE 1	4.15	0.00	0.00	0.00
STAGE 2	13.99	1.26	0.00	0.00

	CUT AREA (SUITABLE) SQ-M	CUT AREA (UNSUITABLE) SQ-M	FILL AREA SQ-M	NON-SPECIAL SQ-M
STAGE 1	2.90	0.00	0.00	0.00
STAGE 2	3.72	0.43	0.00	0.00

CROSS SECTIONS - PARK AVENUE