


F.A.P. RTE.	SECTION	COUNTY	TOTAL SHEETS	SHEET NO.
351	2008-100VB	COOK	579	558
STA.	TO STA.			
FED. ROAD DIST. NO.	ILLINOIS	FED. AID PROJECT	CONTRACT NO. 60E10	

FINISHED SURVEY PLOTTED BY DATE
 NOTE BOOK TEMPLATE REVISIONS
 AREAS CHECKED

ORIGINAL SURVEY PLOTTED BY DATE
 NOTE BOOK TEMPLATE REVISIONS
 AREAS CHECKED

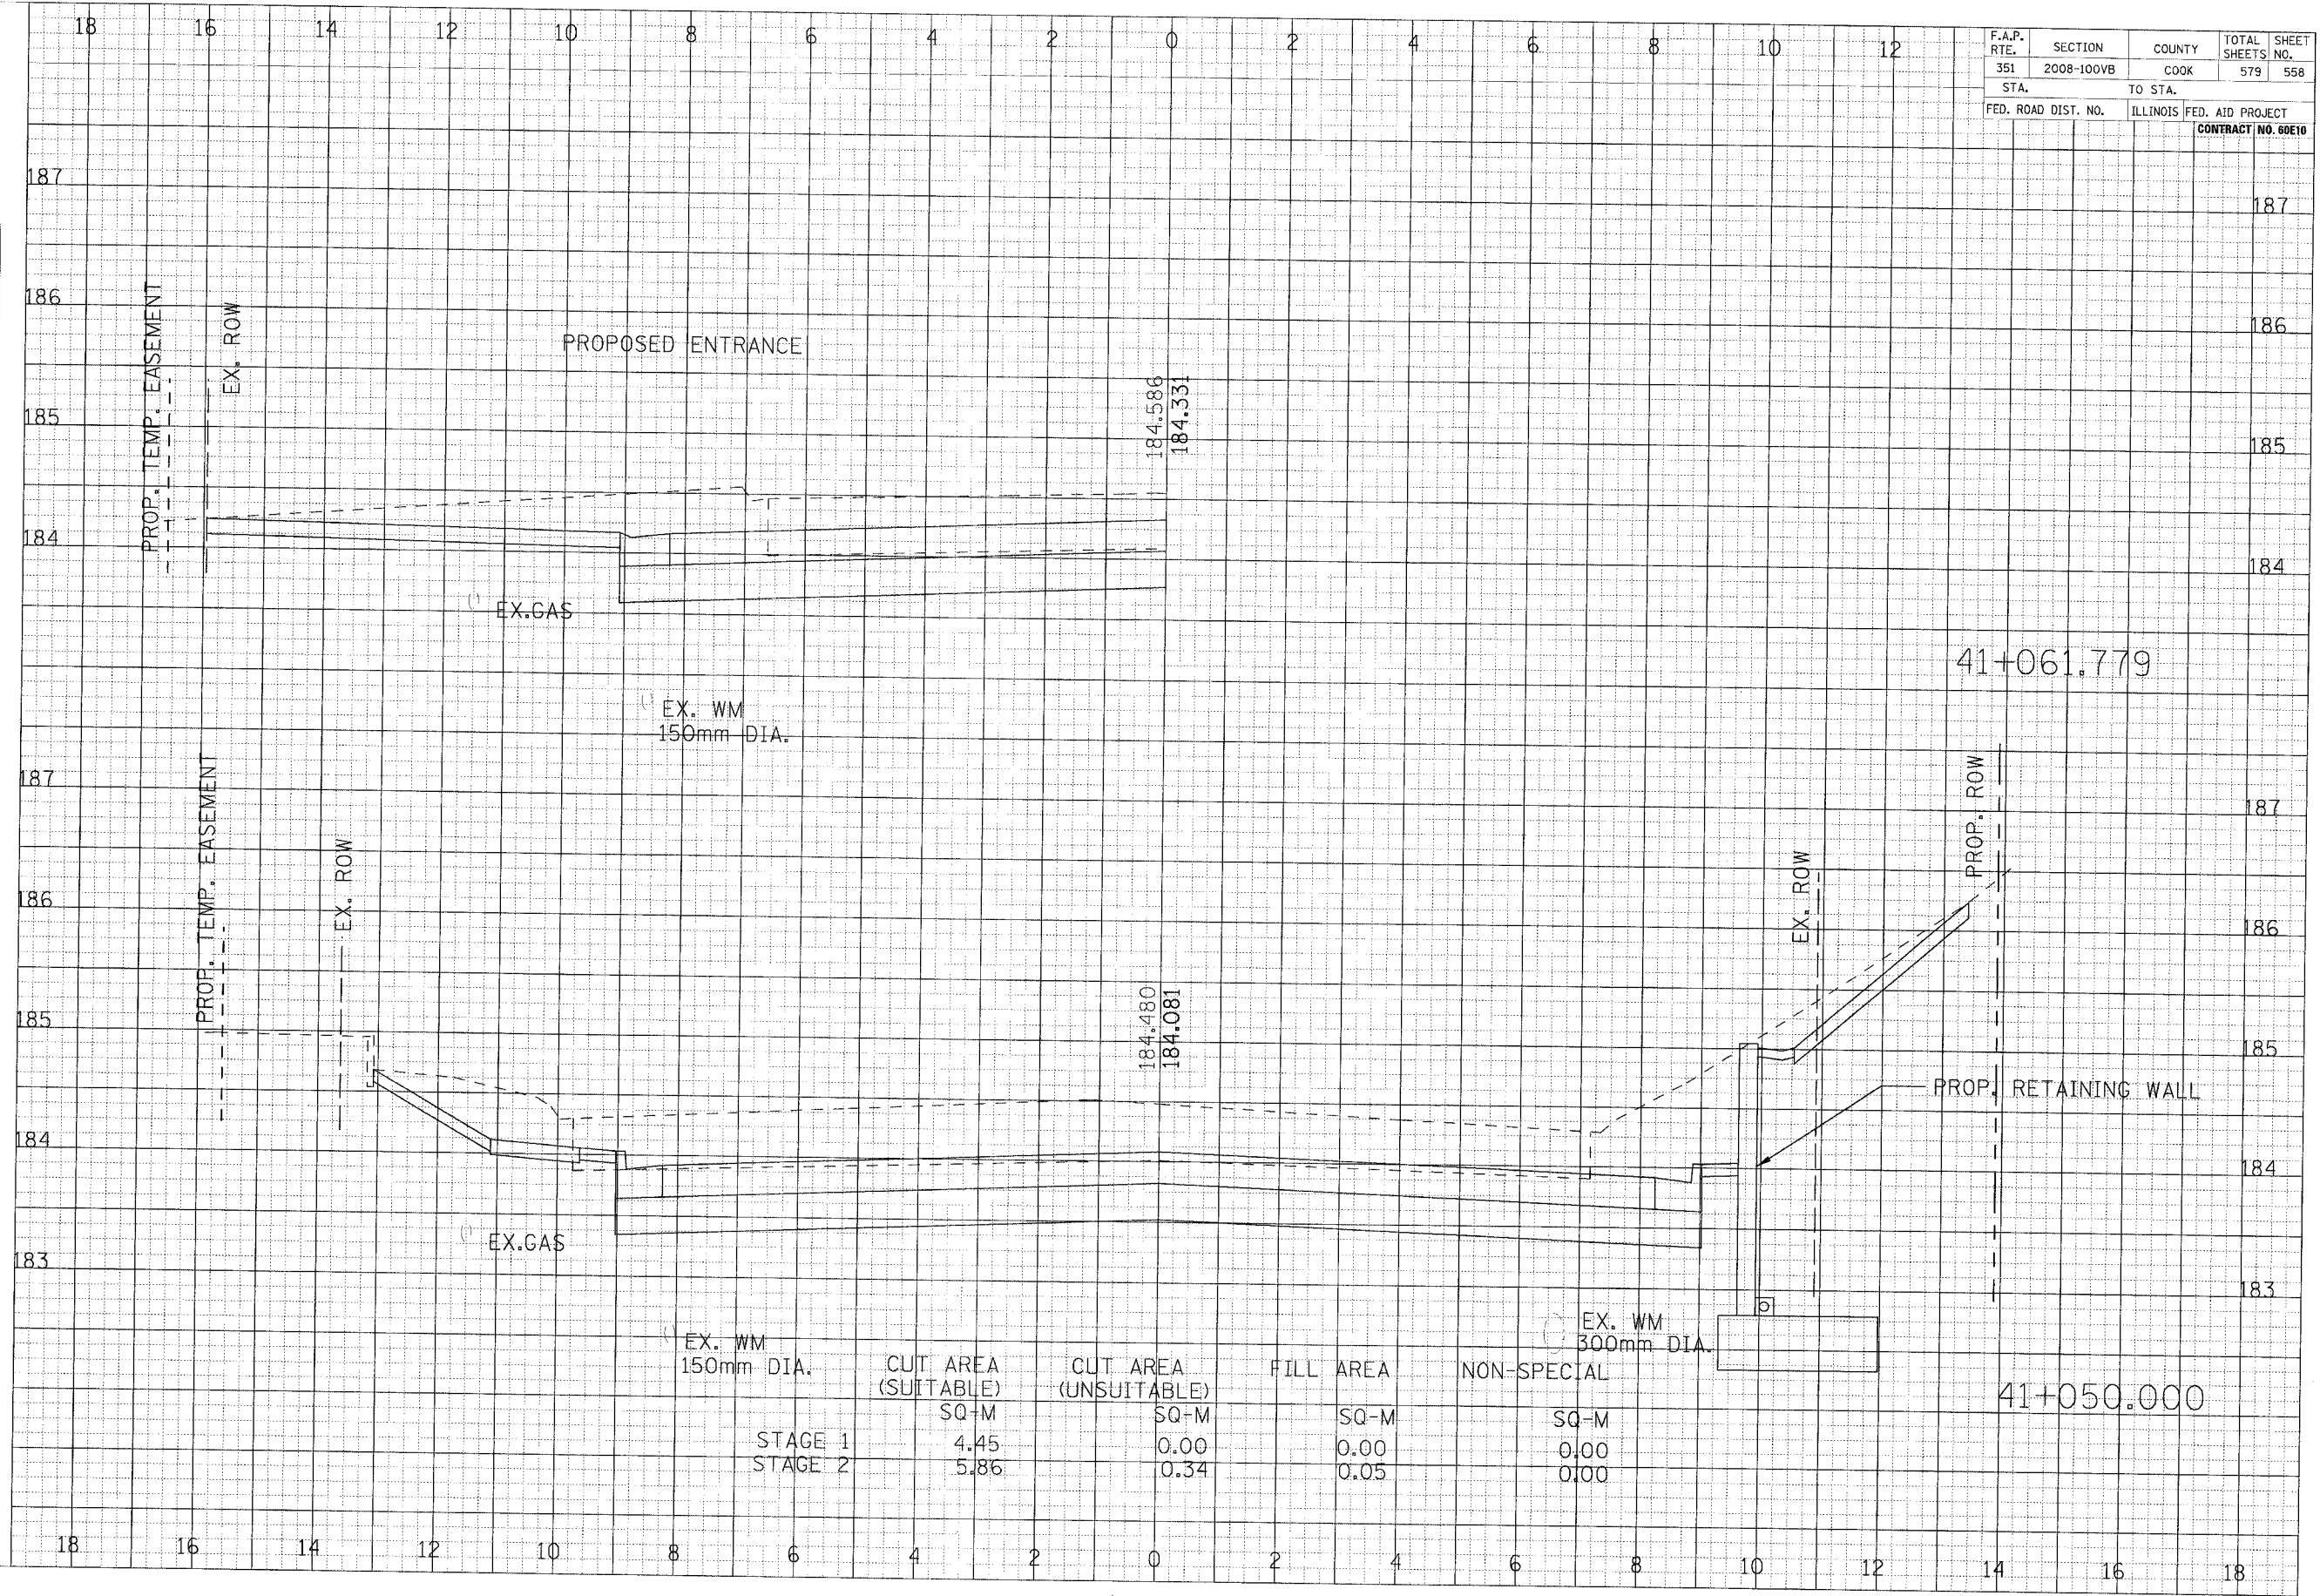

	CUT AREA (SUITABLE)	CUT AREA (UNSUITABLE)	FILL AREA	NON-SPECIAL
	SQ-M	SQ-M	SQ-M	SQ-M
EX. WM 150mm DIA. STAGE 1	4.45	0.00	0.00	0.00
EX. WM 150mm DIA. STAGE 2	5.86	0.34	0.05	0.00
EX. WM 300mm DIA.				

CROSS SECTIONS - PARK AVENUE