


F.A.P. RTE.	SECTION	COUNTY	TOTAL SHEETS	SHEET NO.
351	2008-100V8	COOK	579	563
STA.	TO STA.		FED. AID PROJECT	
FED. ROAD DIST. NO.	ILLINOIS	CONTRACT NO. 60E10		

FINISH SURVEY
 SURVEYED BY: _____
 PLOTTED BY: _____
 REVISIONS: _____
 DATE: _____
 NO. _____
 AREAS CHECKED: _____

ORIGINAL SURVEY
 SURVEYED BY: _____
 PLOTTED BY: _____
 REVISIONS: _____
 DATE: _____
 NO. _____
 AREAS CHECKED: _____

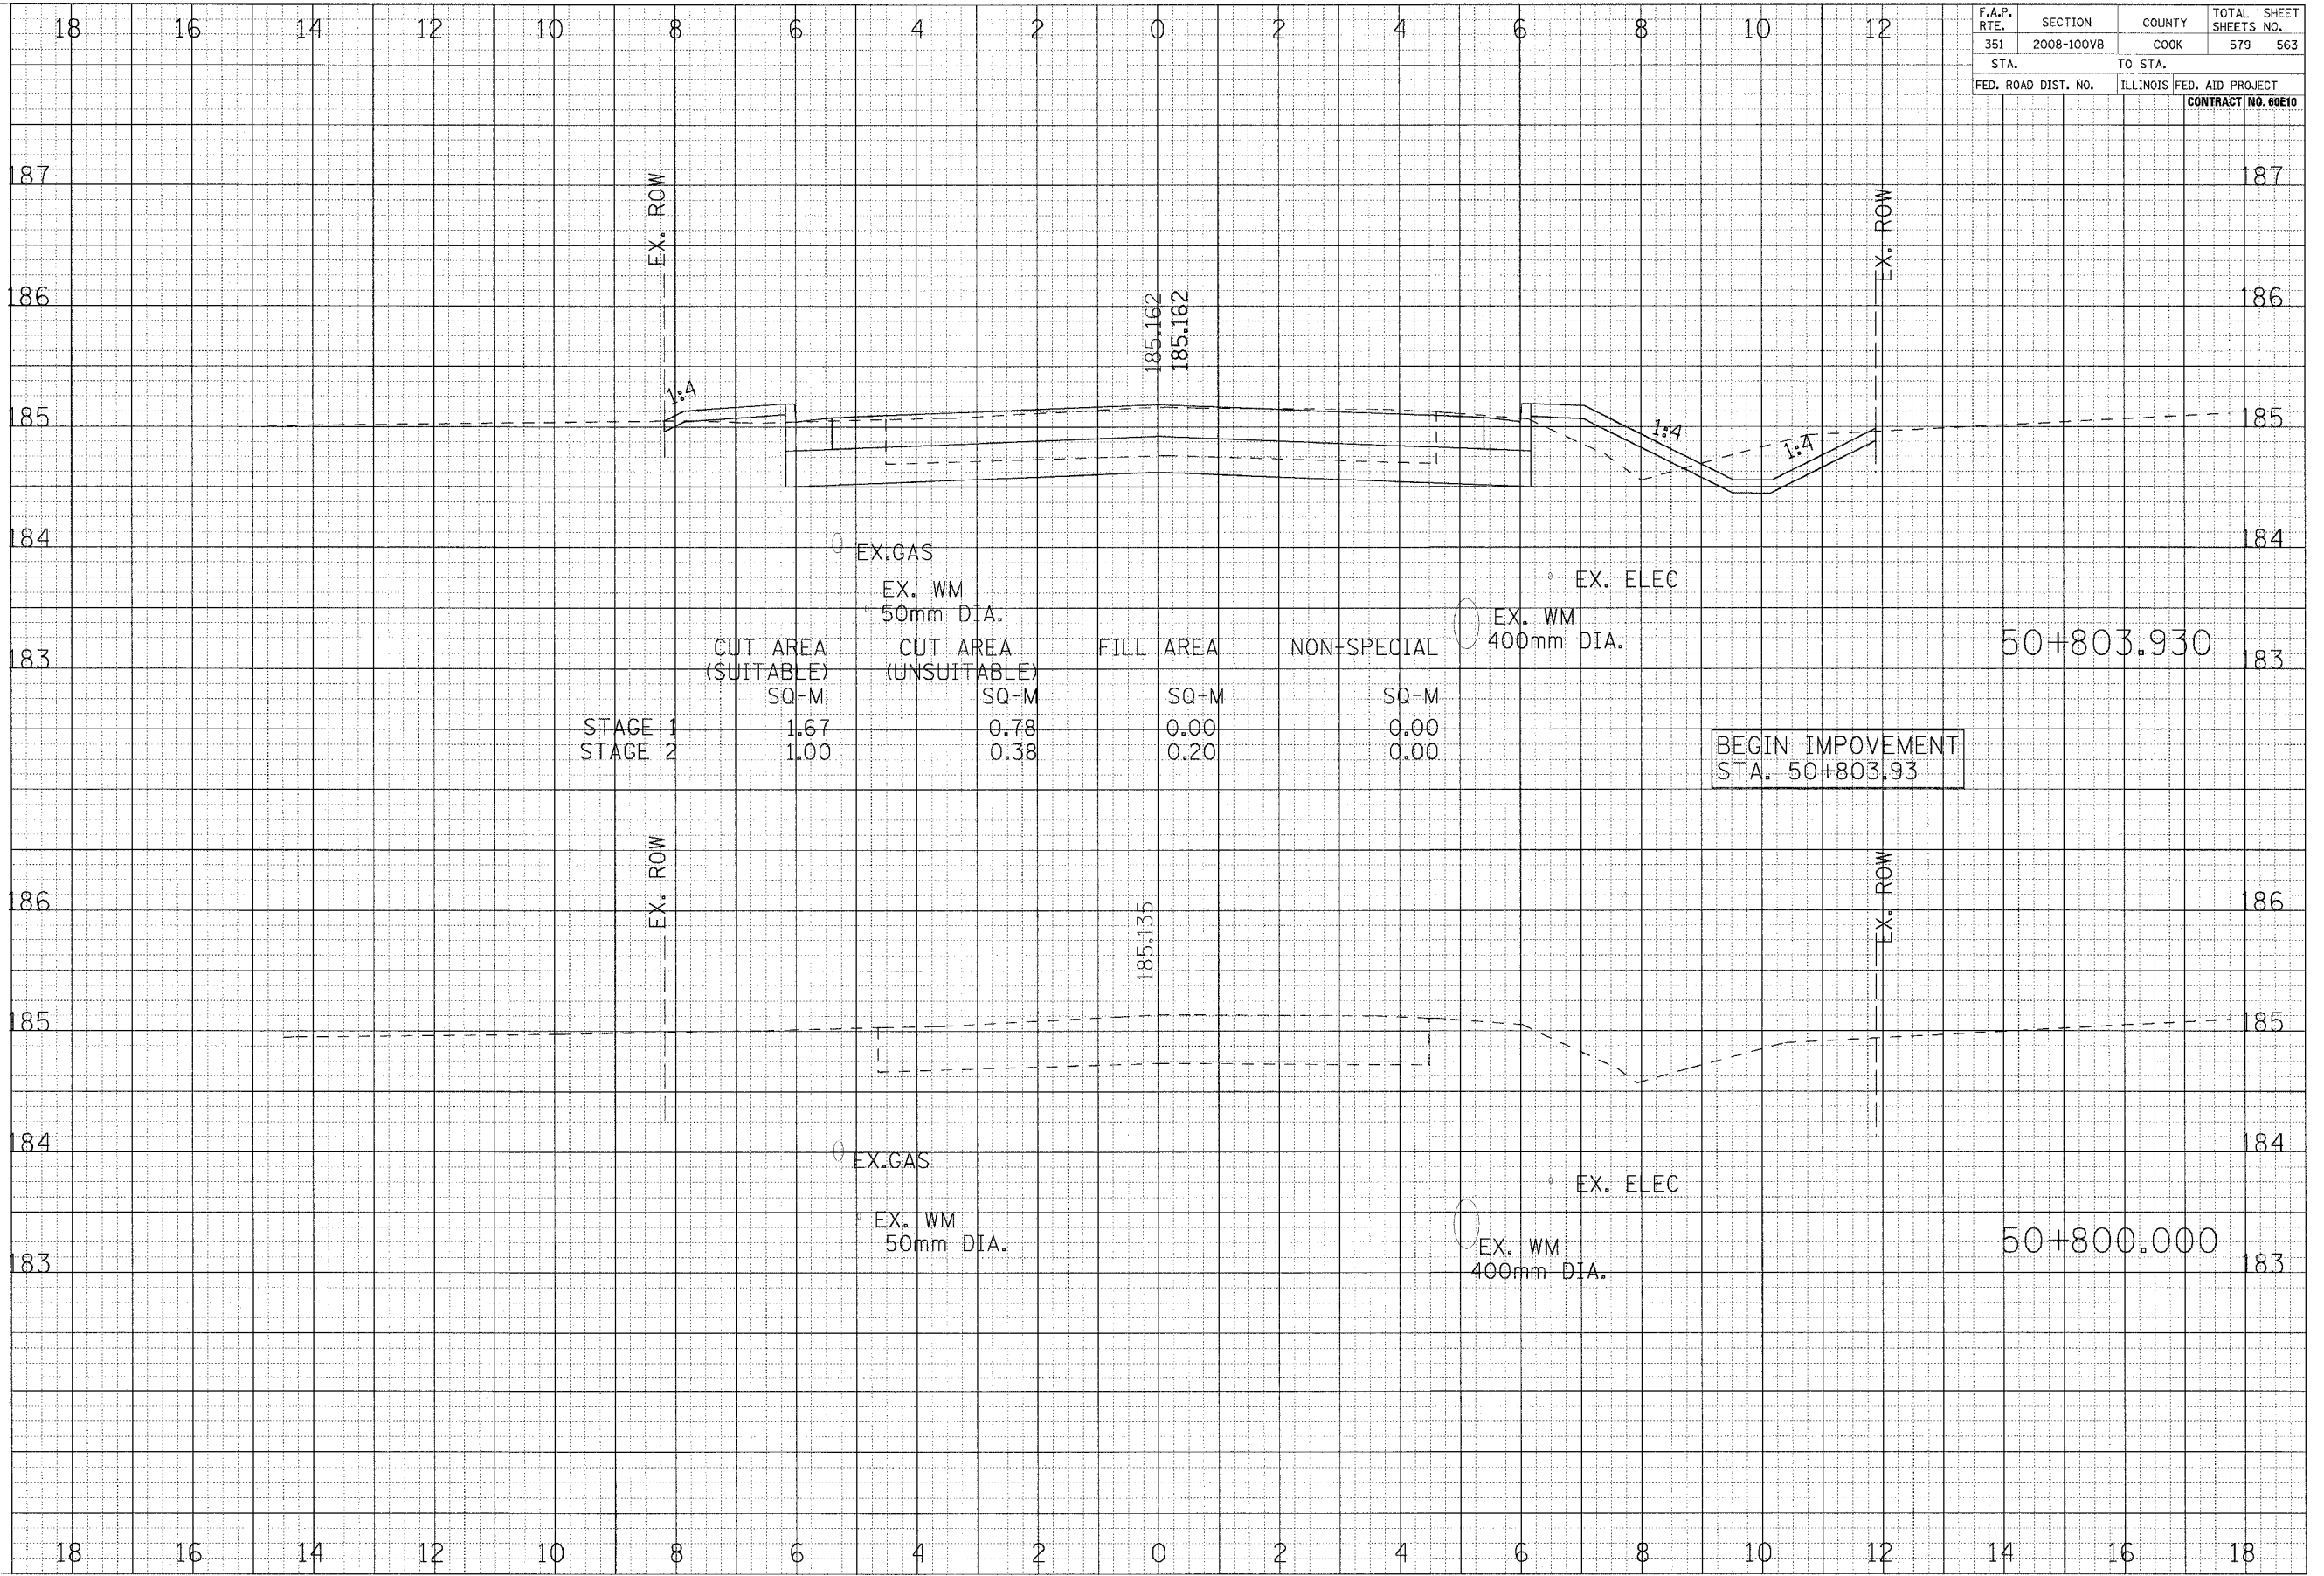

	CUT AREA (SUITABLE) SQ-M	CUT AREA (UNSUITABLE) SQ-M	FILL AREA SQ-M	NON-SPECIAL SQ-M
STAGE 1	1.67	0.78	0.00	0.00
STAGE 2	1.00	0.38	0.20	0.00

BEGIN IMPROVEMENT STA. 50+803.93

CROSS SECTIONS - CENTER STREET