


F.A.P. RTE.	SECTION	COUNTY	TOTAL SHEETS, NO.
351	2008-100VB	COOK	579 579
STA.	TO STA.		
FED. ROAD DIST. NO.	ILLINOIS FED. AID PROJECT		CONTRACT NO. 60E10

FINAL	DATE
DIRECT	BY
NOTE BOOK	
NO.	

ORIGINAL	DATE
SURVEY	BY
NOTE BOOK	
NO.	

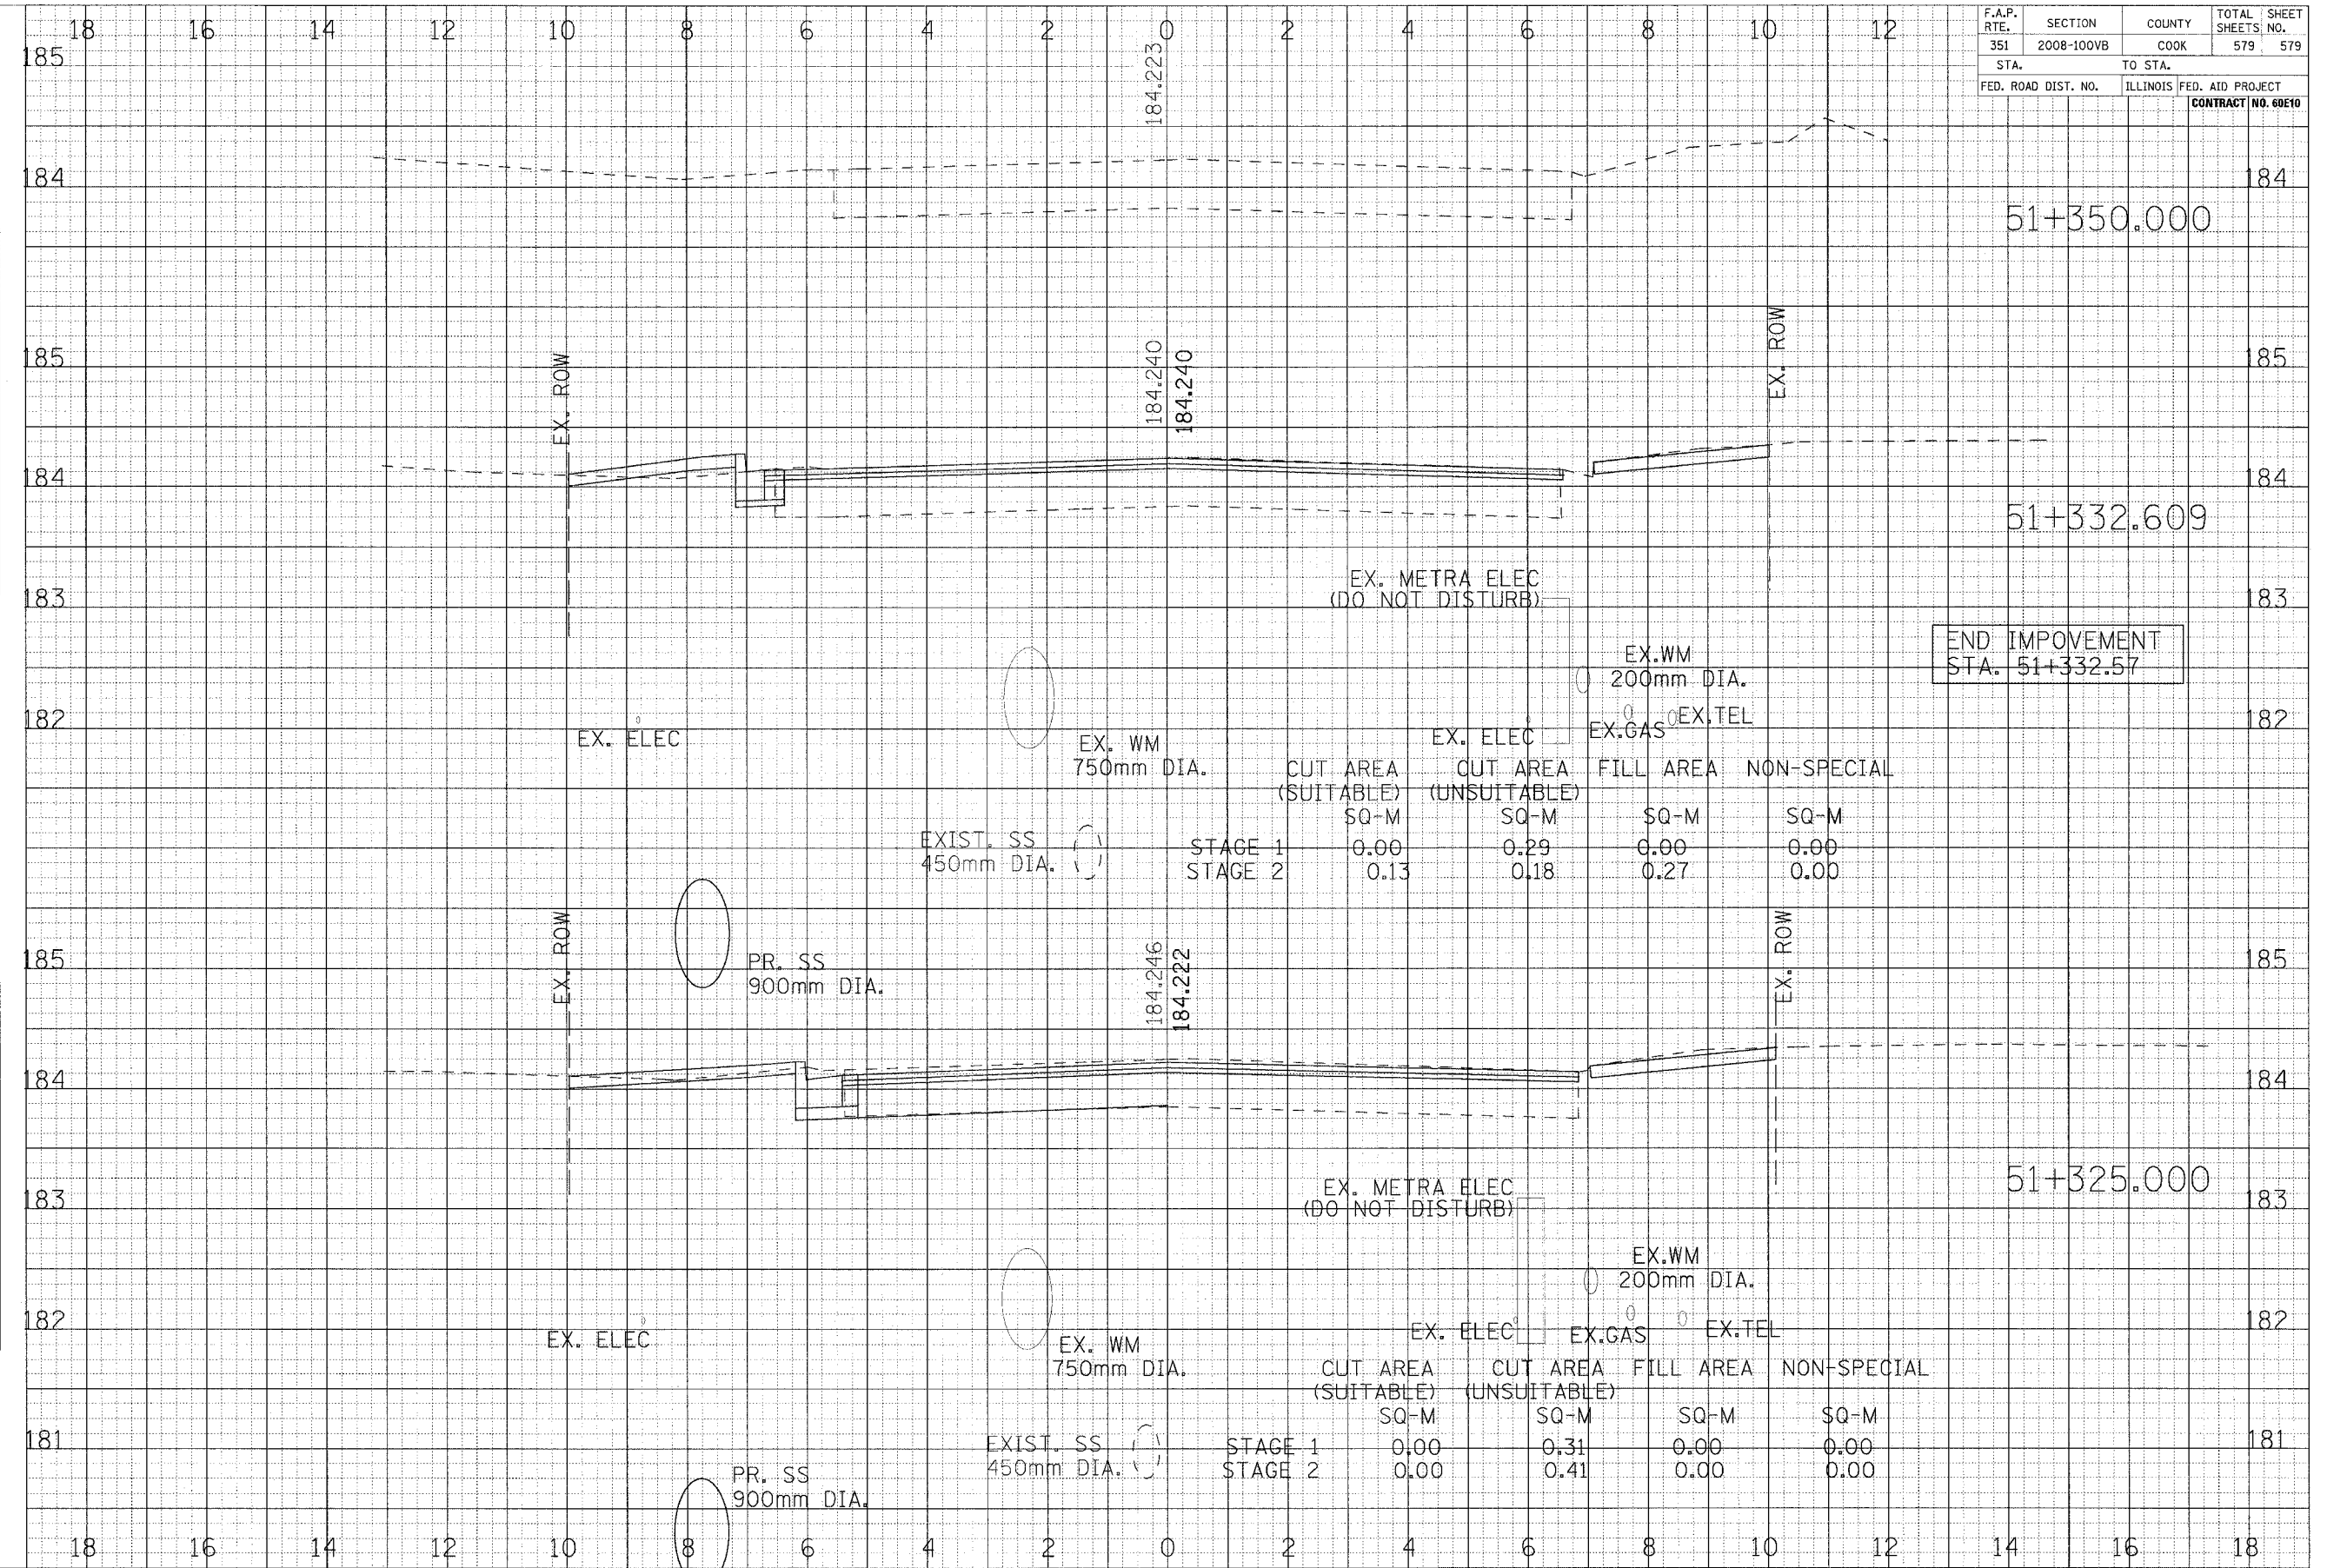

END IMPROVEMENT
STA. 51+332.57

	CUT AREA (SUITABLE) SQ-M	CUT AREA (UNSUITABLE) SQ-M	FILL AREA SQ-M	NON-SPECIAL SQ-M
STAGE 1	0.00	0.29	0.00	0.00
STAGE 2	0.13	0.18	0.27	0.00

	CUT AREA (SUITABLE) SQ-M	CUT AREA (UNSUITABLE) SQ-M	FILL AREA SQ-M	NON-SPECIAL SQ-M
STAGE 1	0.00	0.31	0.00	0.00
STAGE 2	0.00	0.41	0.00	0.00

CROSS SECTIONS - WEST AVENUE