


FILE NAME = N:\PROJECTS\324\324\_38\Design\1\324\_38\_1\loop27.dwg

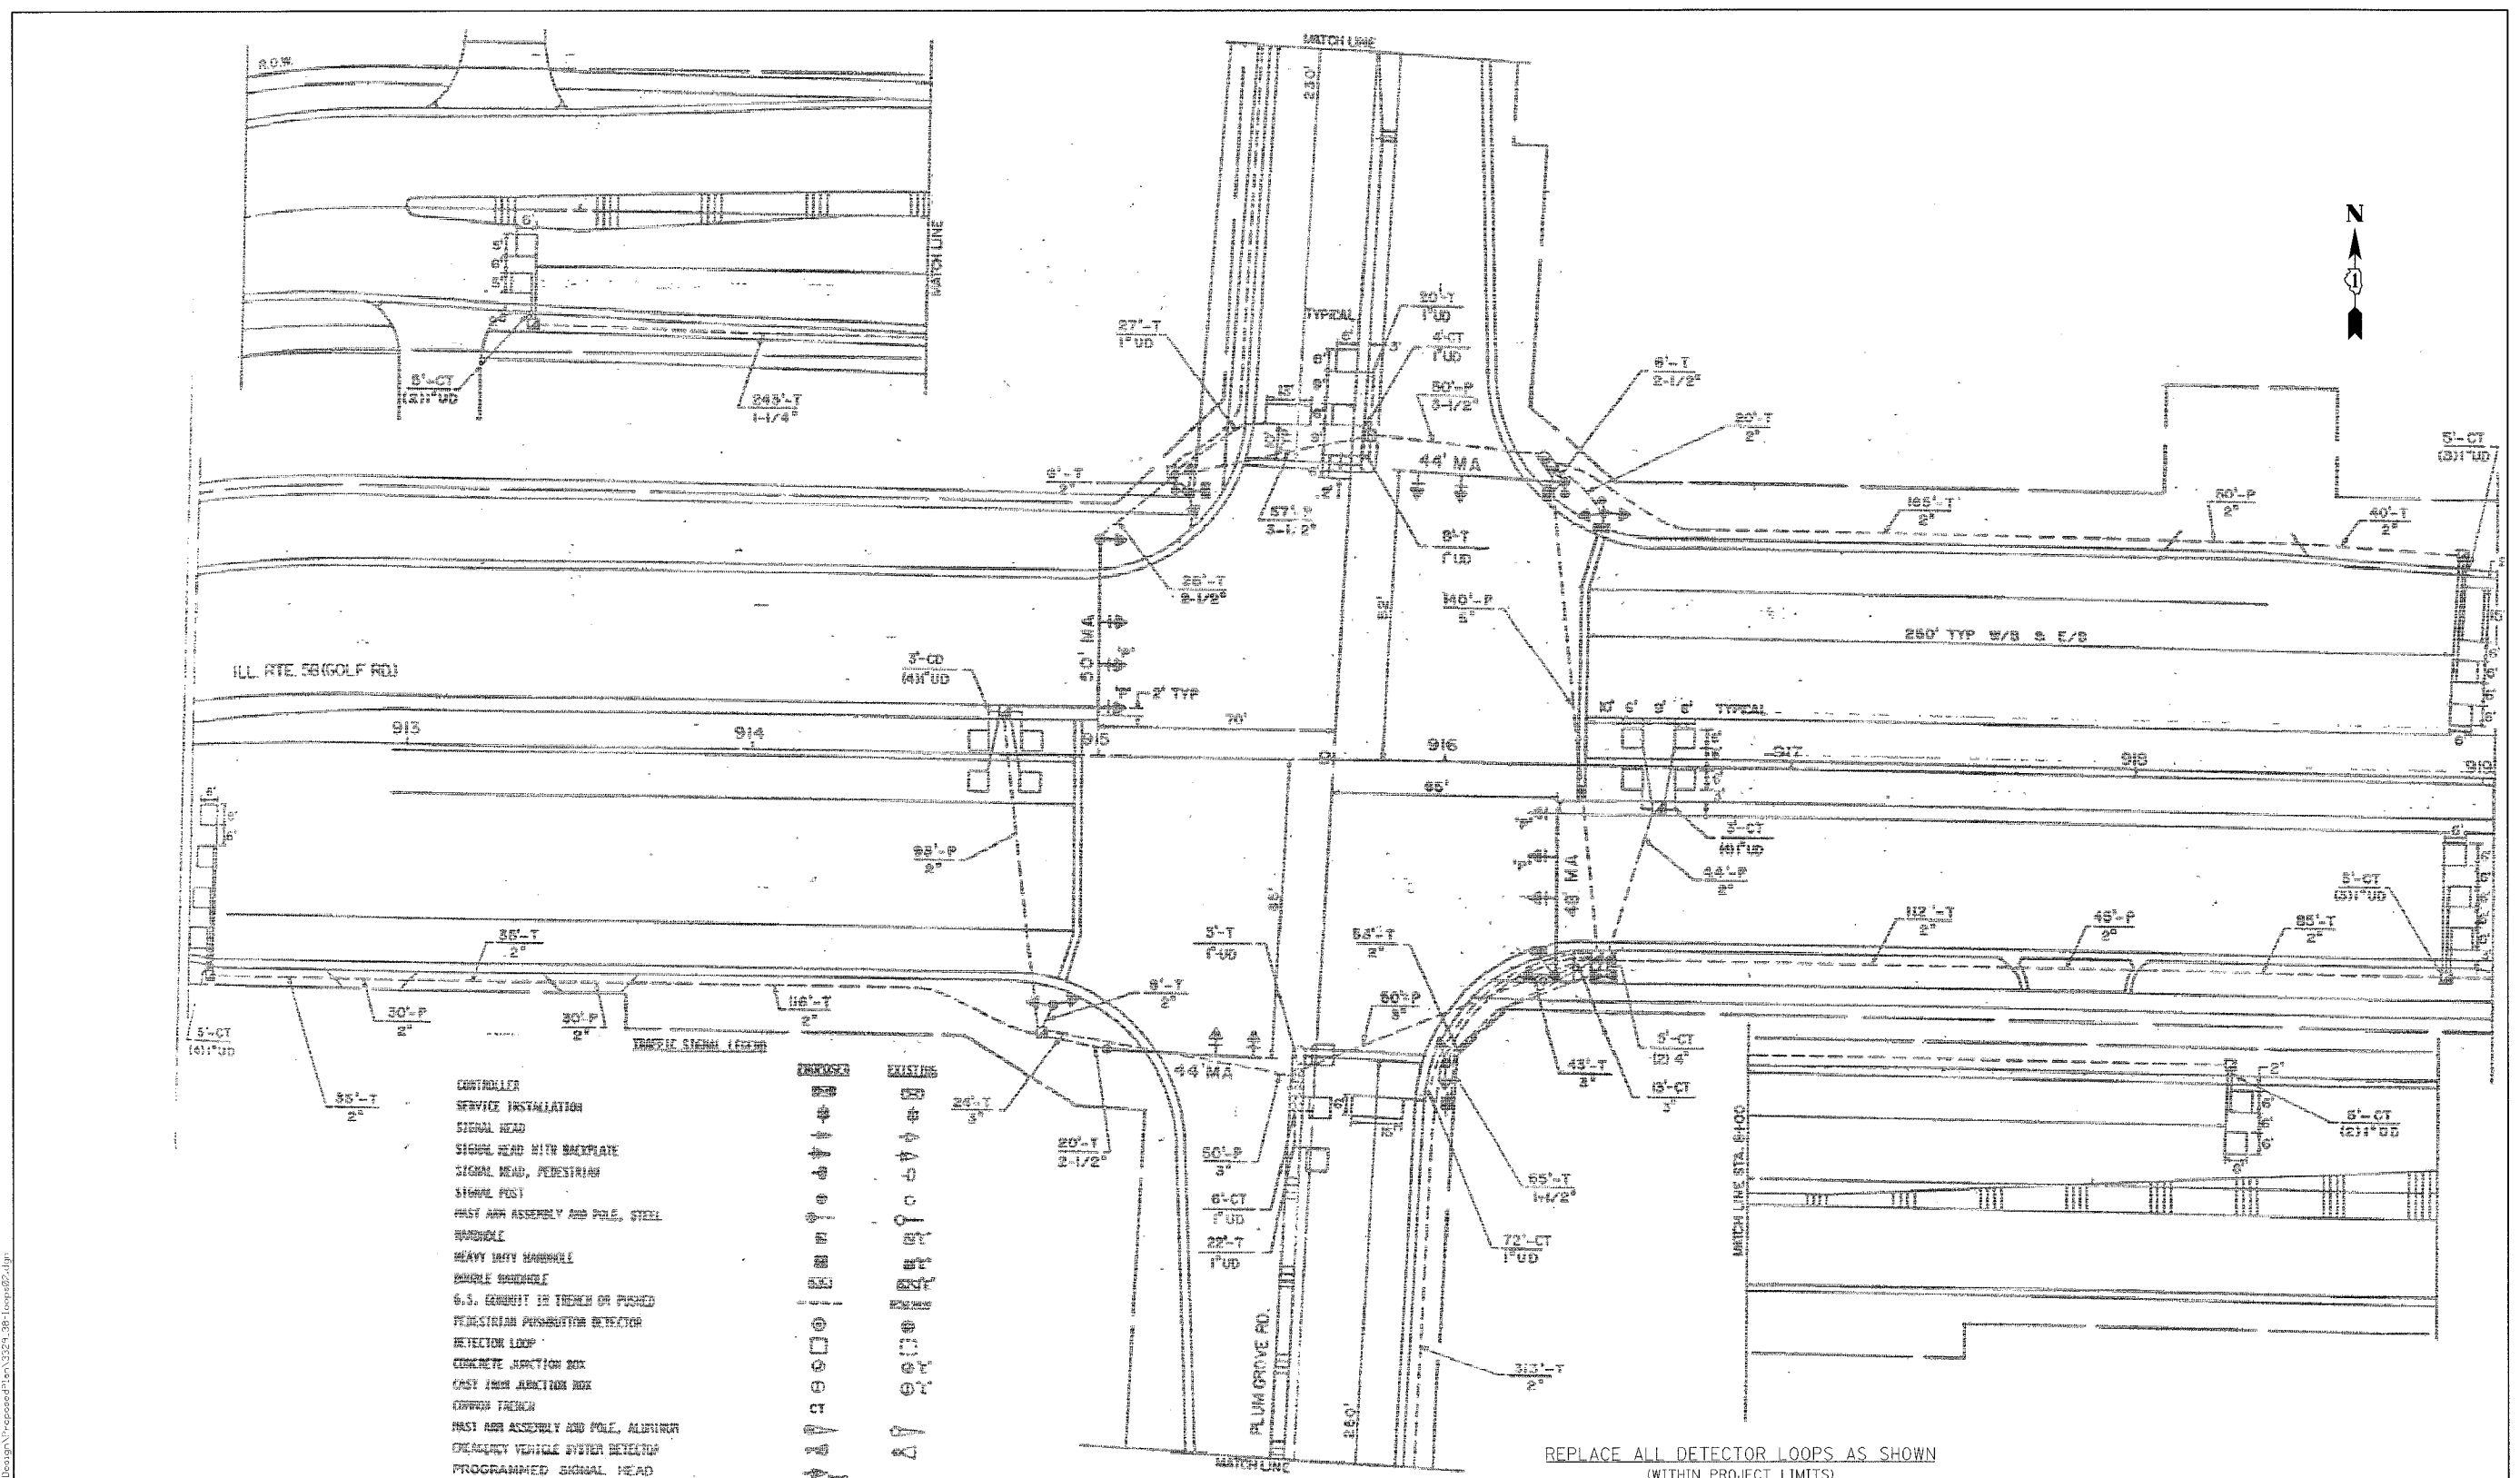

REPLACE ALL DETECTOR LOOPS AS SHOWN  
(WITHIN PROJECT LIMITS)

CODE NO.	QUANTITY	UNIT	ITEM
86600600	1361	FOOT	DETECTOR LOOP REPLACEMENT

**Ciorba Group, Inc.**  
CONSULTING ENGINEERS  
5507 North Cumberland Avenue, Suite 402  
Chicago, Illinois 60656  
Tel. 773.775.4009 Fax 773.775.4014

USER NAME = mbalog	DESIGNED - RD	REVISED -
PLLOT SCALE = 1:8000000 1/4" IN.	DRAWN - RD	REVISED -
PLLOT DATE = 4/5/2008	CHECKED - WBL	REVISED -
	DATE - 04/7/2008	REVISED -

**STATE OF ILLINOIS  
DEPARTMENT OF TRANSPORTATION**

**ILLINOIS ROUTE 58  
BASSWOOD ROAD TO I-290  
DETECTOR LOOP REPLACEMENT**

SCALE: N.T.S. SHEET NO. OF SHEETS STA. TO STA.

F.A.P. RTE.	SECTION	COUNTY	TOTAL SHEETS	SHEET NO.
559	582 R (1 & 3) RS-1	COOK	27	10
CONTRACT NO. 60E21				
FED. ROAD DIST. NO. - ILLINOIS FED. AID PROJECT				