


WOODFIELD VILLAGE GREEN
WEST ENTRANCE

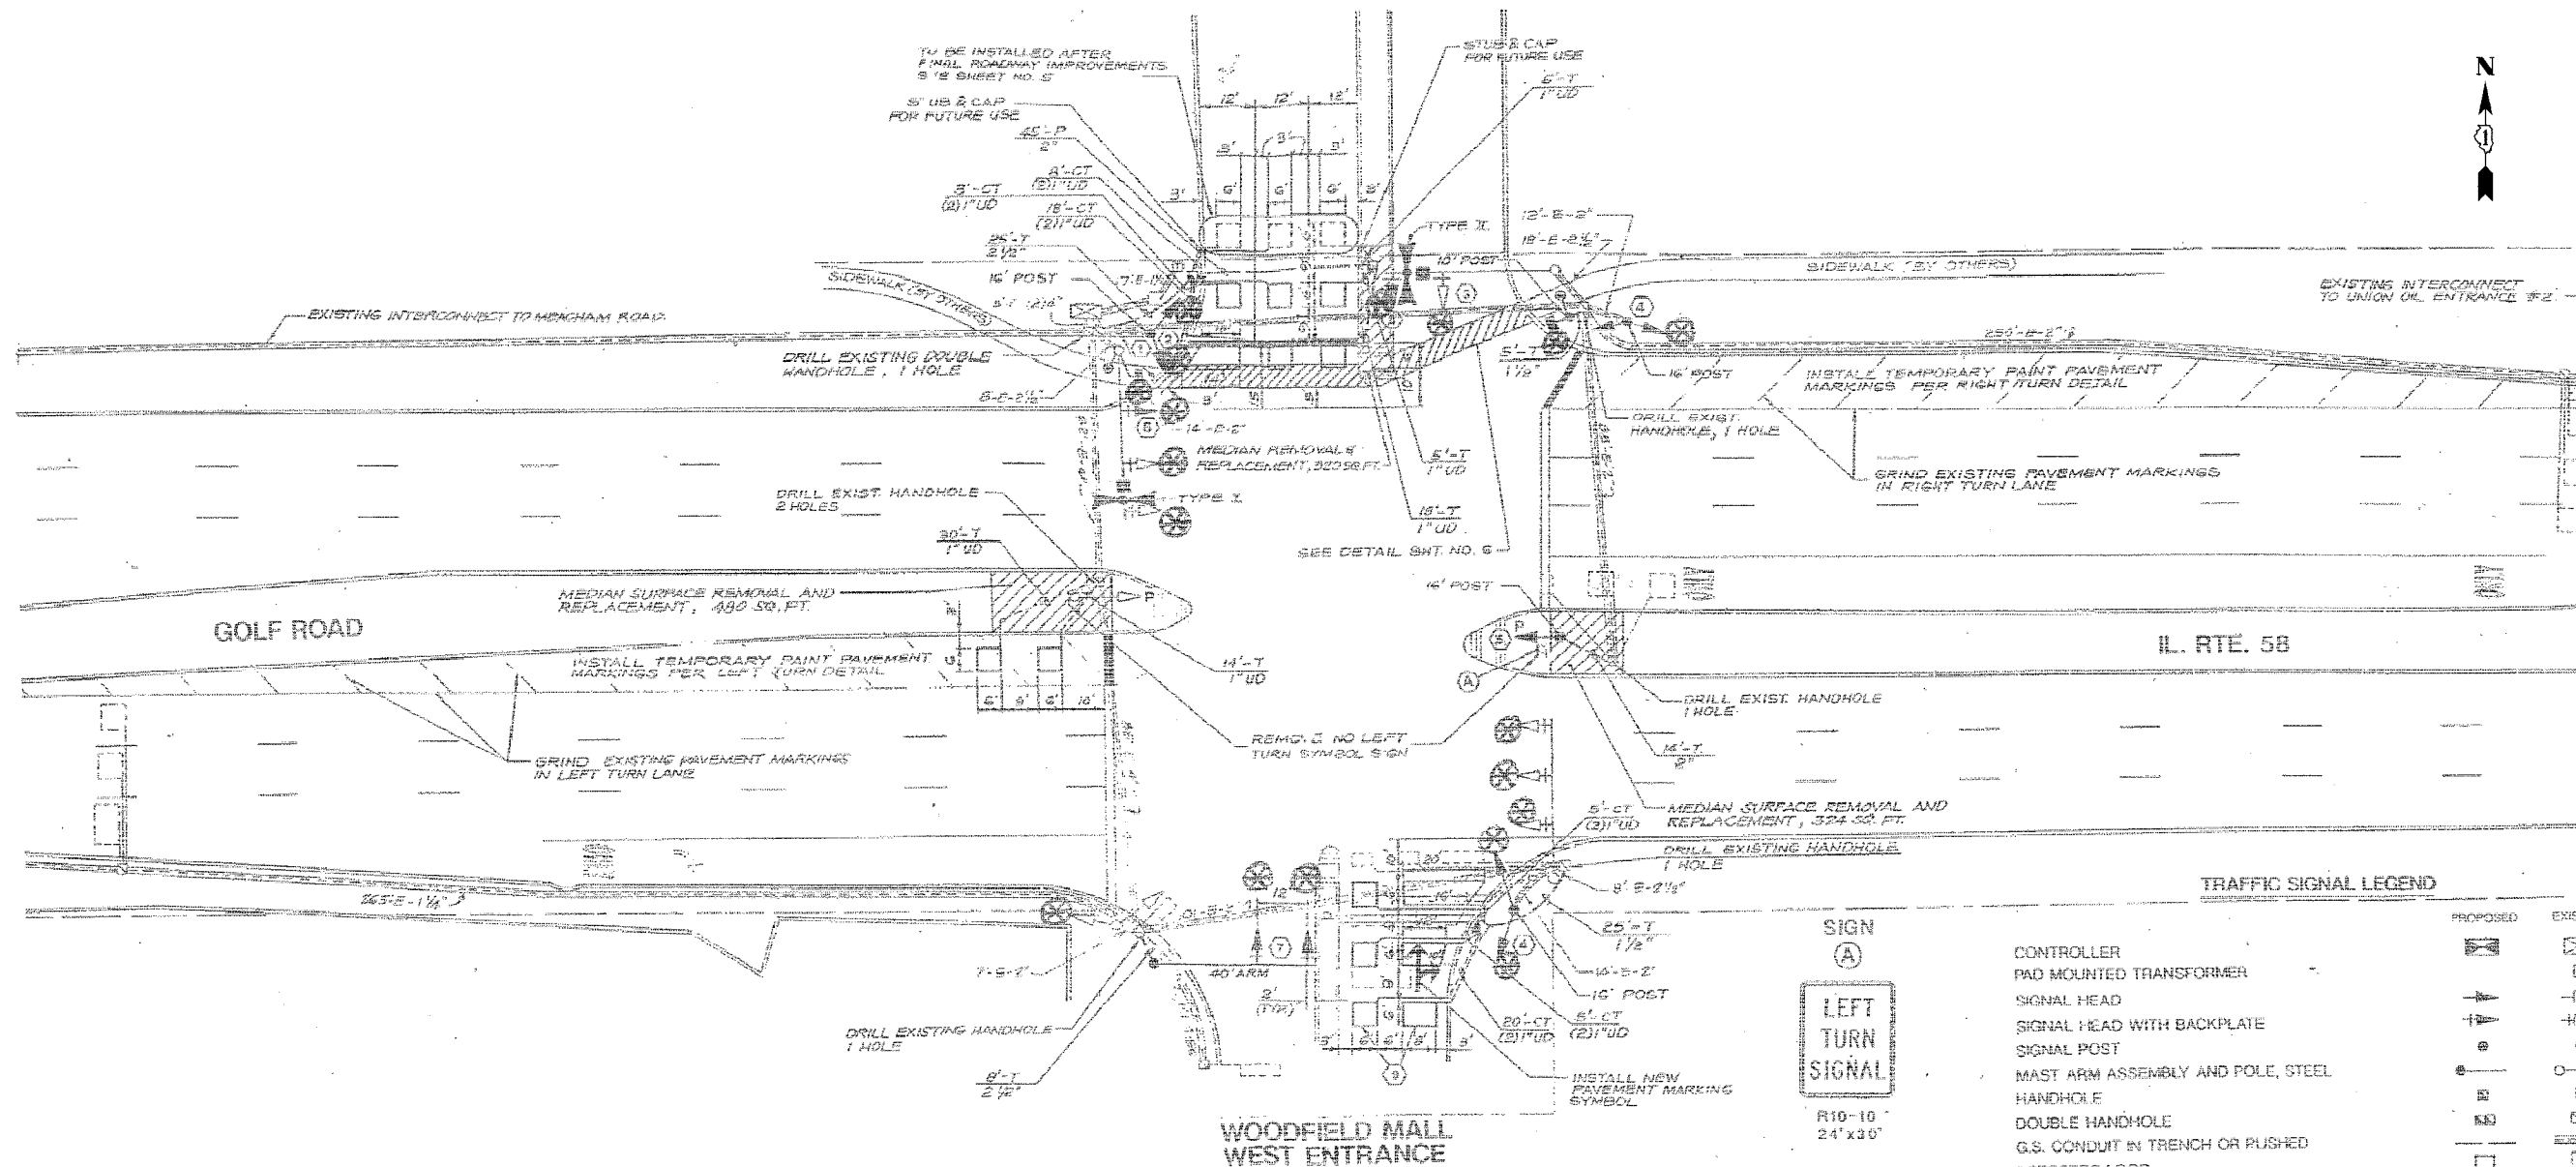

TRAFFIC SIGNAL LEGEND

PROPOSED	EXISTING

REPLACE ALL DETECTOR LOOPS AS SHOWN
(WITHIN PROJECT LIMITS)

CODE NO.	QUANTITY	UNIT	ITEM
86600600	806	FOOT	DETECTOR LOOP REPLACEMENT

FILE NAME = N:\PROJ\3327\3327_38\Design\ProposedPlan\3327_38-1loopa6E.dgn

Ciorba Group, Inc.
CONSULTING ENGINEERS
5507 North Cumberland Avenue, Suite 402
Chicago, Illinois 60656
Tel. 773.775.4009 Fax 773.775.4014

USER NAME	DESIGNED	REVISIONS
mbelag	RD	
	RD	
	WBL	

STATE OF ILLINOIS
DEPARTMENT OF TRANSPORTATION

ILLINOIS ROUTE 58
BASSWOOD ROAD TO I-290
DETECTOR LOOP REPLACEMENT

F.A.P. RTE.	SECTION	COUNTY	TOTAL SHEETS	SHEET NO.
559	582 R (1 & 3) RS-1	COOK	27	13

CONTRACT NO. 60E21
FED. ROAD DIST. NO. - ILLINOIS FED. AID PROJECT