
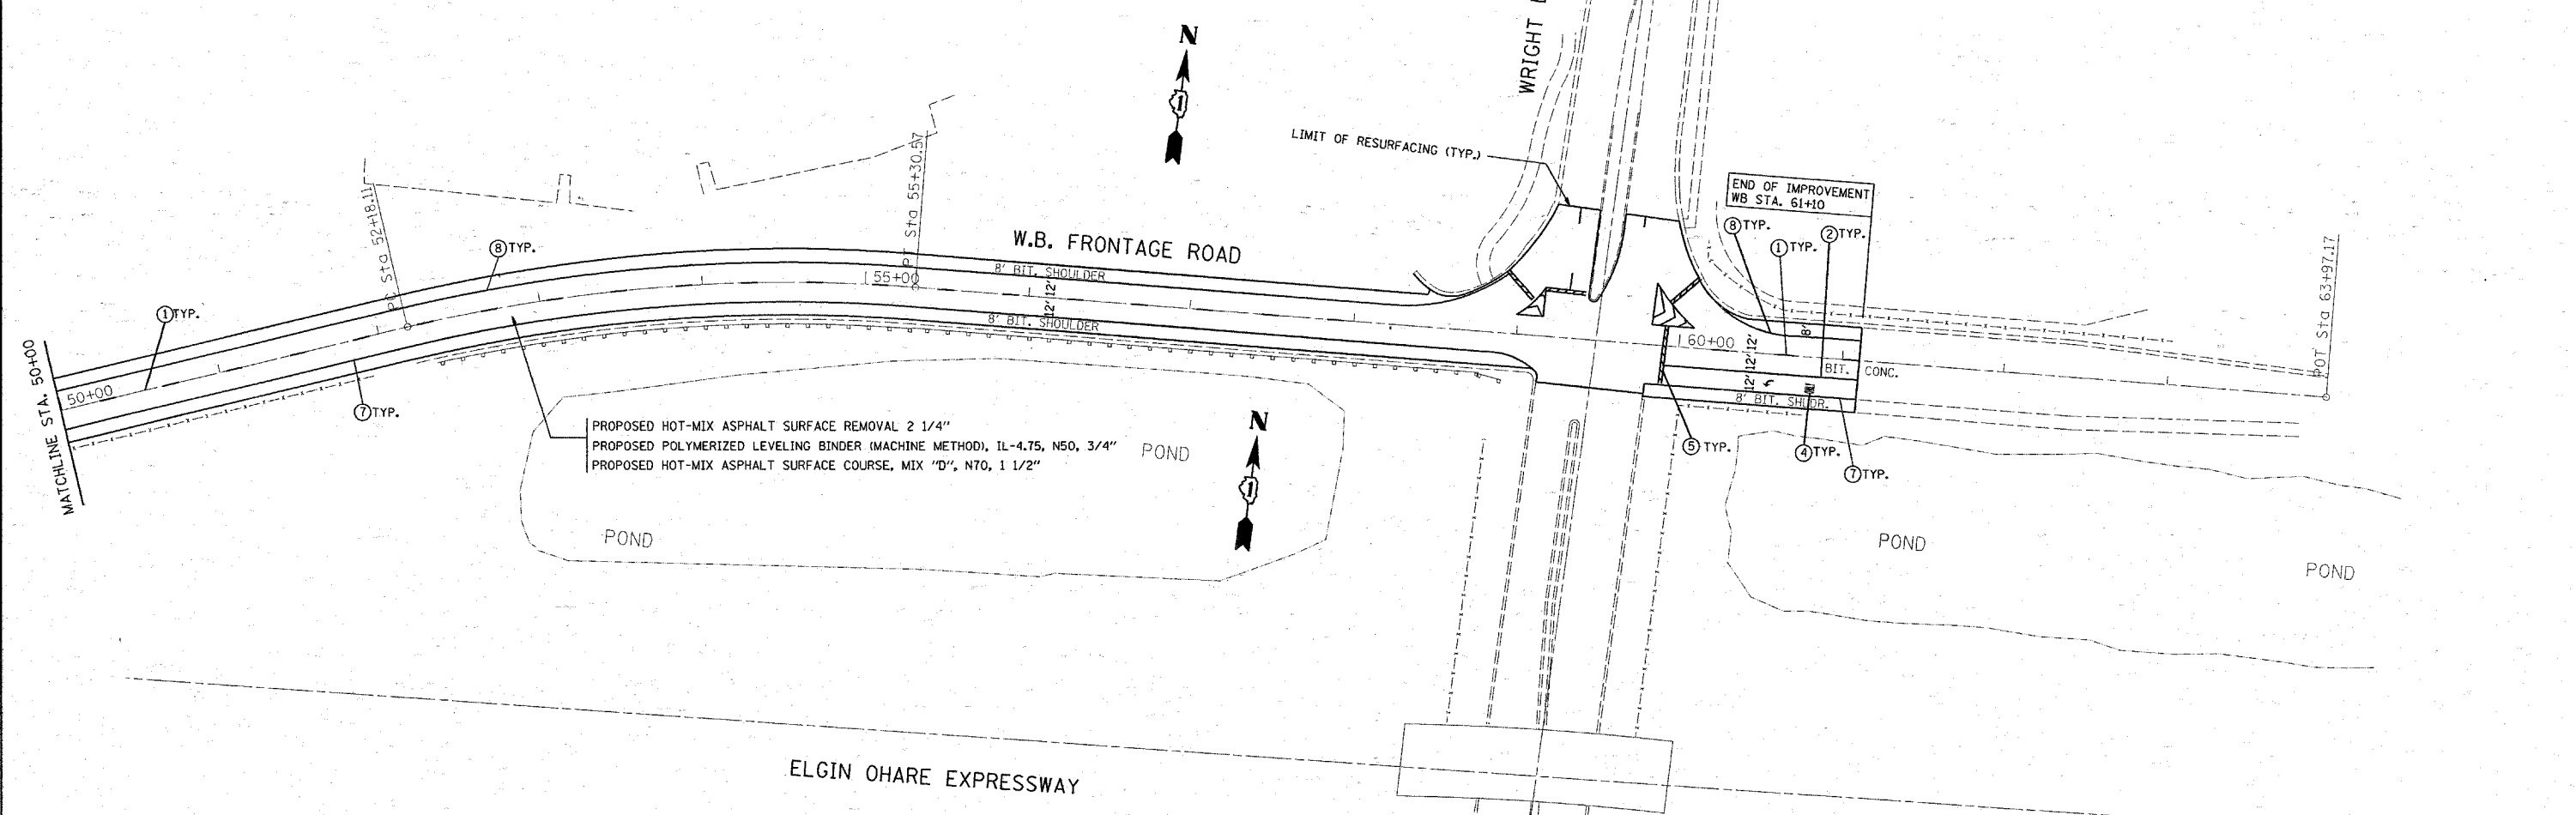


**PAVEMENT MARKING LEGEND**

- ① 4" WHITE SKIP DASH LANE LINE
- ② 6" WHITE TURN LANE LINE
- ③ 6" WHITE DOTTED TURN LANE LINE EXTENSION
- ④ WHITE LETTERS & SYMBOLS
- ⑤ 24" WHITE STOP BAR
- ⑥ 6" WHITE CROSS WALK LINE
- ⑦ 4" YELLOW SOLID LINE
- ⑧ 4" WHITE SOLID EDGE LINE
- ⑨ 8" WHITE GORE LINE/ ISLAND LINE
- ⑩ 12" WHITE DIAGONAL LINE
- ⑪ 4" DOUBLE YELLOW SOLID LINE

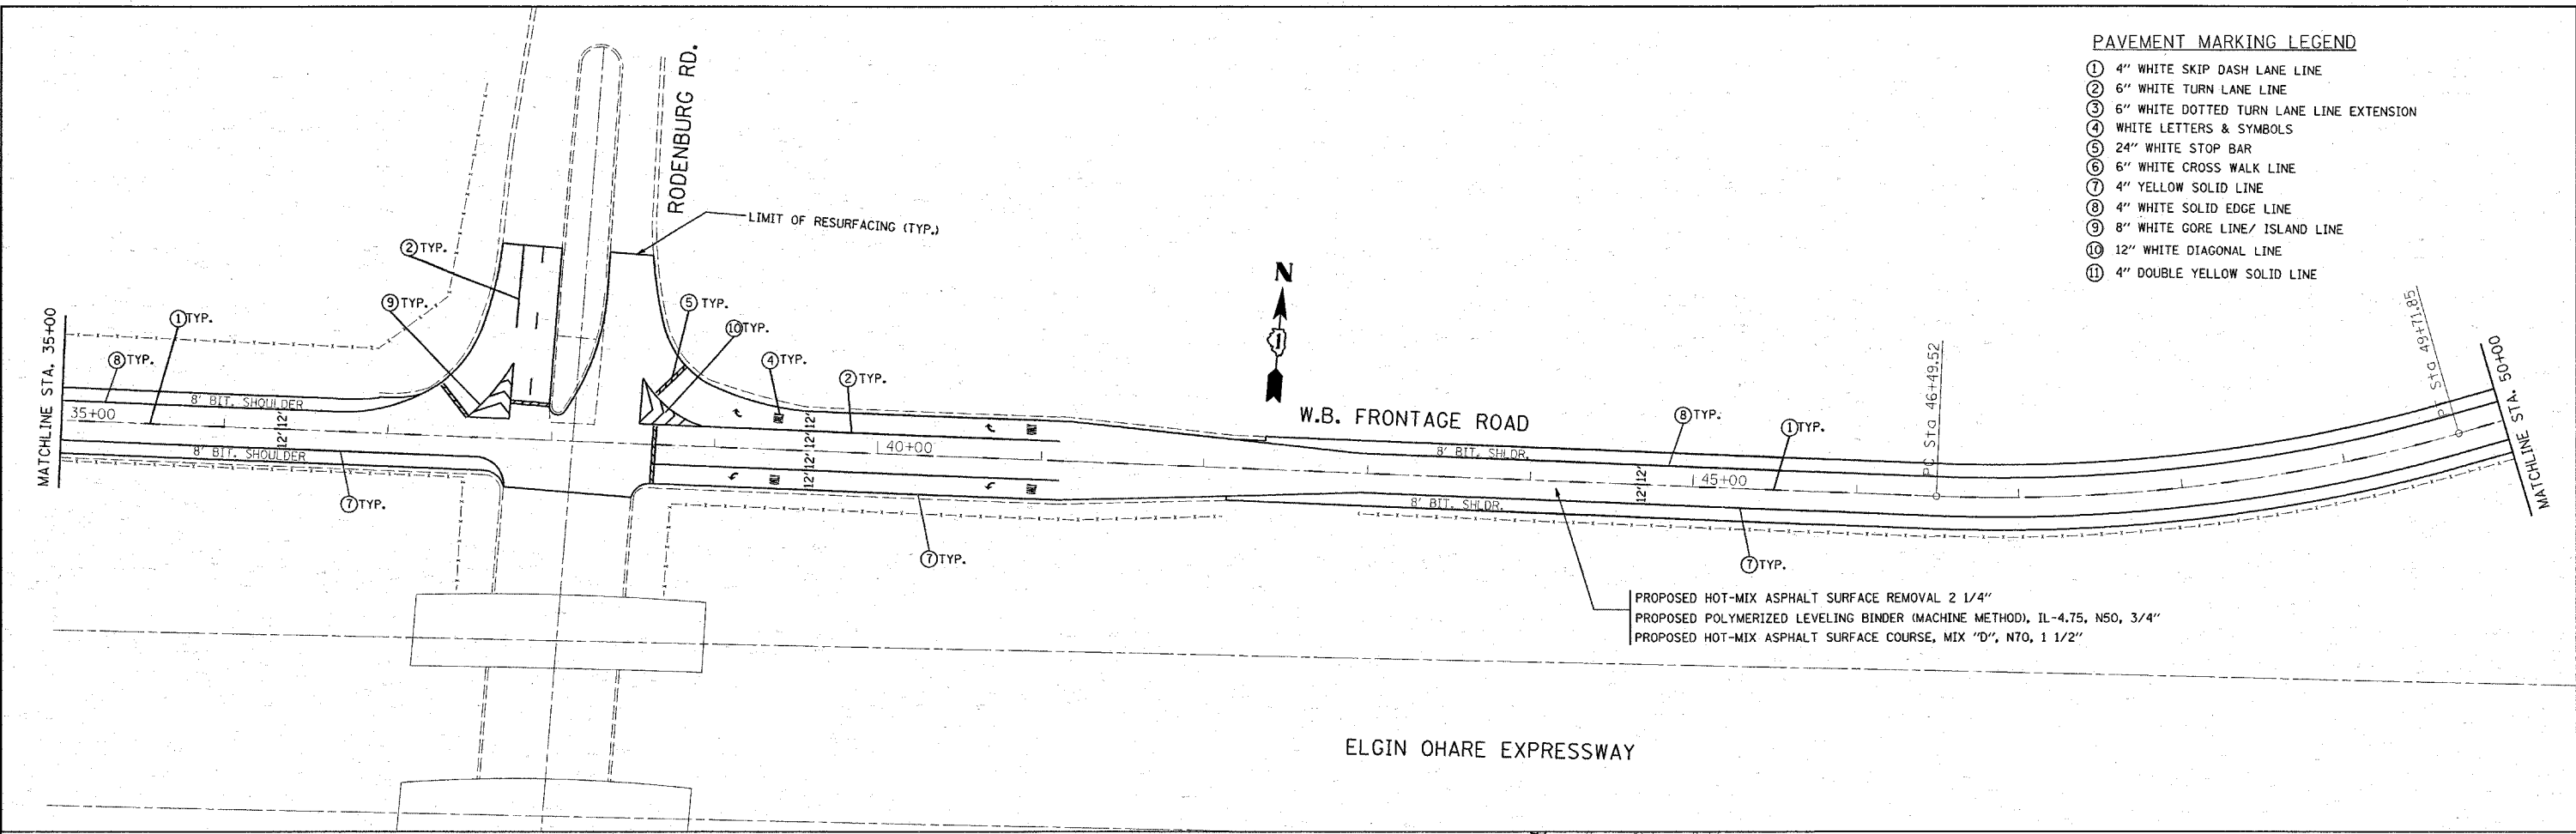

FILE NAME =	USER NAME = stoadpa	DESIGNED -	REVISED -	<b>STATE OF ILLINOIS DEPARTMENT OF TRANSPORTATION</b>	<b>ELGIN - OHARE FRONTAGE ROAD WESTBOUND</b>	F.A.P. RTE.	SECTION	COUNTY	TOTAL SHEETS	SHEET NO.	
PROJECTS \dl34788\sh_rdwj.dgn		DRAWN -	REVISED -			345	16-2-1-K-RS	COOK	31	10	
		CHECKED -	REVISED -			CONTRACT NO. 60E26					
		DATE -	REVISED -			ILLINOIS FED. AID PROJECT					