

F.A. RTE.	SECTION	COUNTY	TOTAL SHEETS	SHEET NO.
557	Y-RS-2	KANE	23	1
FED. ROAD DIST. NO.	ILLINOIS	CONTRACT NO. 60E43		

STATE OF ILLINOIS
DEPARTMENT OF TRANSPORTATION
DIVISION OF HIGHWAYS

**PROPOSED
HIGHWAY PLANS**



F.A.P. 557 (IL 72)
SECTION Y-RS-2
FRENCH ROAD TO US 20 (S. JCT) (LOCATION 1)
& US 20 AT IL 72 (N. JCT) (LOCATION 2)
RESURFACING (3P)
PROJECT: *F-0557(277)*
KANE COUNTY
C-91-375-09

FOR INDEX OF SHEETS, SEE SHEET NO. 2

THIS IMPROVEMENT IS LOCATED
IN THE VILLAGE OF HAMPSHIRE

TRAFFIC DATA

2005 ADT - 10,300
POSTED SPEED LIMIT - 55 MPH

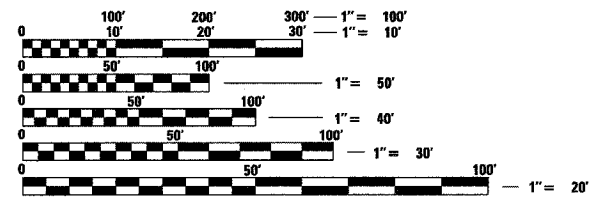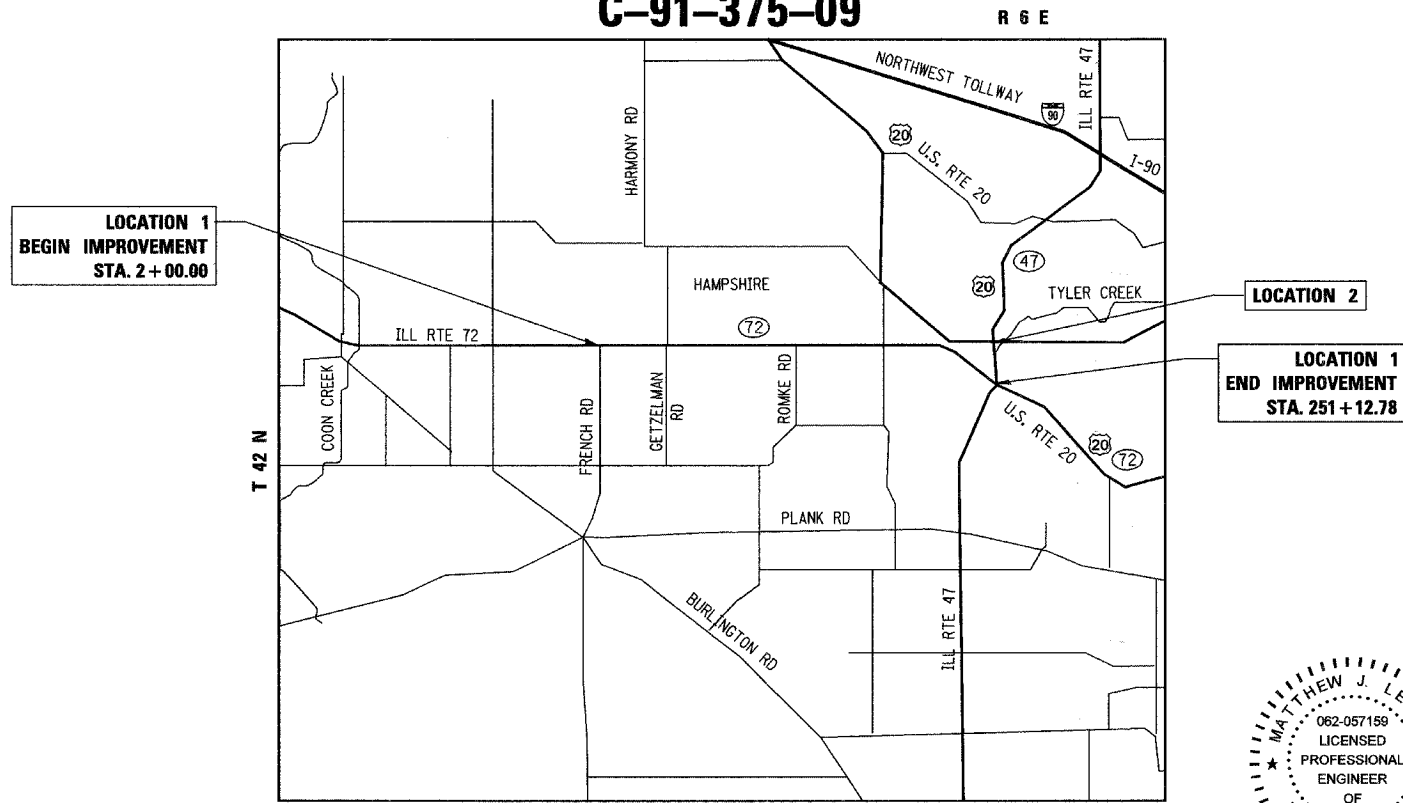

FULL SIZE PLANS HAVE BEEN PREPARED USING STANDARD ENGINEERING SCALES. REDUCED SIZED PLANS WILL NOT CONFORM TO STANDARD SCALES. IN MAKING MEASUREMENTS ON REDUCED PLANS, THE ABOVE SCALES MAY BE USED.

J.U.L.I.E.
JOINT UTILITY LOCATION INFORMATION FOR EXCAVATION
1-800-892-0123
OR 811

Ciorba Group, Inc.
DESIGN FIRM
REGISTRATION NUMBER
184-001016
CONSULTING ENGINEERS
SUITE 402, 5507 NORTH CUMBERLAND AVE
CHICAGO, ILLINOIS 60656 ☎ (773) 775-4009

LOCATION MAP
1" = 5000'
GROSS AND NET LENGTH OF PROJECT = 24,913 FT = 4.72 MI.



STATE OF ILLINOIS
DEPARTMENT OF TRANSPORTATION
DIVISION OF HIGHWAYS

SUBMITTED *MARCH 31, 2008*

Diane M. O'Keefe DEPUTY DIRECTOR OF HIGHWAYS, REGION ENGINEER
May 9, 2008

Eric E. Haralick INTERIM ENGINEER OF DESIGN AND ENVIRONMENT
May 9, 2008

Christine M. Reed DIRECTOR OF HIGHWAYS, CHIEF ENGINEER

**PRINTED BY THE AUTHORITY
OF THE STATE OF ILLINOIS**

DISTRICT 1 DESIGN PLAN PREPARATION ENGINEER: K. ENG (847)705-4247

CONTRACT NO. 60E43