


MATCHLINE STA. 12+00
SEE SHEET NO. 10

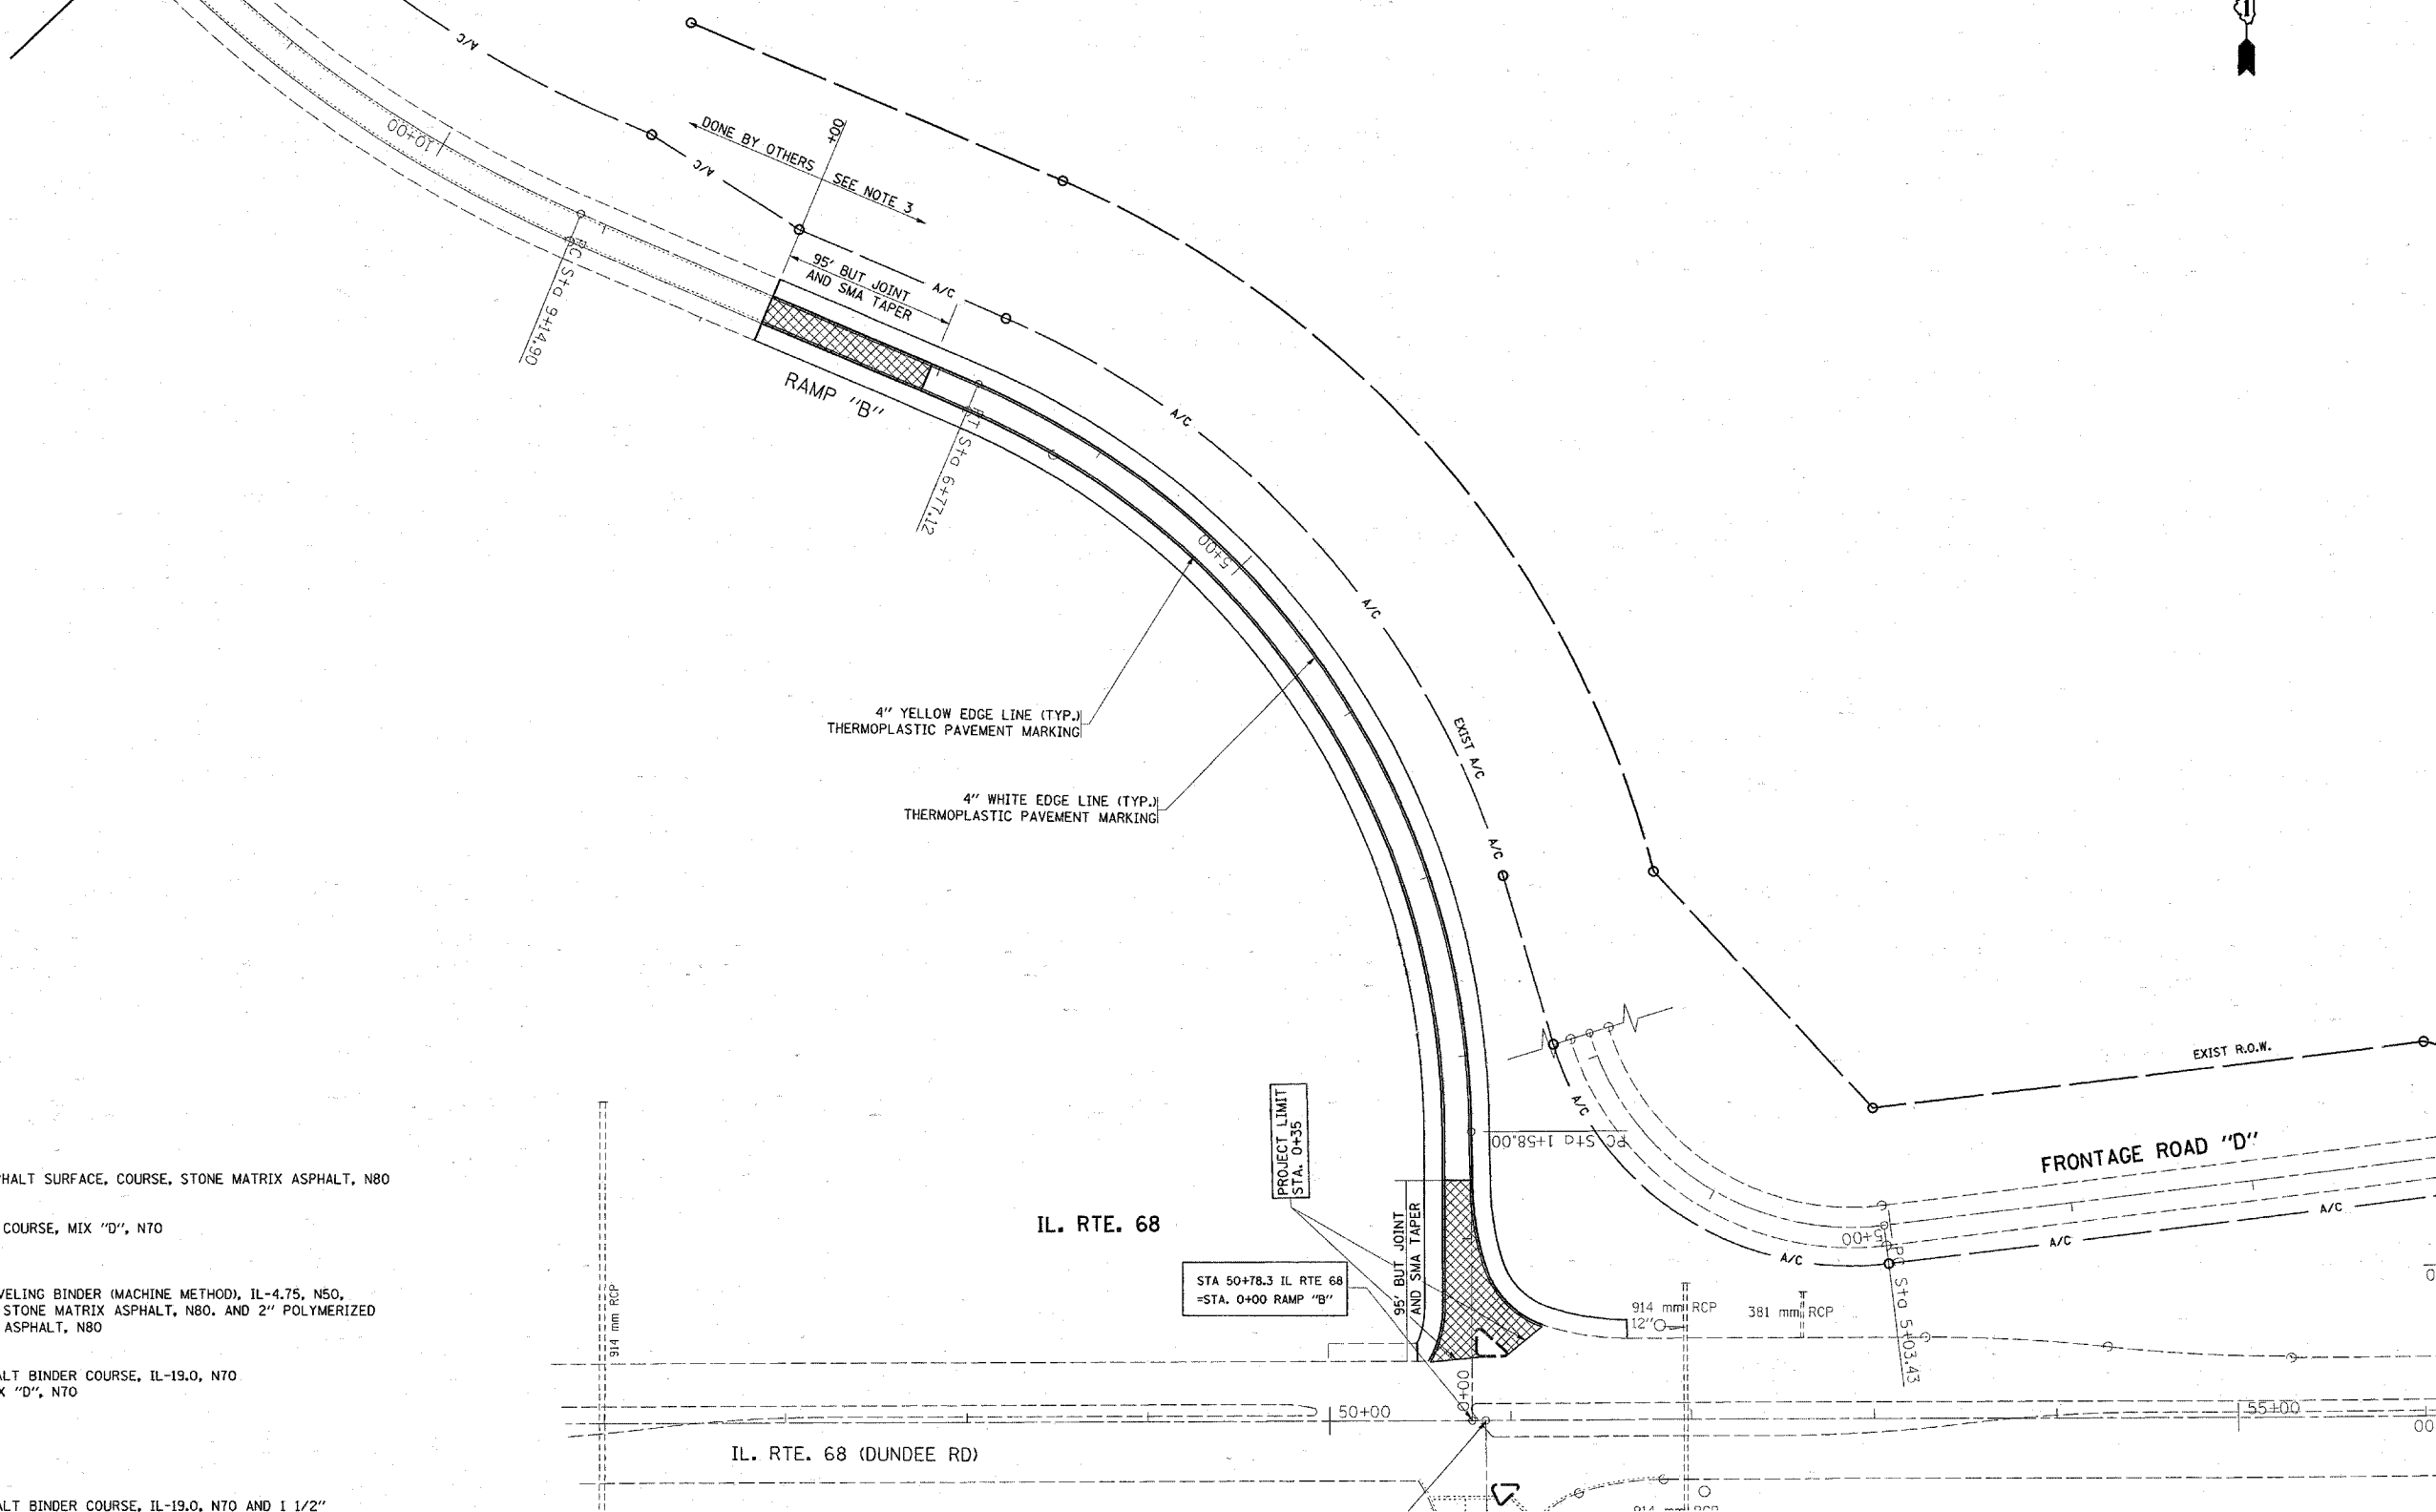

NOTE 1
MAINLINE (HOT-MIX ASPHALT SECTION):
 MILL 2", RESURFACE 2" POLYMERIZED HOT-MIX ASPHALT SURFACE, COURSE, STONE MATRIX ASPHALT, N80
SHOULDER:
 MILL 2", RESURFACE 2" HOT-MIX ASPHALT SURFACE COURSE, MIX "D", N70

NOTE 2
MAINLINE (CONCRETE SECTION):
 OVERLAY 4 3/4", RESURFACE 3/4" POLYMERIZED LEVELING BINDER (MACHINE METHOD), IL-4.75, N50,
 2" POLYMERIZED HOT-MIX ASPHALT BINDER COURSE, STONE MATRIX ASPHALT, N80, AND 2" POLYMERIZED
 HOT-MIX ASPHALT SURFACE, COURSE, STONE MATRIX ASPHALT, N80
SHOULDER:
 OVERLAY 4 3/4", RESURFACE 3 1/4" HOT-MIX ASPHALT BINDER COURSE, IL-19.0, N70
 AND 1 1/2" HOT-MIX ASPHALT SURFACE, COURSE, MIX "D", N70
PATCHING:
 CLASS "D" PAVEMENT PATCHING, 9 1/4"

NOTE 3
RAMPS:
 OVERLAY 4 3/4", RESURFACE 3 1/4" HOT-MIX ASPHALT BINDER COURSE, IL-19.0, N70 AND 1 1/2"
 HOT-MIX ASPHALT SURFACE, COURSE, MIX "D", N70
SHOULDER:
 OVERLAY 4 3/4", RESURFACE 3 1/4" HOT-MIX ASPHALT BINDER COURSE, IL-19.0, N70
 AND 1 1/2" HOT-MIX ASPHALT SURFACE, COURSE, MIX "D", N70

FILE NAME = c:\projects\p101694\design\bb.dgn	USER NAME = hamdanah	DESIGNED -	REVISED -	STATE OF ILLINOIS DEPARTMENT OF TRANSPORTATION	ILLINOIS ROUTE 53 (EXTENSION) LAKE-COOK ROAD TO U. S. 12 (RAND ROAD) PROPOSED PLANS AND PAVEMENT MARKING PLANS	F.A.P. RTE.	SECTION	COUNTY	TOTAL SHEETS	SHEET NO.	
	PLOT SCALE = 50.000 / IN.	DRAWN -	REVISED -			342	(530 & 531) RS-4	COOK	31	16	
	PLOT DATE = 4/18/2008	CHECKED -	REVISED -			SCALE: 1" = 50'		SHEET NO. 7 OF 8 SHEETS		STA. 413+00 TO STA. 443+00	
		DATE -	REVISED -			FED. ROAD DIST. NO. 1 [ILLINOIS] FED. AID PROJECT					