
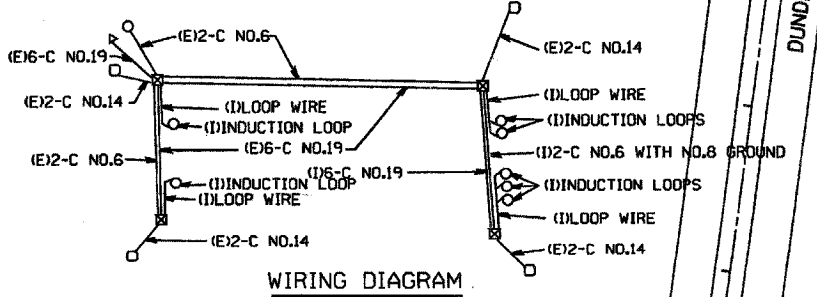


F.A.B. RATE		SECTION	COUNTY	TOTAL SHEETS
3.42		(530-853)R-1	COOK	31 208
STA.	TO STA.			
FED. ROAD DIST. NO.	ILLINOIS FED. AID PROJECT		CONTRACT NO. 62079	

SYMBOL	LEGEND
□	INDUCTION LOOP
○	ROUND INDUCTION LOOP
⊠	TSC CABINET
○	TELEPHONE SERVICE
□	SERVICE INSTALLATION
⊠	JUNCTION BOX
⊠	HEAVY DUTY HAND HOLE
---	POLYETHYLENE DUCT
---	GALVANIZED STEEL CONDUIT
(E)	EXISTING
(P)	PROPOSED
(I)	INSTALL
(R)	REMOVE

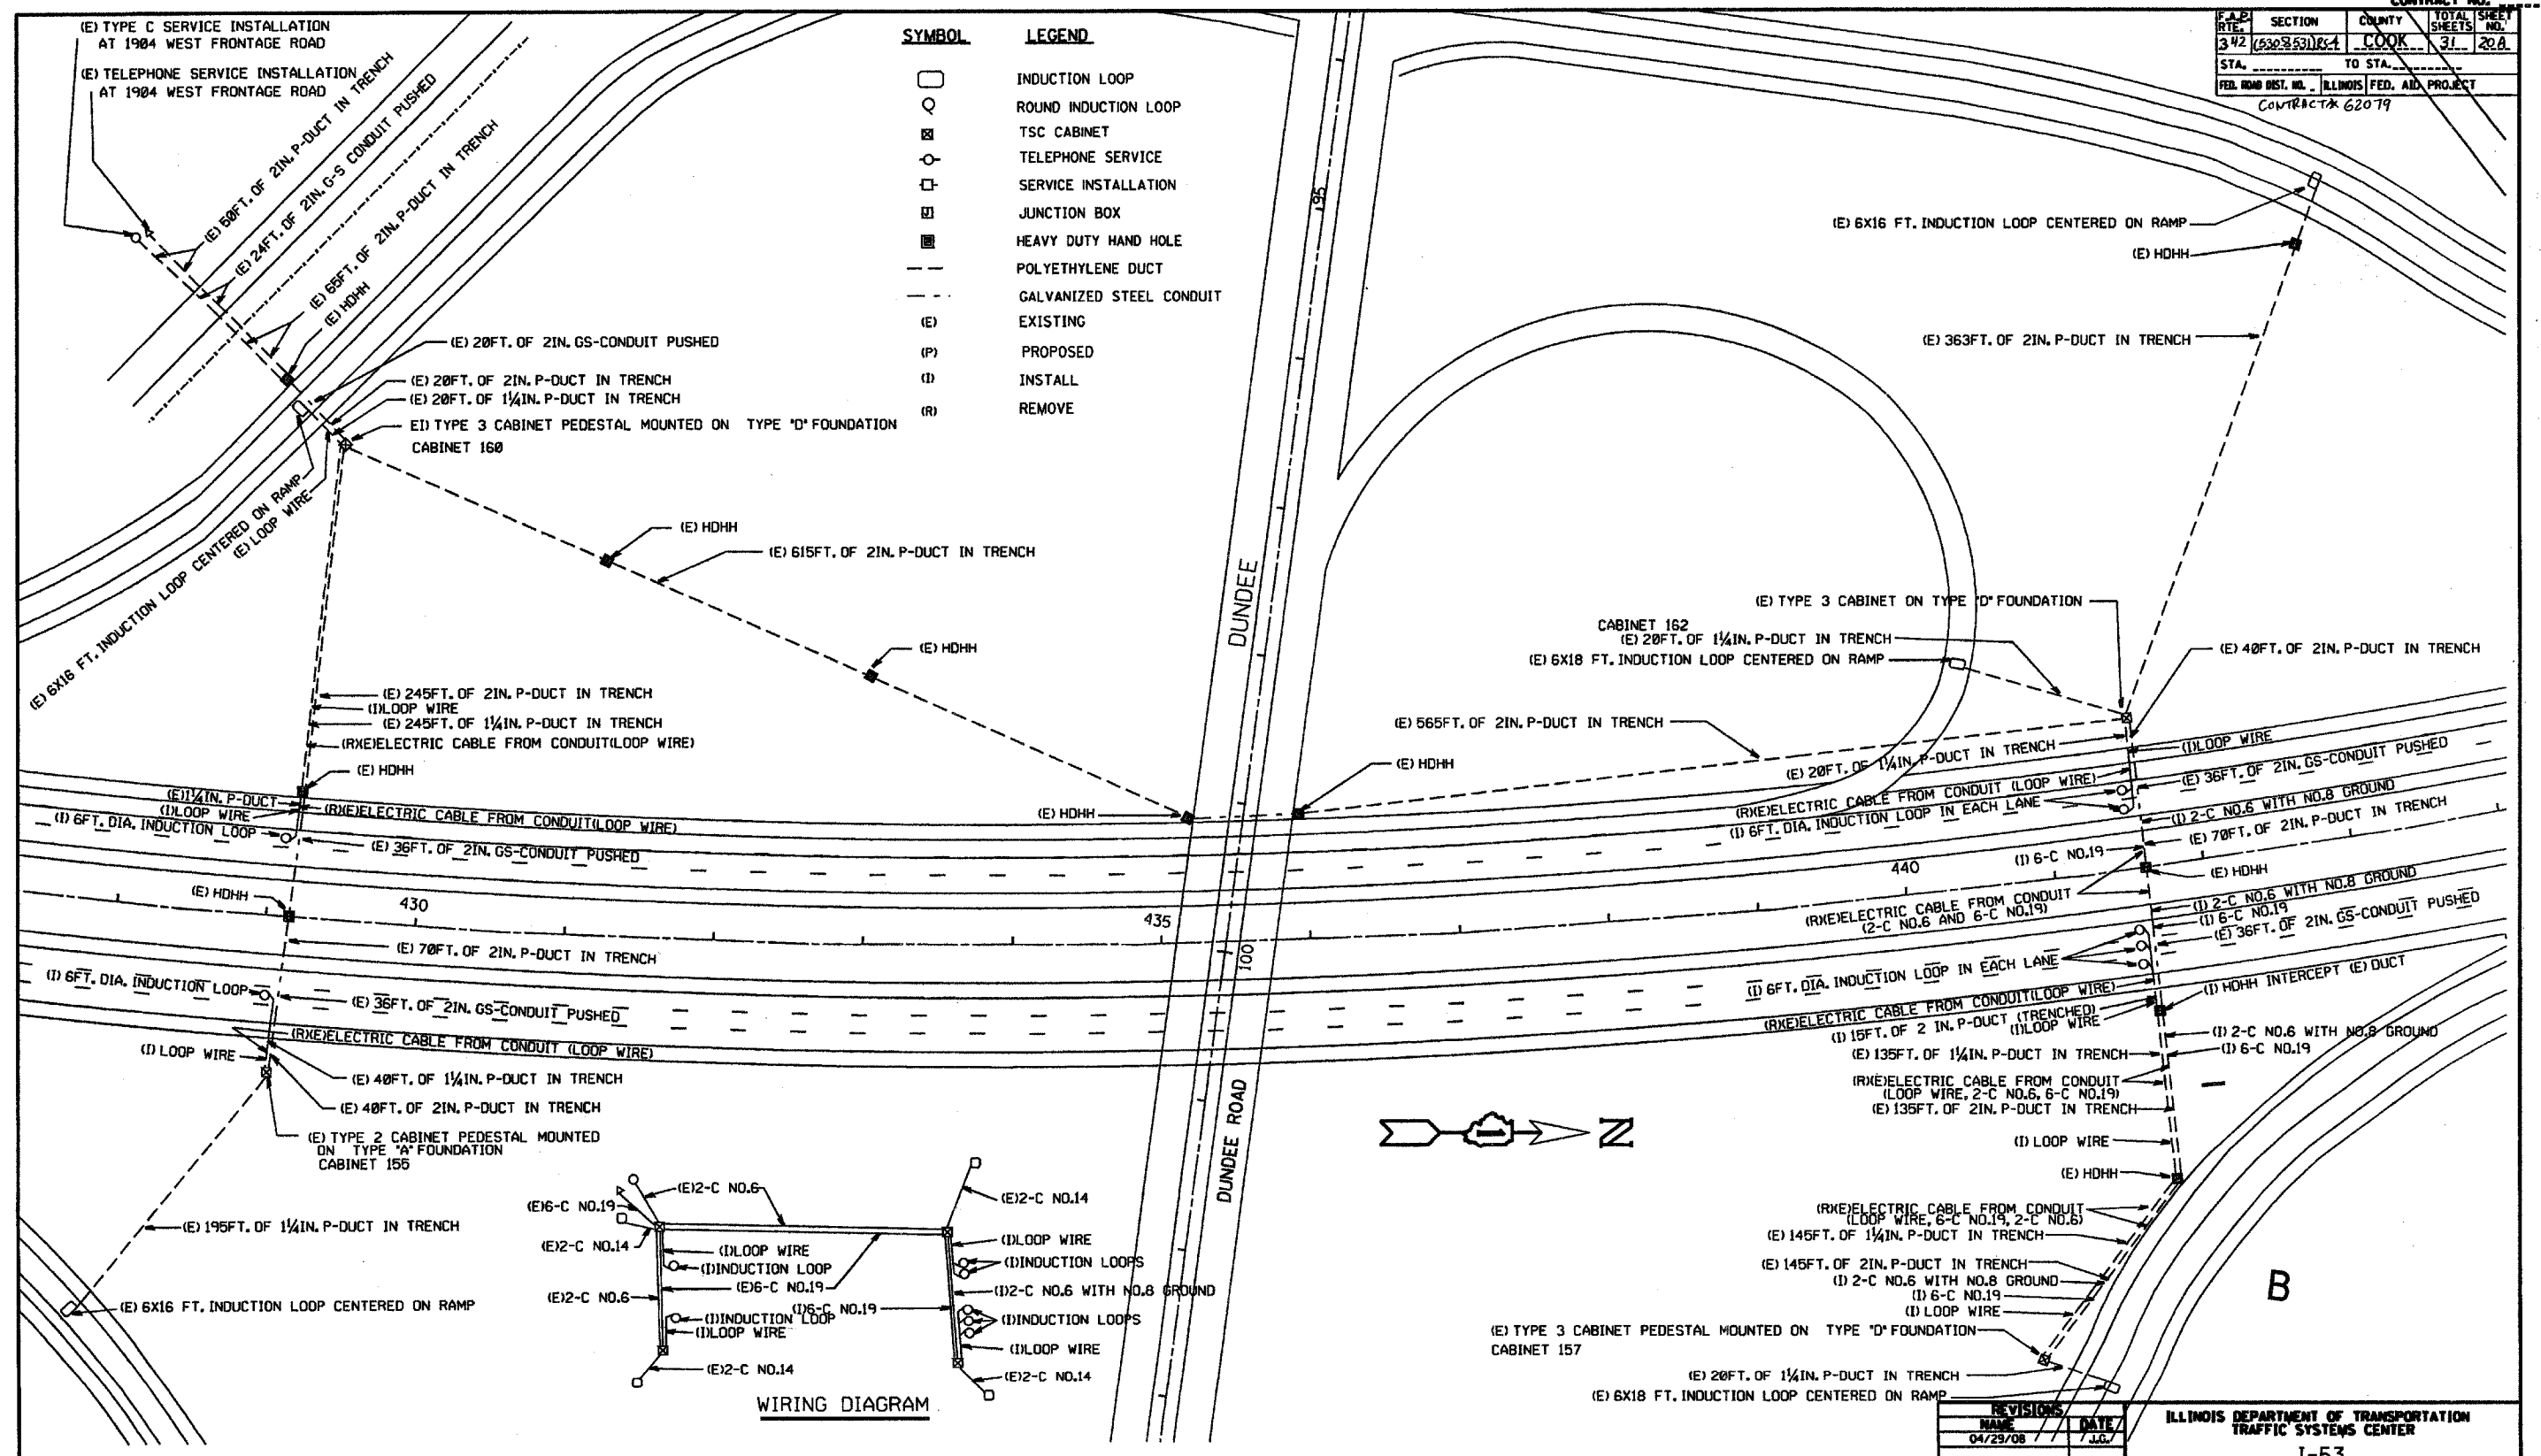

NOTE: LEAD-IN FROM SAW-CUT TO CABINET IS PAID FOR USING PAY ITEM FOR 4-C #18 TWISTED SHIELDED.

REVISIONS	DATE
NAME	DATE
04/29/08	J.C.

ILLINOIS DEPARTMENT OF TRANSPORTATION
 TRAFFIC SYSTEMS CENTER
**I-53
 DUNDEE ROAD
 INSTALLATION**
 SCALE: VERT. 50d
 HORIZ. 50d
 DATE 12/21/90
 DRAWN BY CW
 CHECKED BY

TRAFFIC SYSTEMS CENTER

PLOT DATE 1/26/2008
 PLOT BY J. J. HARRIS
 PLOT SCALE 1/8" = 1'-0"
 PLOT SHEETS 31 OF 31

VI-DUNDEE