


☉-BUSSE HWY.

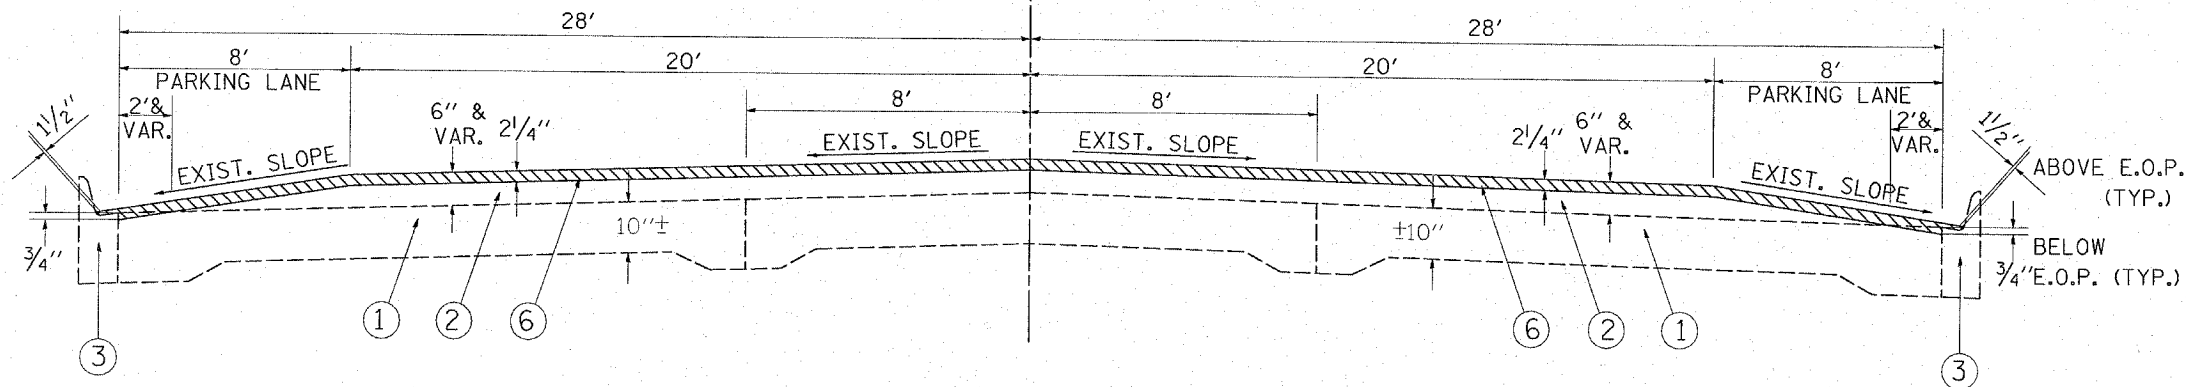


EXISTING TYPICAL CROSS SECTION - BUSSE HWY.
STA. 145+34 TO STA. 166+50

LEGEND

- ① EXIST. P.C.C. PAVEMENT, ±10"
- ② EXIST. HMA SURFACE 6" & VARIES
- ③ EXIST. COMB. C&G, TYPE B-6.12
- ④ EXIST. AGG. SHOULDER
- ⑤ DELETED
- ⑥ PROP. HOT-MIX ASPHALT SURFACE REMOVAL, 2 1/4"
- ⑦ DELETED
- ⑧ PROP. EARTH EXCAVATION
- ⑨ PROP. POLY. LEVELING BINDER, (MACHINE METHOD), IL-4.75, N50, 3/4"
- ⑩ PROP. HOT-MIX ASPHALT SURFACE CSE., MIX D, N70, 1 1/2"
- ⑪ PROP. PRUNING FOR SAFETY AND EQUIPMENT CLEARANCE
- ⑫ PROP. TREE REMOVAL
- ⑬ PROP. AGG. SHOULDERS, TYPE B
- ⑭ PROP. SHAPING AND GRADING SHOULDERS
- ⑮ PROP. HOT-MIX ASPHALT BINDER CRSE., IL-19, N70, 4 1/2" (IN 2 LIFTS)

☉-BUSSE HWY.

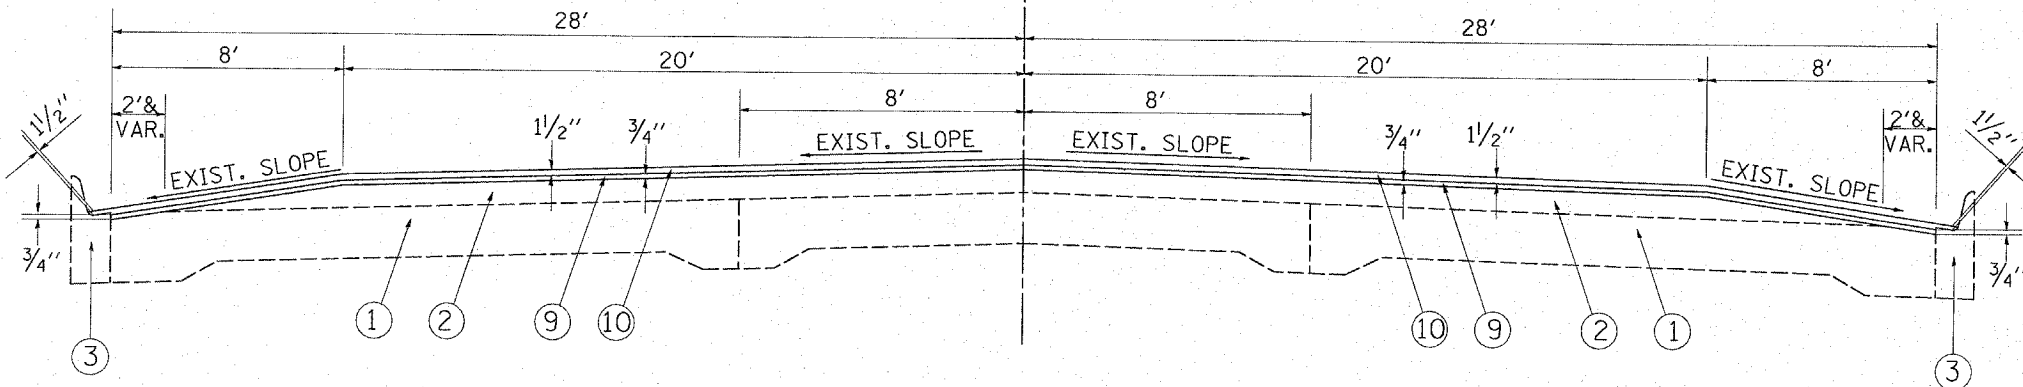

PROPOSED TYPICAL CROSS SECTION - BUSSE HWY.
STA. 145+34 TO STA. 166+50

FILE NAME = c:\projects\131301\ah_rdwj.dgn	USER NAME = bauerdl	DESIGNED -	REVISED -	STATE OF ILLINOIS DEPARTMENT OF TRANSPORTATION	FAU 3512 BUSSE HIGHWAY TYPICAL CROSS SECTIONS	F.A.U. RTE. 3512	SECTION 86Y-RS-3	COUNTY COOK	TOTAL SHEETS 35	SHEET NO. 8		
	PLT SCALE = 50.0000' / 1" IN.	DRAWN -	REVISED -			SCALE: NONE	SHEET NO. 4 OF 4 SHEETS	STA.	TO STA.	CONTRACT NO. 62272		
	PLT DATE = 3/11/2008	CHECKED -	REVISED -			FED. ROAD DIST. NO. 1 ILLINOIS FED. AID PROJECT						
		DATE -	REVISED -									