


F.A.U. RTE.	SECTION	COUNTY	TOTAL SHEETS	SHEET NO.
3512	86Y-RS-3	COOK	35	16
STA.		TO STA.		
FED. ROAD DIST. NO.		ILLINOIS FED. AID PROJECT		

SCHEDULE OF QUANTITIES			
MAGNETIC DETECTOR AND LOOP DETECTOR REPLACEMENT			
CODE NUMBER	QUANTITY	UNIT	PAY ITEM
	1795	FOOT	ELECTRIC CABLE IN CONDUIT, LEAD-IN, NO. 14 1 PAIR
	6	EACH	INDUCTIVE LOOP DETECTOR
	162	FOOT	DETECTOR LOOP, TYPE I
	386	FOOT	DETECTOR LOOP REPLACEMENT
	1	EACH	MAINTENANCE OF EXISTING TRAFFIC SIGNAL INSTALLATION
		FOOT	TRENCH AND BACKFILL FOR ELECTRICAL WORK
	10	EACH	DRILL EXISTING HANDHOLE
	1558	FOOT	REMOVE ELECTRICAL CABLE FROM CONDUIT
Incidental - See Specifications Provided			

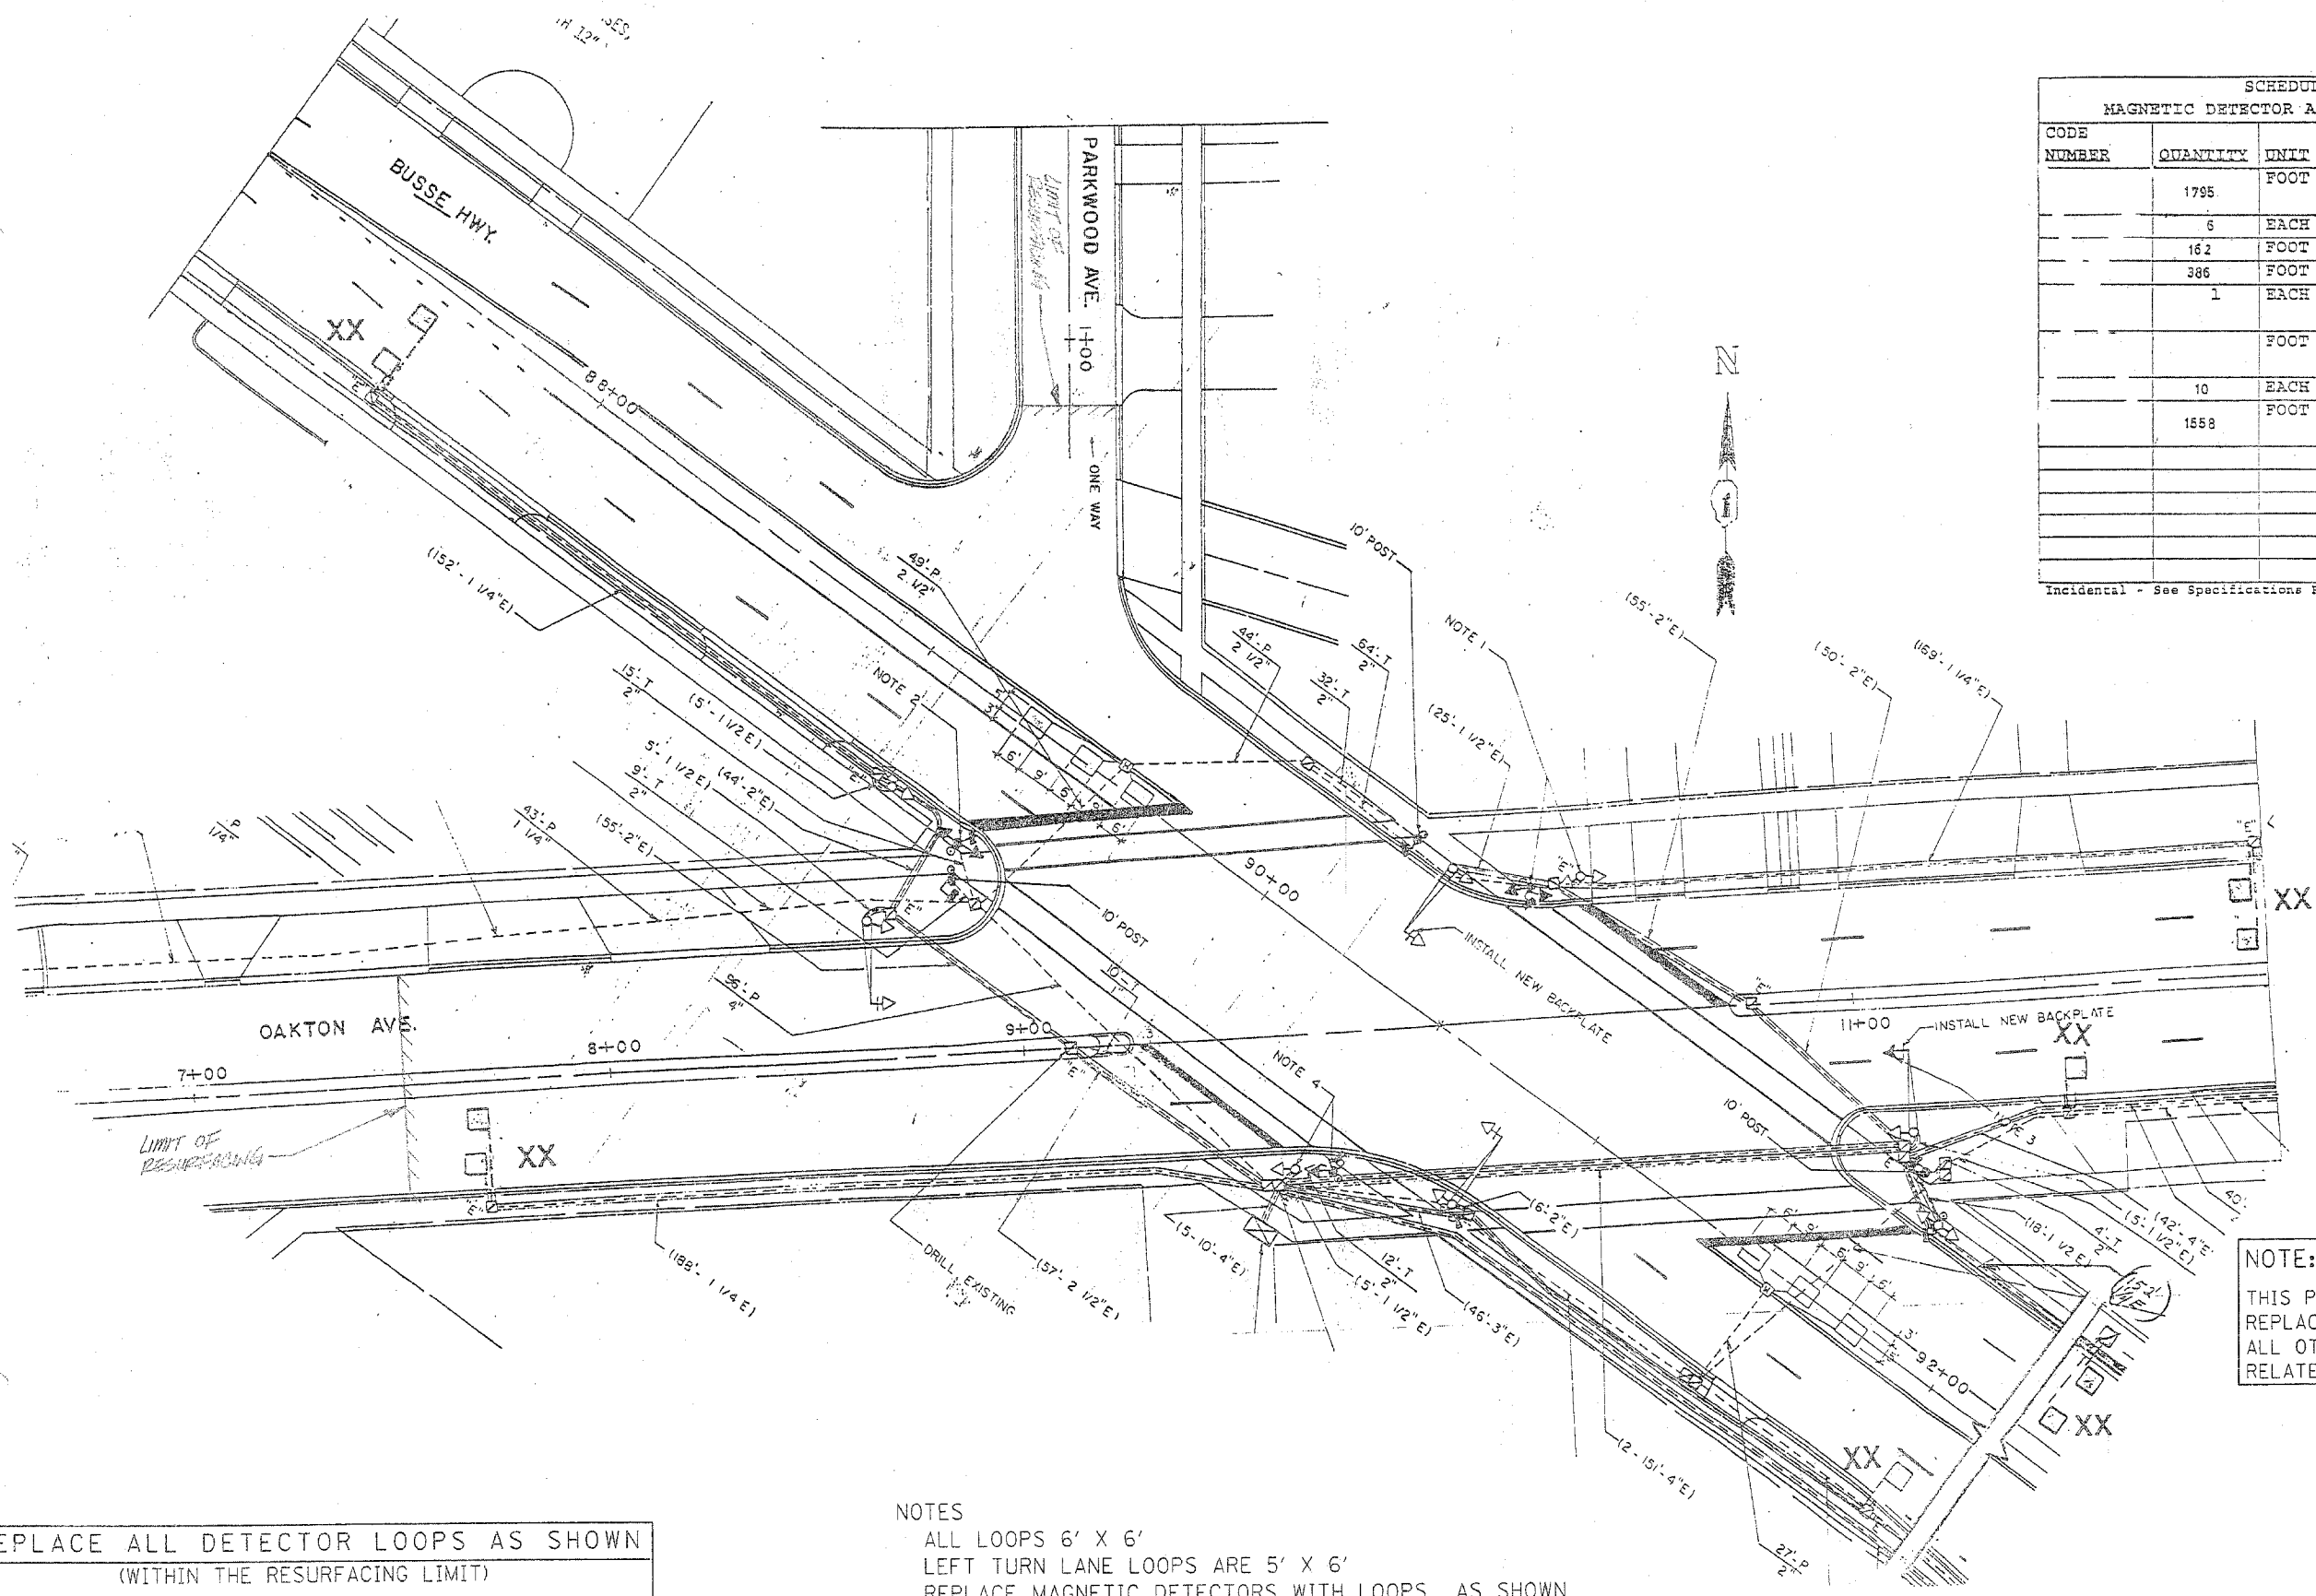

NOTE:
 THIS PLAN IS FOR THE PURPOSE OF REPLACING THE DETECTOR LOOPS ONLY. ALL OTHER INFORMATION SHOWN IS NOT RELATED AND WILL BE DISREGARDED.

NOTES
 ALL LOOPS 6' X 6'
 LEFT TURN LANE LOOPS ARE 5' X 6'
 REPLACE MAGNETIC DETECTORS WITH LOOPS AS SHOWN
 DOUBLE XX LOCATIONS

REPLACE ALL DETECTOR LOOPS AS SHOWN (WITHIN THE RESURFACING LIMIT)			
CODE NO.	QUANTITY	UNIT	ITEM
SEE UPPER RIGHT		FOOT	DETECTOR LOOP REPLACEMENT

ILLINOIS DEPARTMENT OF TRANSPORTATION
DETECTOR LOOP REPLACEMENT
 BUSSE HWY & OAKTON