


*REF-land04
*REF-land05

F.A.P. RTE.	SECTION	COUNTY	TOTAL SHEETS	SHEET NO.
324	24N-1	McHENRY	82	41
STA.		TO STA.		
FED. ROAD DIST. NO.		ILLINOIS FED. AID PROJECT		

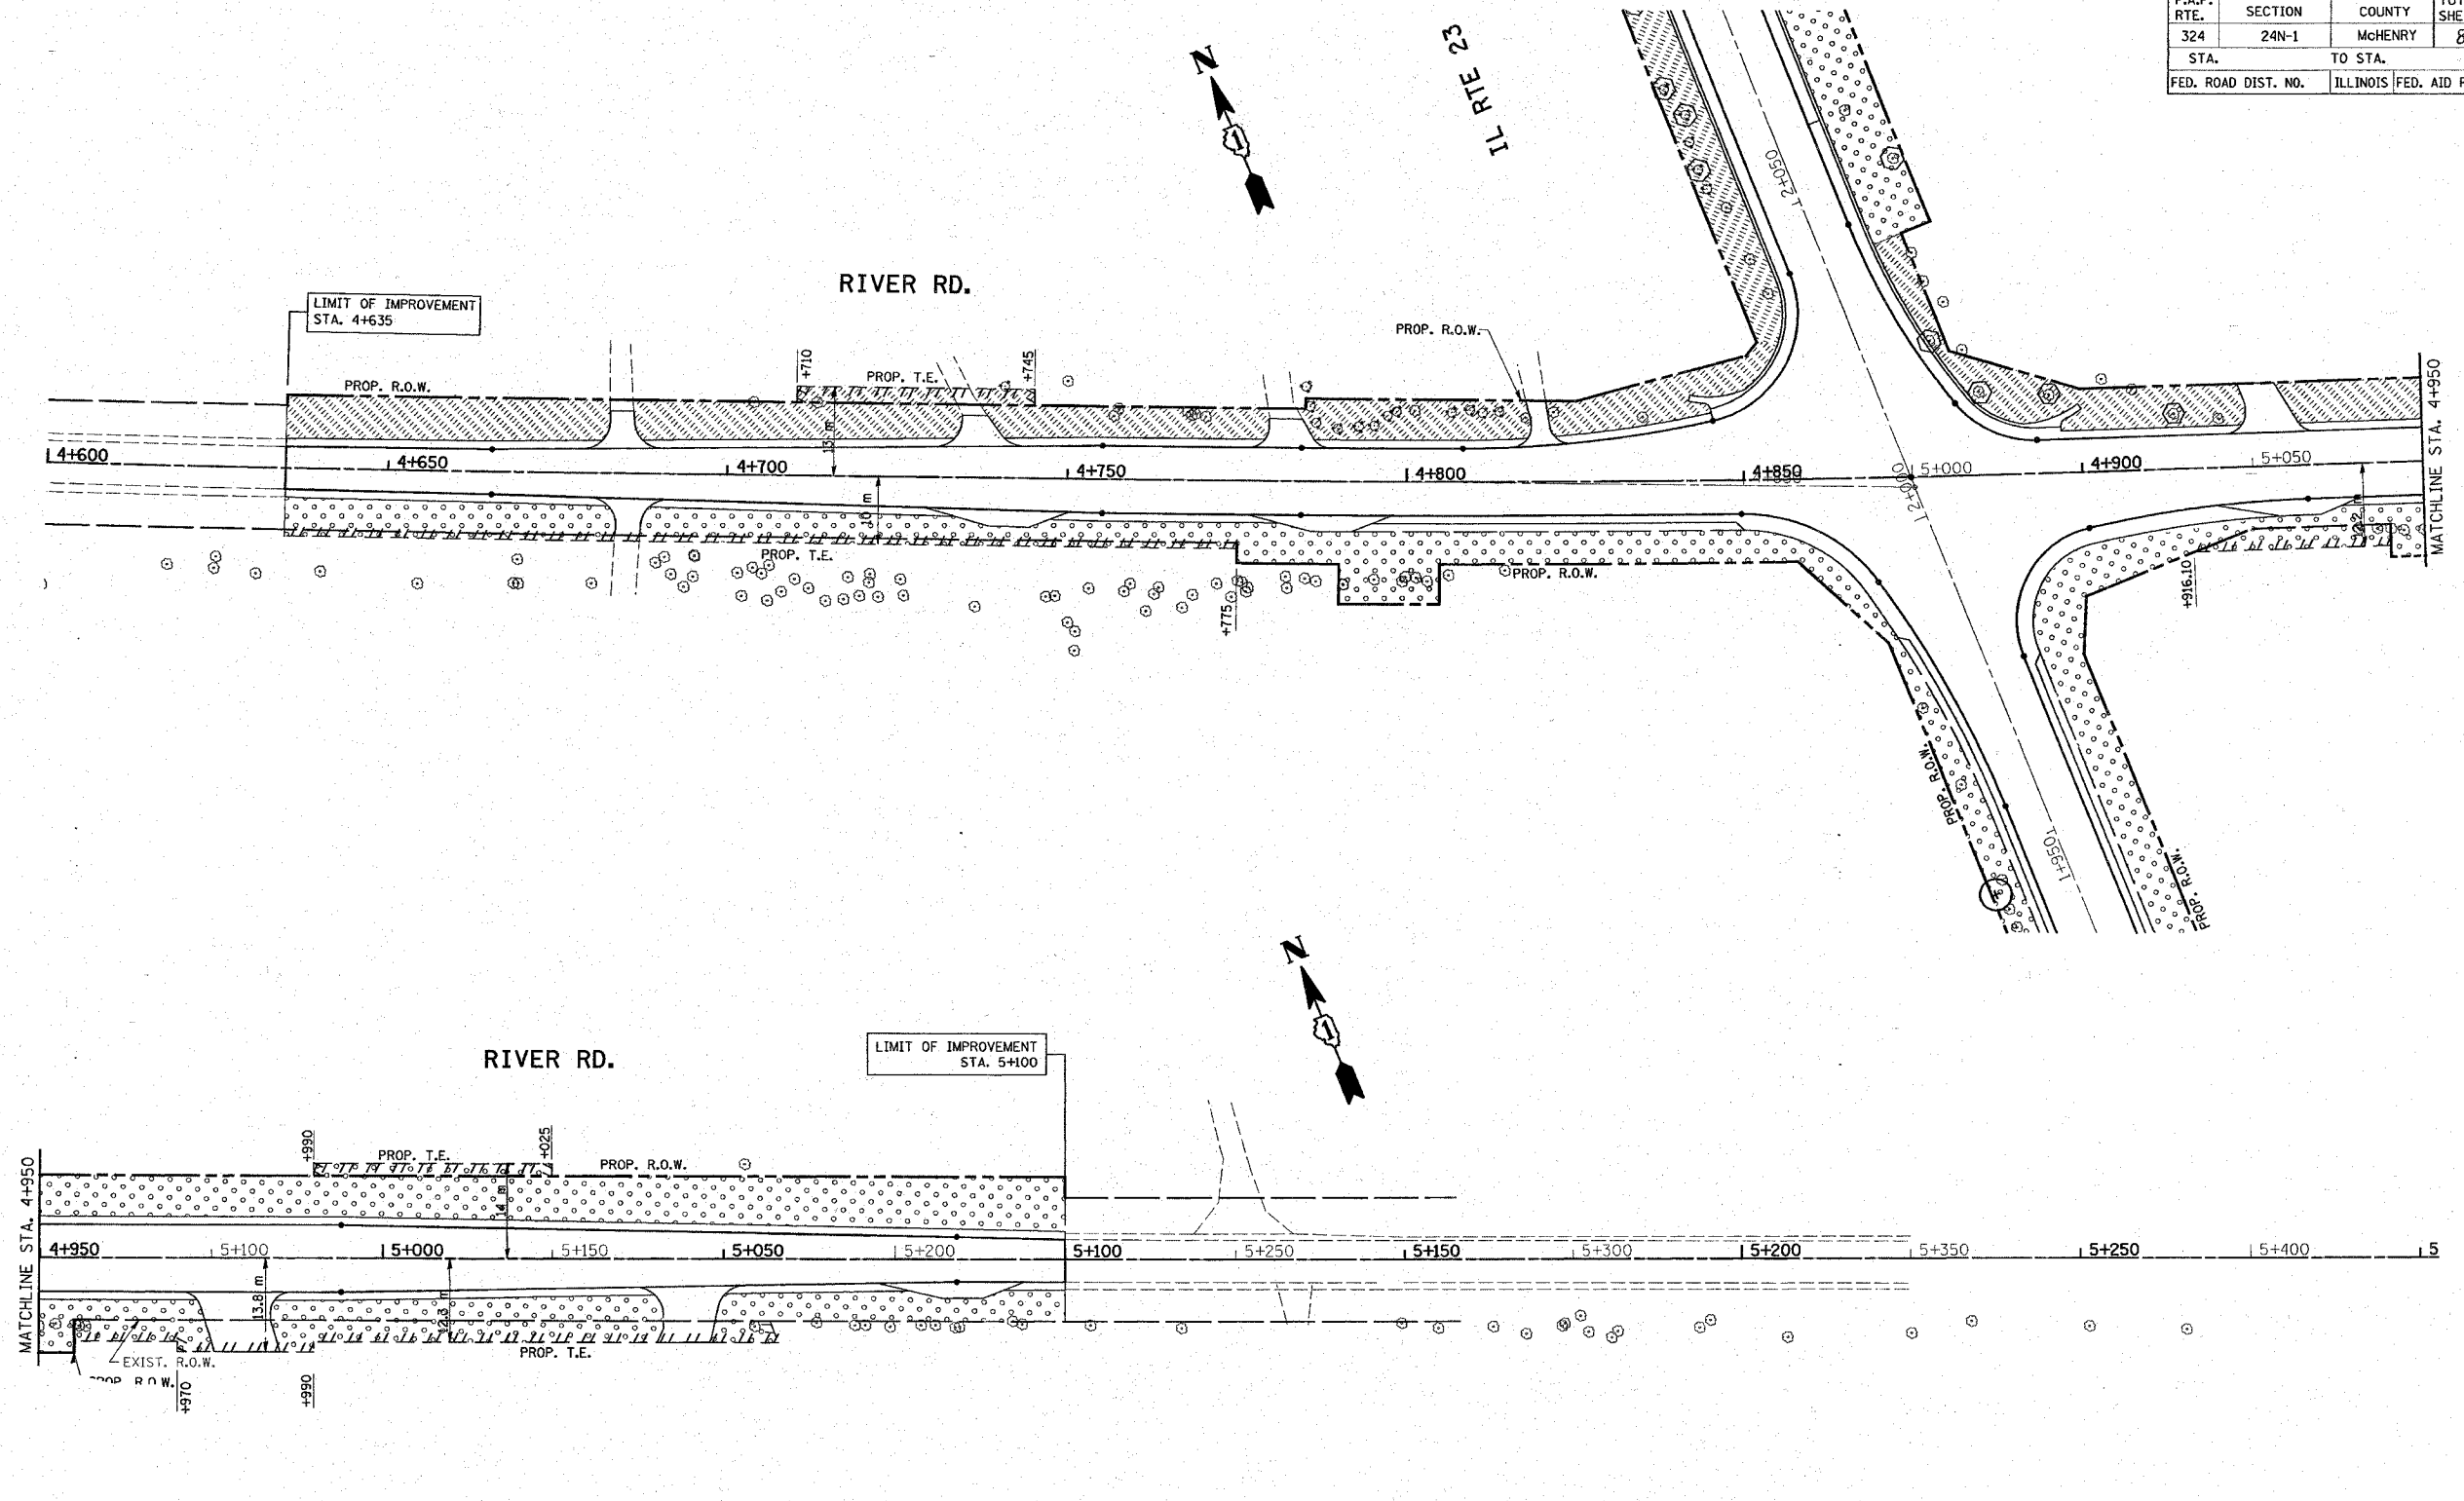

LEGEND

	TREE PROTECTION
	SEEDING, CLASS 2A
	SODDING, SALT TOLERANT

REVISIONS	
NAME	DATE

ILLINOIS DEPARTMENT OF TRANSPORTATION
**IL. RTE. 23 AT RIVER RD.
 PROPOSED
 LANDSCAPING PLAN**

SCALE: VERT. 1:500
 HORIZ. 1"=40'

DATE 2/11/2008

DRAWN BY
 CHECKED BY