


2/13/2008  
 c:\projects\pl36796\as\_1123\_design.dgn  
 shtr am/sb

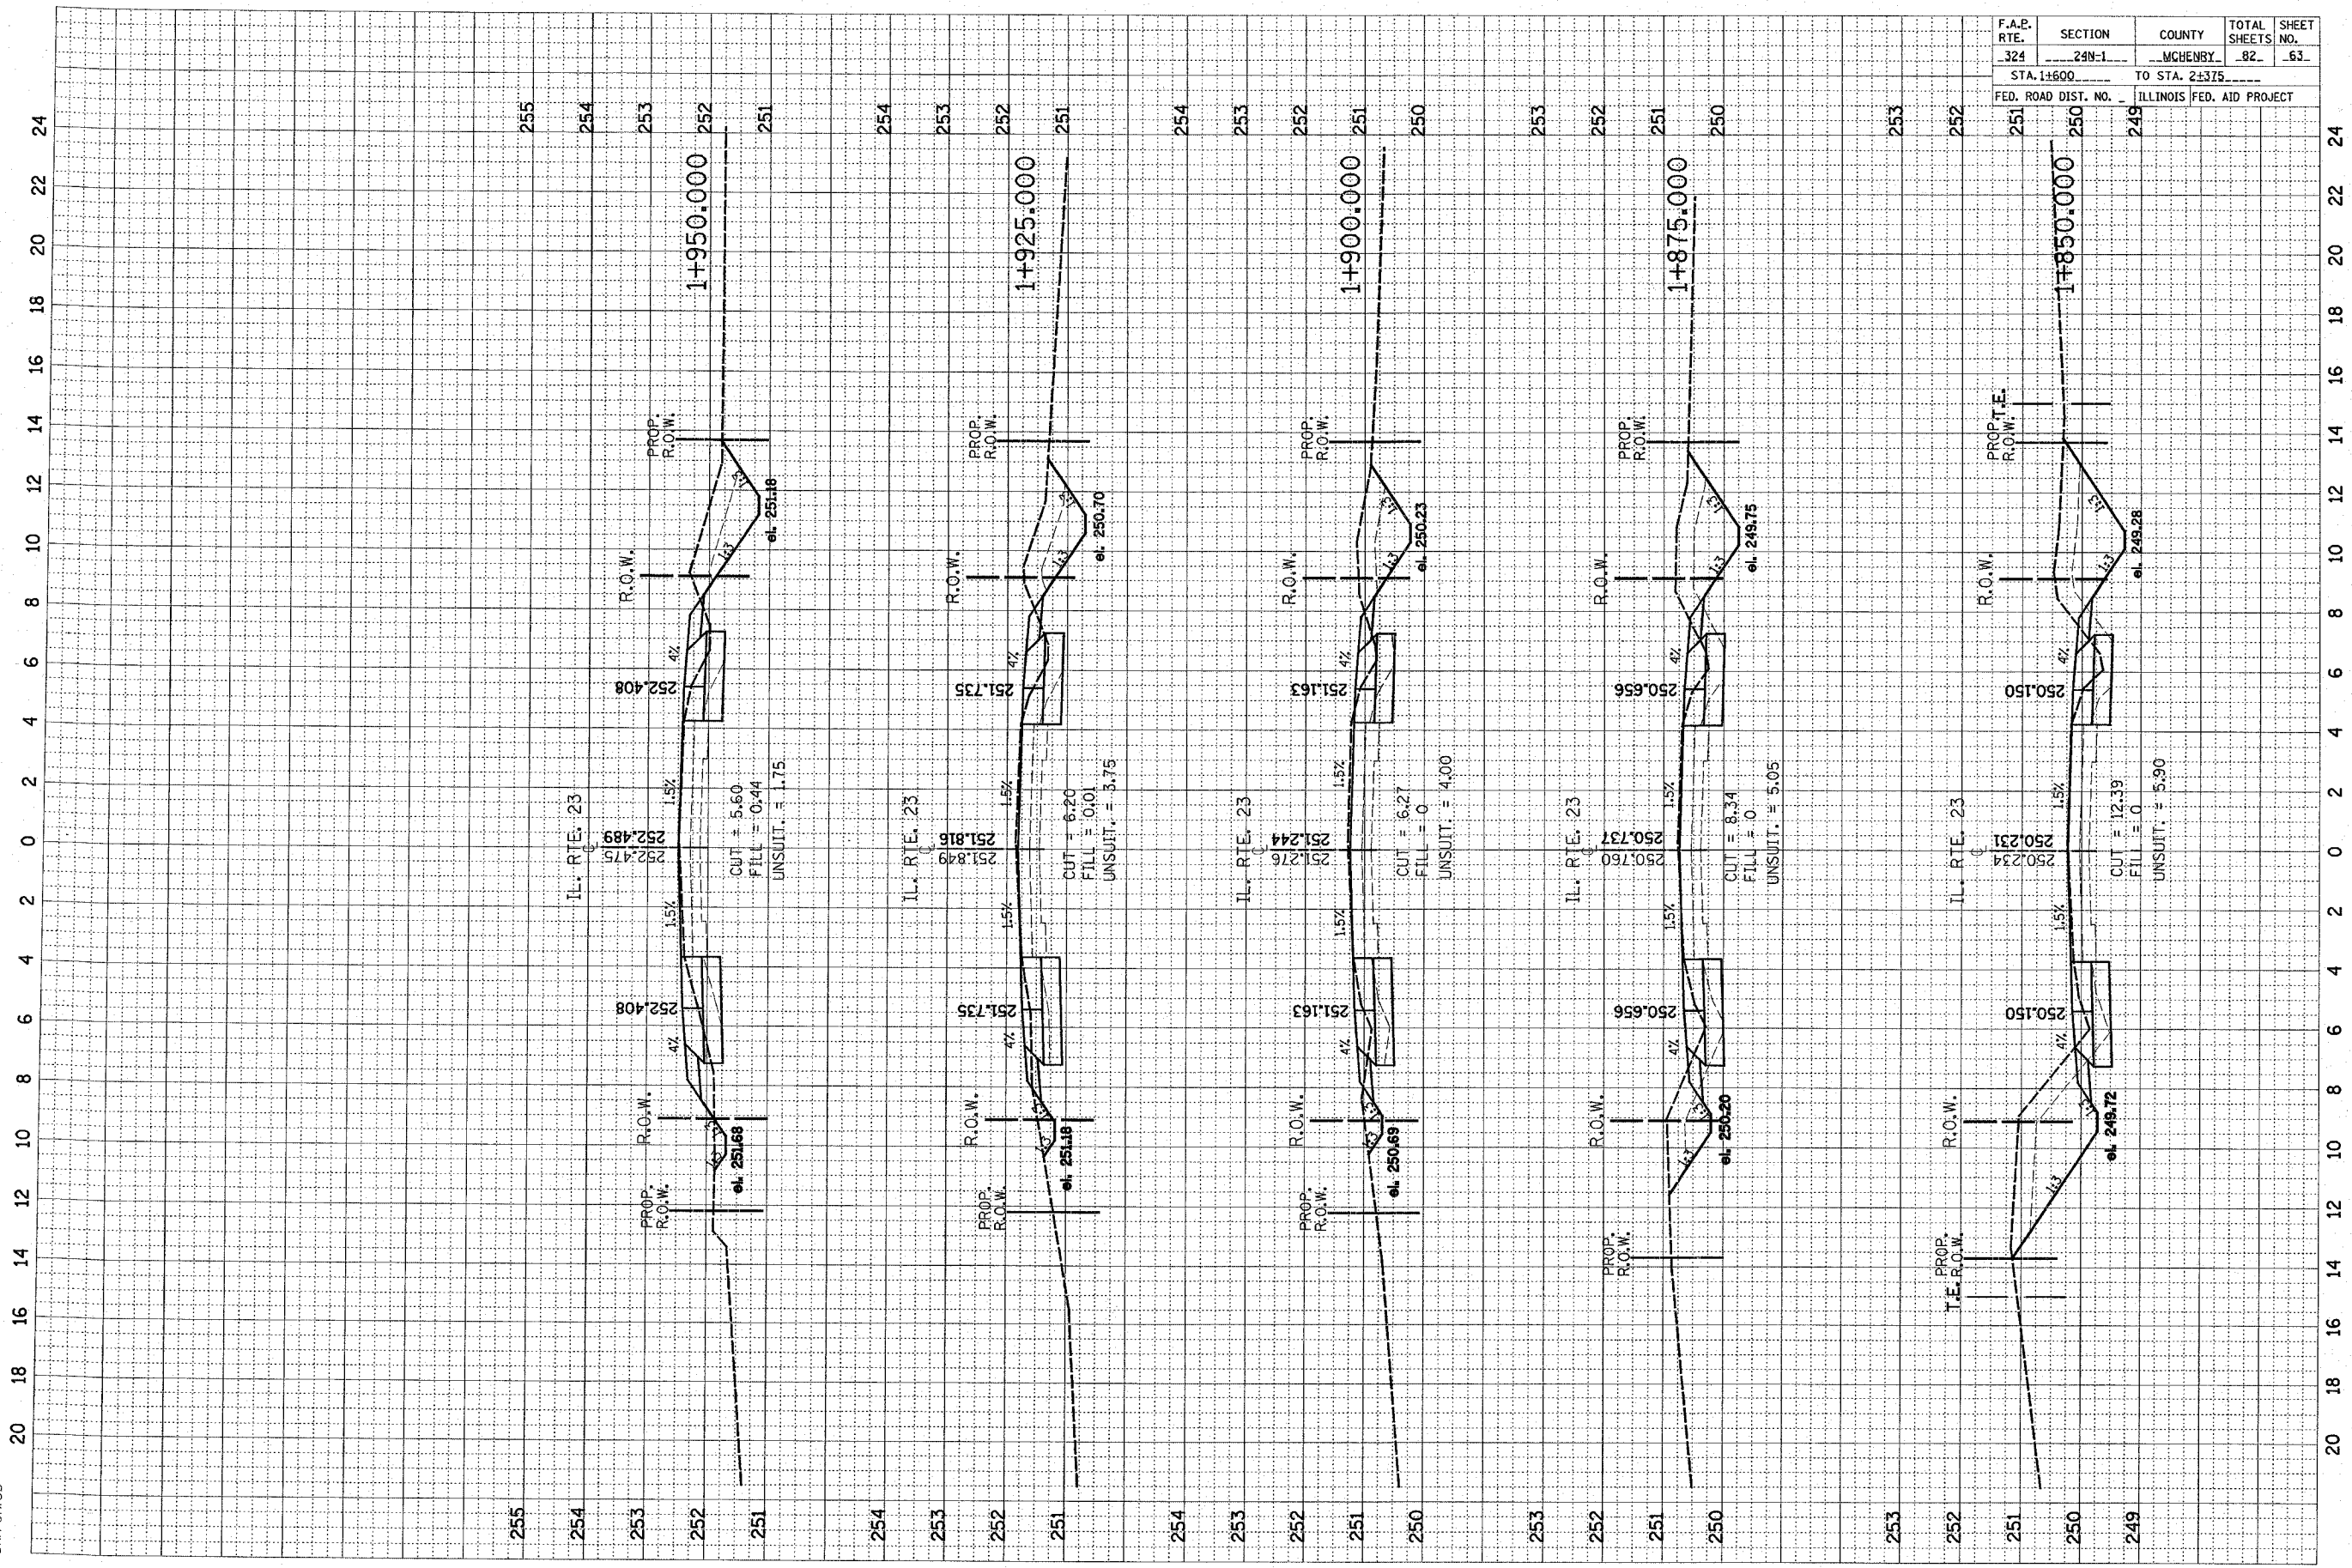

F.A.E. RTE.	SECTION	COUNTY	TOTAL SHEETS	SHEET NO.
324	249-1	MCHENRY	62	63
STA. 1+600		TO STA. 2+375		
FED. ROAD DIST. NO.		ILLINOIS FED. AID PROJECT		

20 18 16 14 12 10 8 6 4 2 0 2 4 6 8 10 12 14 16 18 20 22 24