


\*REF-plan21  
\*REF-plan22

CONTRACT NO. 62343				
F.A.P. RTE.	SECTION	COUNTY	TOTAL SHEETS	SHEET NO.
348	*	COOK	86	42
STA. 190+00		TO STA. 220+00		
FED. ROAD DIST. NO.	ILLINOIS	FED. AID PROJECT		

\* (1214 & 3127-1) RS-1

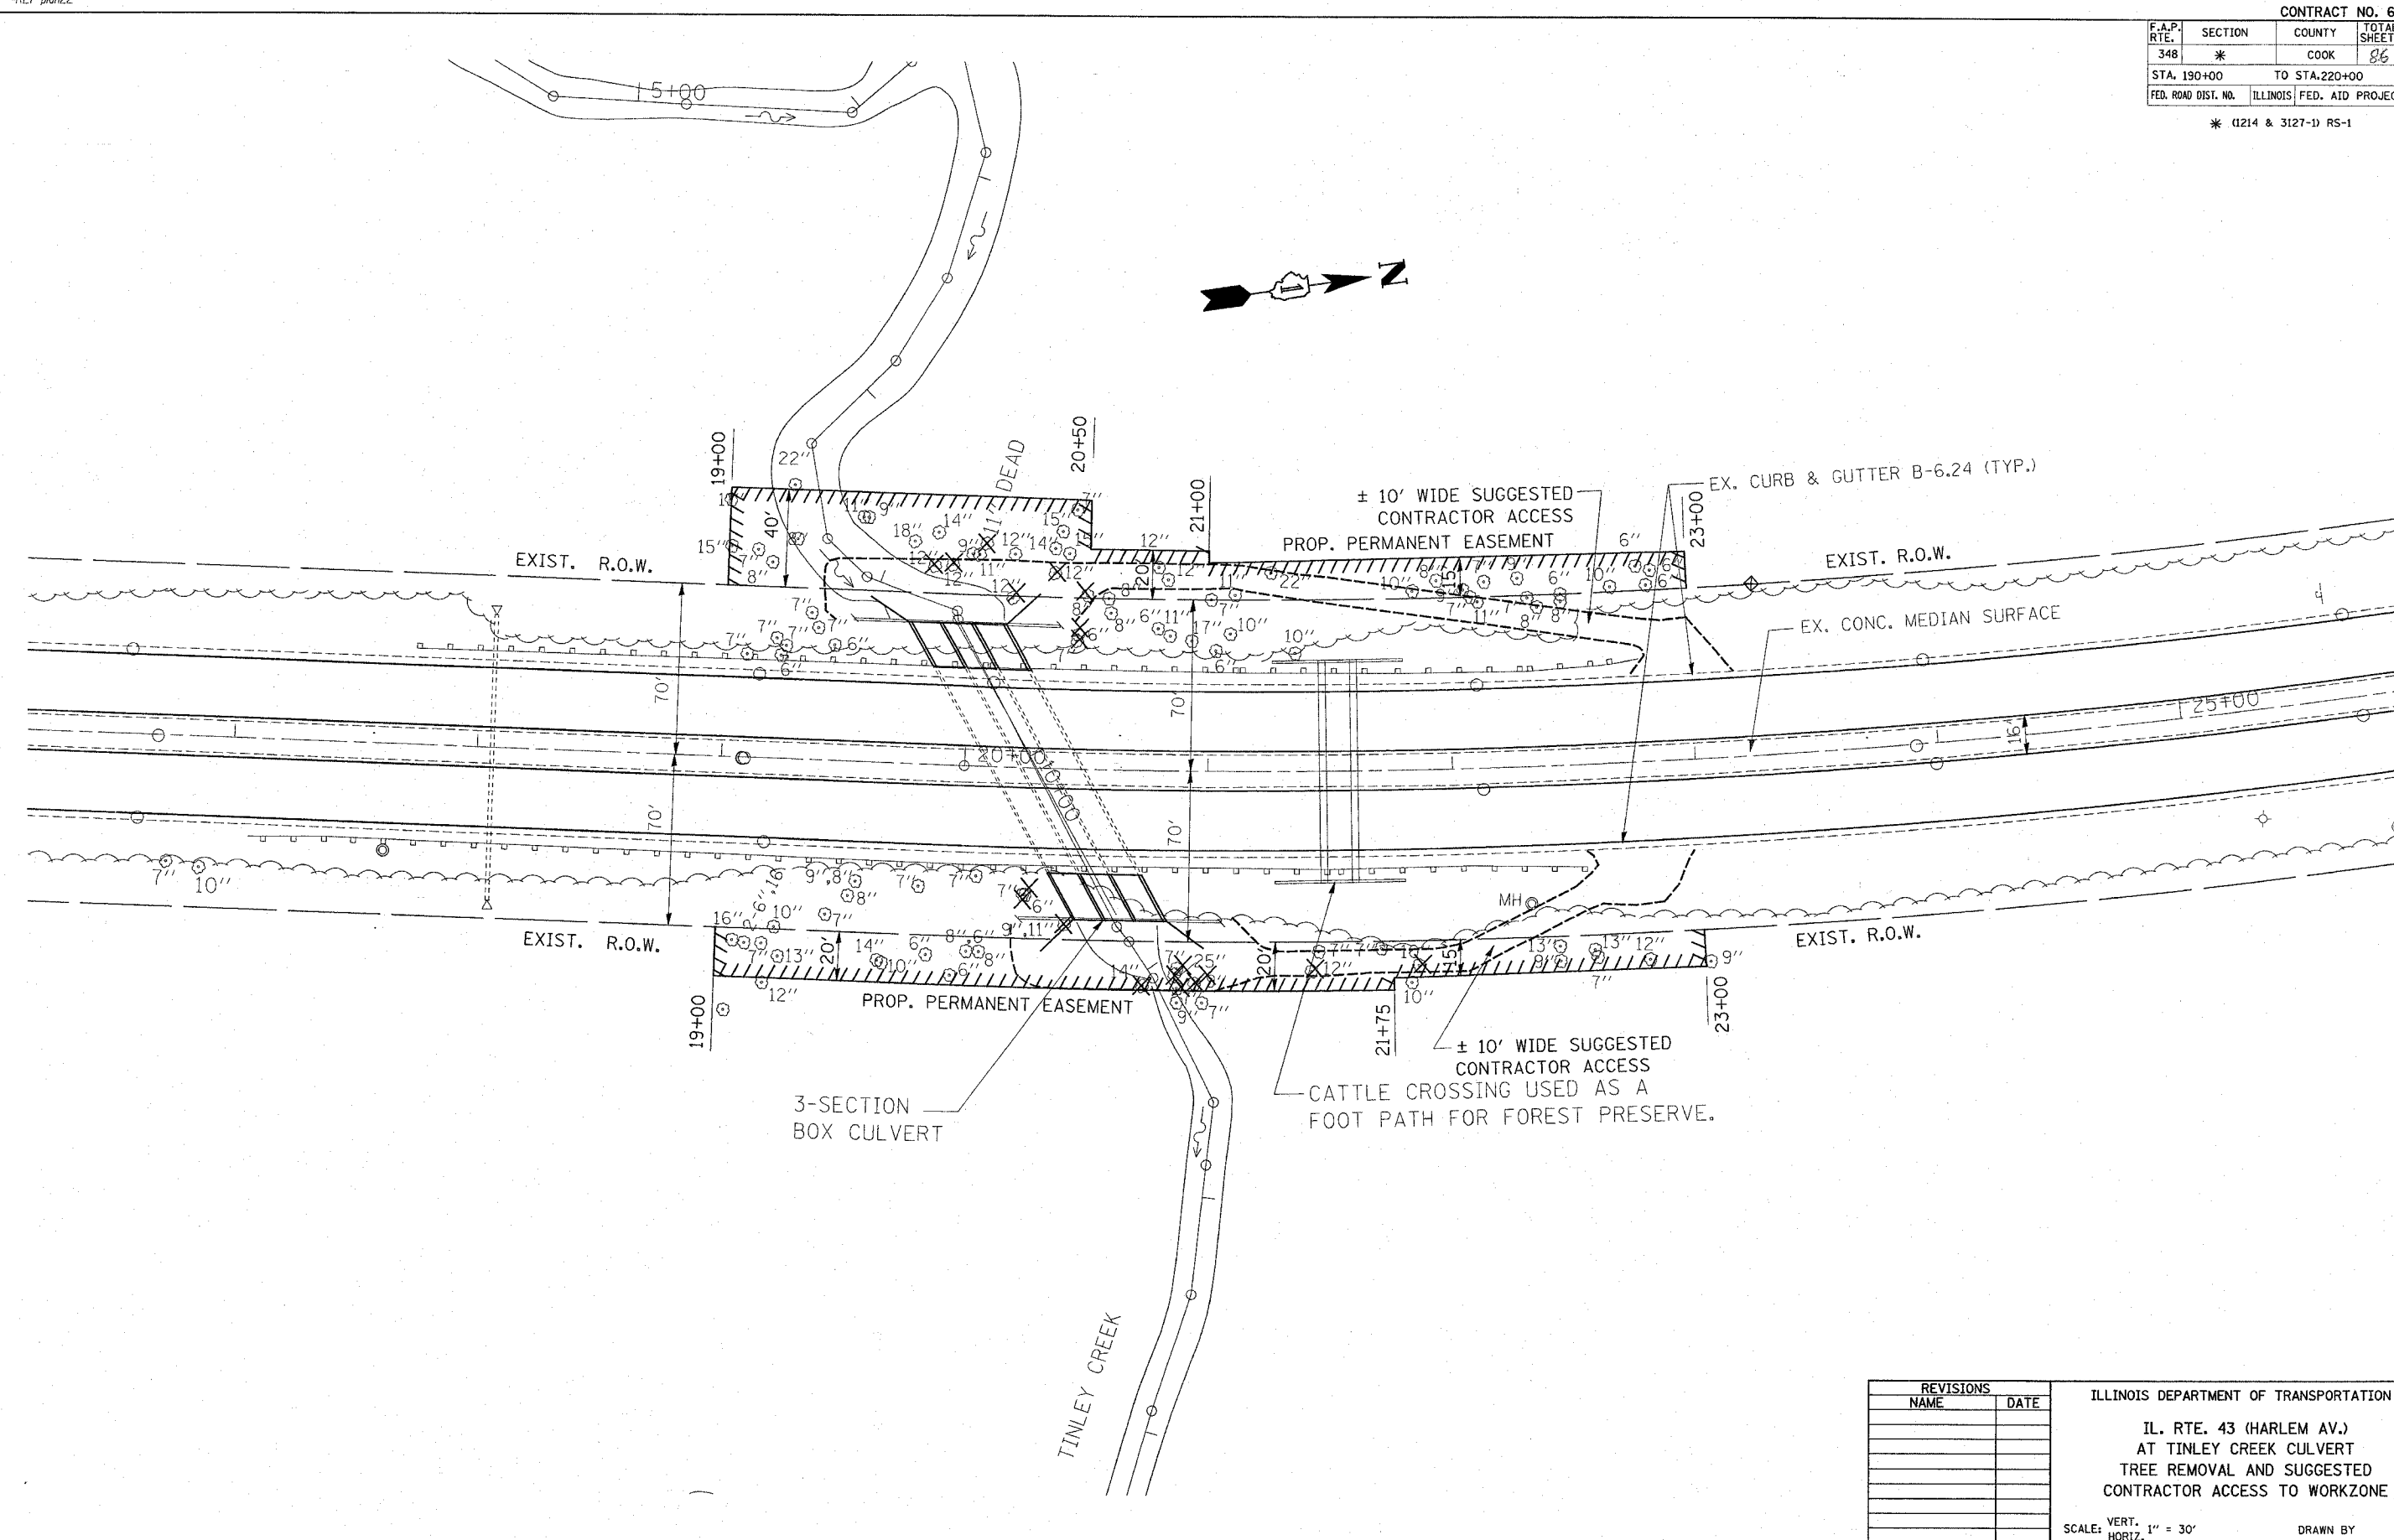

PLOT DATE = 10/23/2007  
FILE NAME = c:\p\projects\145228\work\dwg\p  
PLOT SCALE = 3/8" = 1' / IN.  
USER NAME = lincsterf

REVISIONS	
NAME	DATE

ILLINOIS DEPARTMENT OF TRANSPORTATION  
IL. RTE. 43 (HARLEM AV.)  
AT TINLEY CREEK CULVERT  
TREE REMOVAL AND SUGGESTED  
CONTRACTOR ACCESS TO WORKZONE

VERT. SCALE: 1" = 30'  
HORIZ. SCALE: 1" = 30'  
DATE 10/3/2007

DRAWN BY  
CHECKED BY