


CONTRACT # 02343

SECTION	COUNTY	TOTAL SHEETS	SHEET NO
348 *	COOK	86	50
STA. TO STA.		FED. ROAD DIST. NO. 7 ILLINOIS	
		FED. AID PROJECT	

*(1214 & 3127-1) RS-1

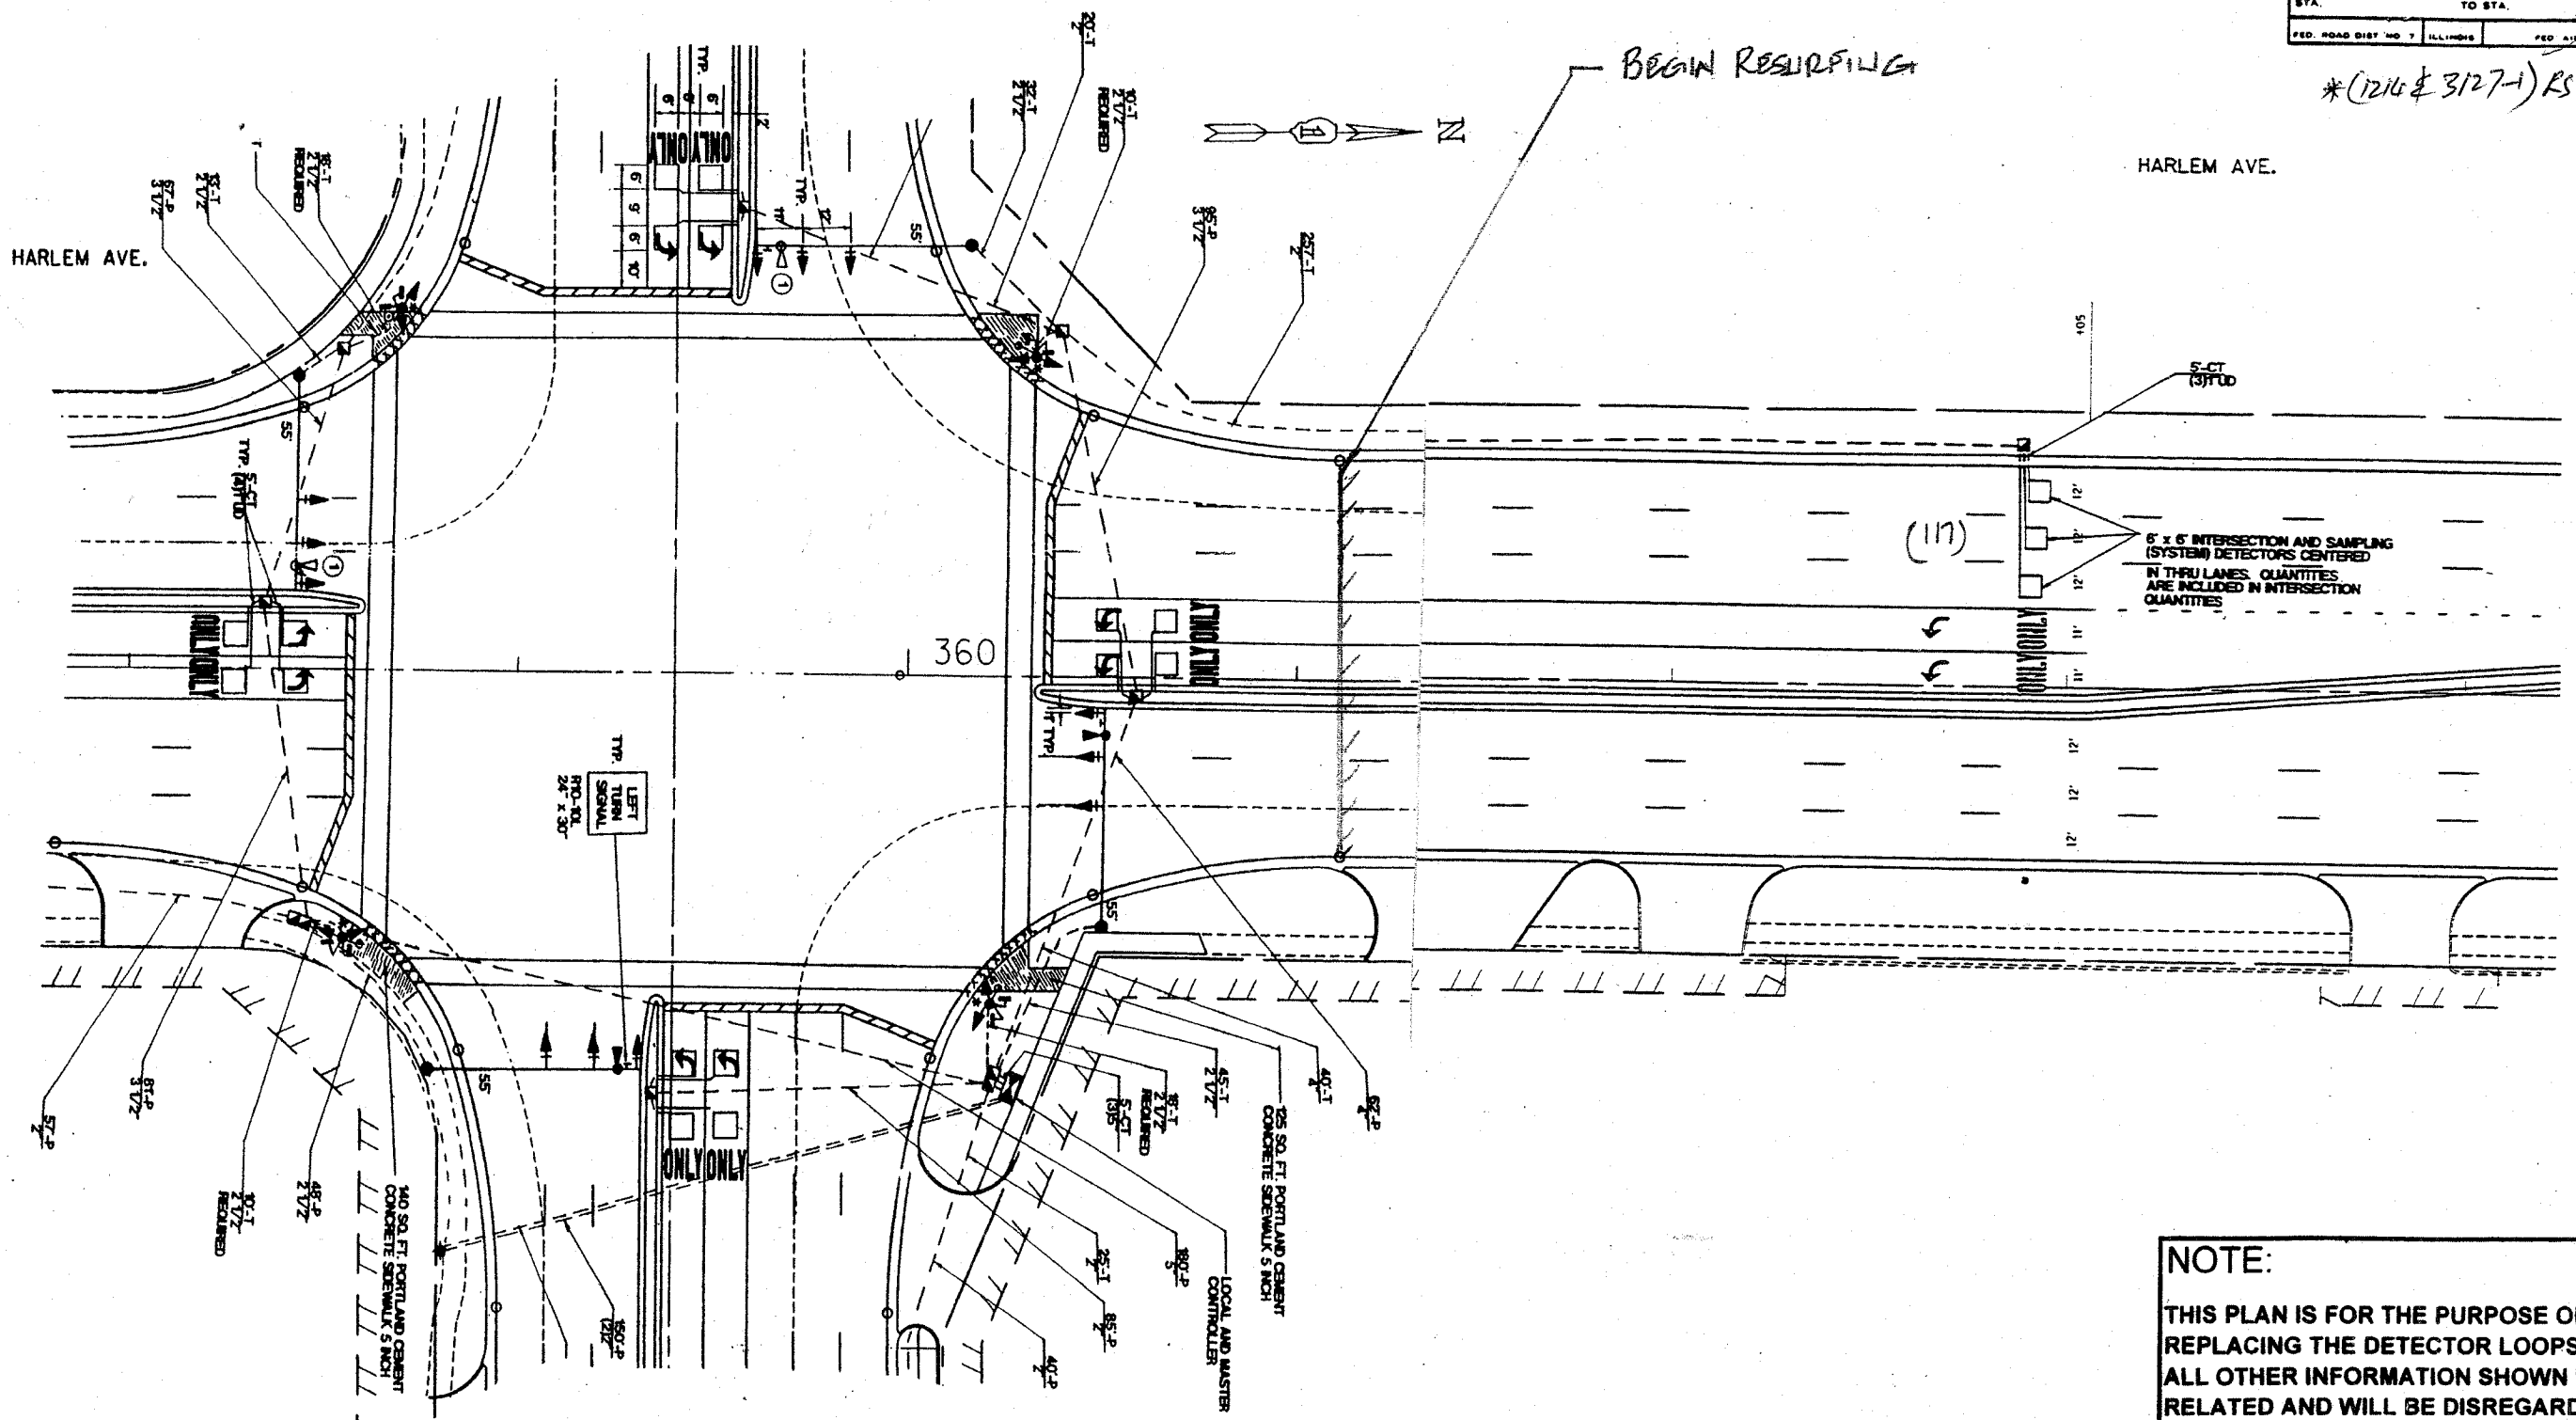

NOTE:
 THIS PLAN IS FOR THE PURPOSE OF REPLACING THE DETECTOR LOOPS ONLY. ALL OTHER INFORMATION SHOWN IS NOT RELATED AND WILL BE DISREGARDED.

REPLACE ALL DETECTOR LOOPS AS SHOWN

(WITHIN THE RESURFACING LIMITS)

CODE NO.	QUANTITY	UNIT	ITEM
8860600	117	Foot	Detector Loop Replacement

REVISIONS	
NAME	DATE

ILLINOIS DEPARTMENT OF TRANSPORTATION
DETECTOR LOOP REPLACEMENT
 ILL. RTE. 43 @ US RTE. 6 (159TH ST)
 SCALE: NONE
 DATE: MAY 2007
 DRAWN BY: JHE
 DESIGNED BY: JHE
 CHECKED BY: JHE
 DAD

2/10