


CONTRACT # 62343

SECTION	COUNTY	TOTAL SHEETS	SHEET NO
348	Cook	86	55
STA.	TO STA.		
FED. ROAD DIST NO 7	ILLINOIS	FED. AID PROJECT	

\*(1214 & 3127-1)RS-1

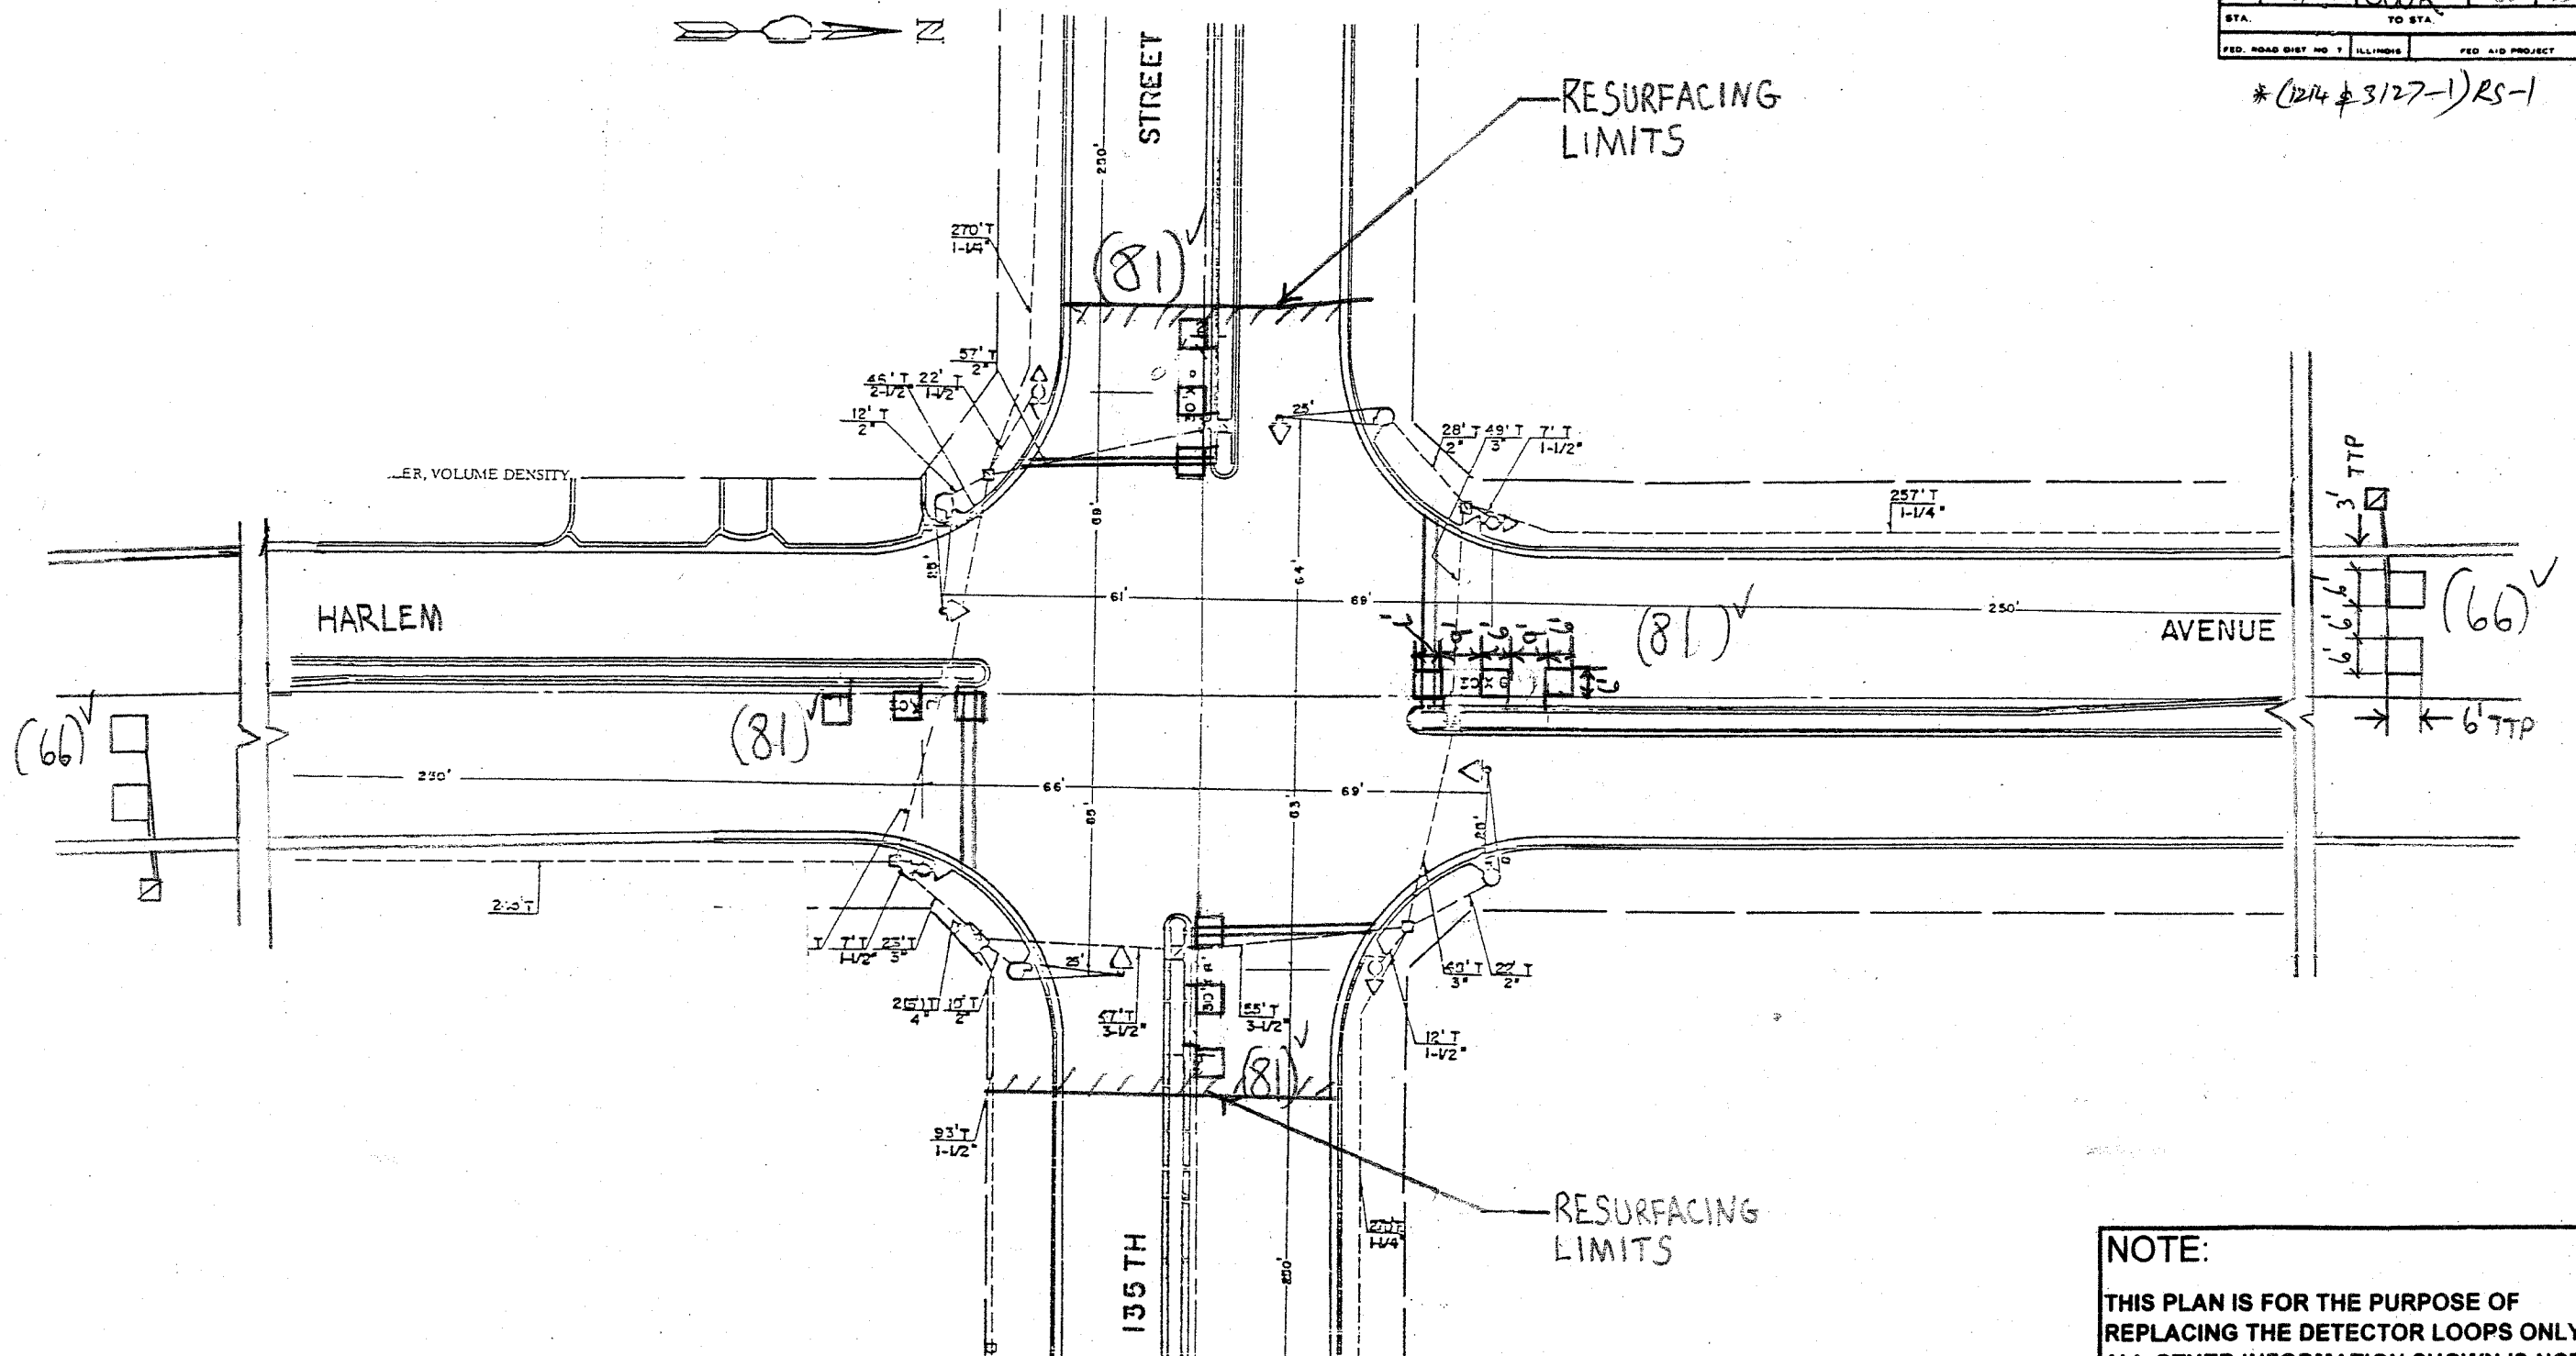

**NOTE:**  
 THIS PLAN IS FOR THE PURPOSE OF REPLACING THE DETECTOR LOOPS ONLY. ALL OTHER INFORMATION SHOWN IS NOT RELATED AND WILL BE DISREGARDED.

**REPLACE ALL DETECTOR LOOPS AS SHOWN**  
 (WITHIN THE RESURFACING LIMITS)

CODE NO.	QUANTITY	UNIT	ITEM
8860600	456	Foot	Detector Loop Replacement

REVISIONS	
NAME	DATE

ILLINOIS DEPARTMENT OF TRANSPORTATION  
**DETECTOR LOOP REPLACEMENT**  
 ILL. RTE 43 @ 135TH STREET  
 SCALE: NONE  
 DATE: MAY 2007  
 DRAWN BY: JHE  
 DESIGNED BY: JHE  
 CHECKED BY: DAD.