


CONTRACT # 12343

SECTION	COUNTY	TOTAL SHEETS	SHEET NO.
348	COOK	86	36
STA.	TO STA.	FED. ROAD DIST NO 7 ILLINOIS	
		FED AID PROJECT	

\* (124#3127-1)RS-1

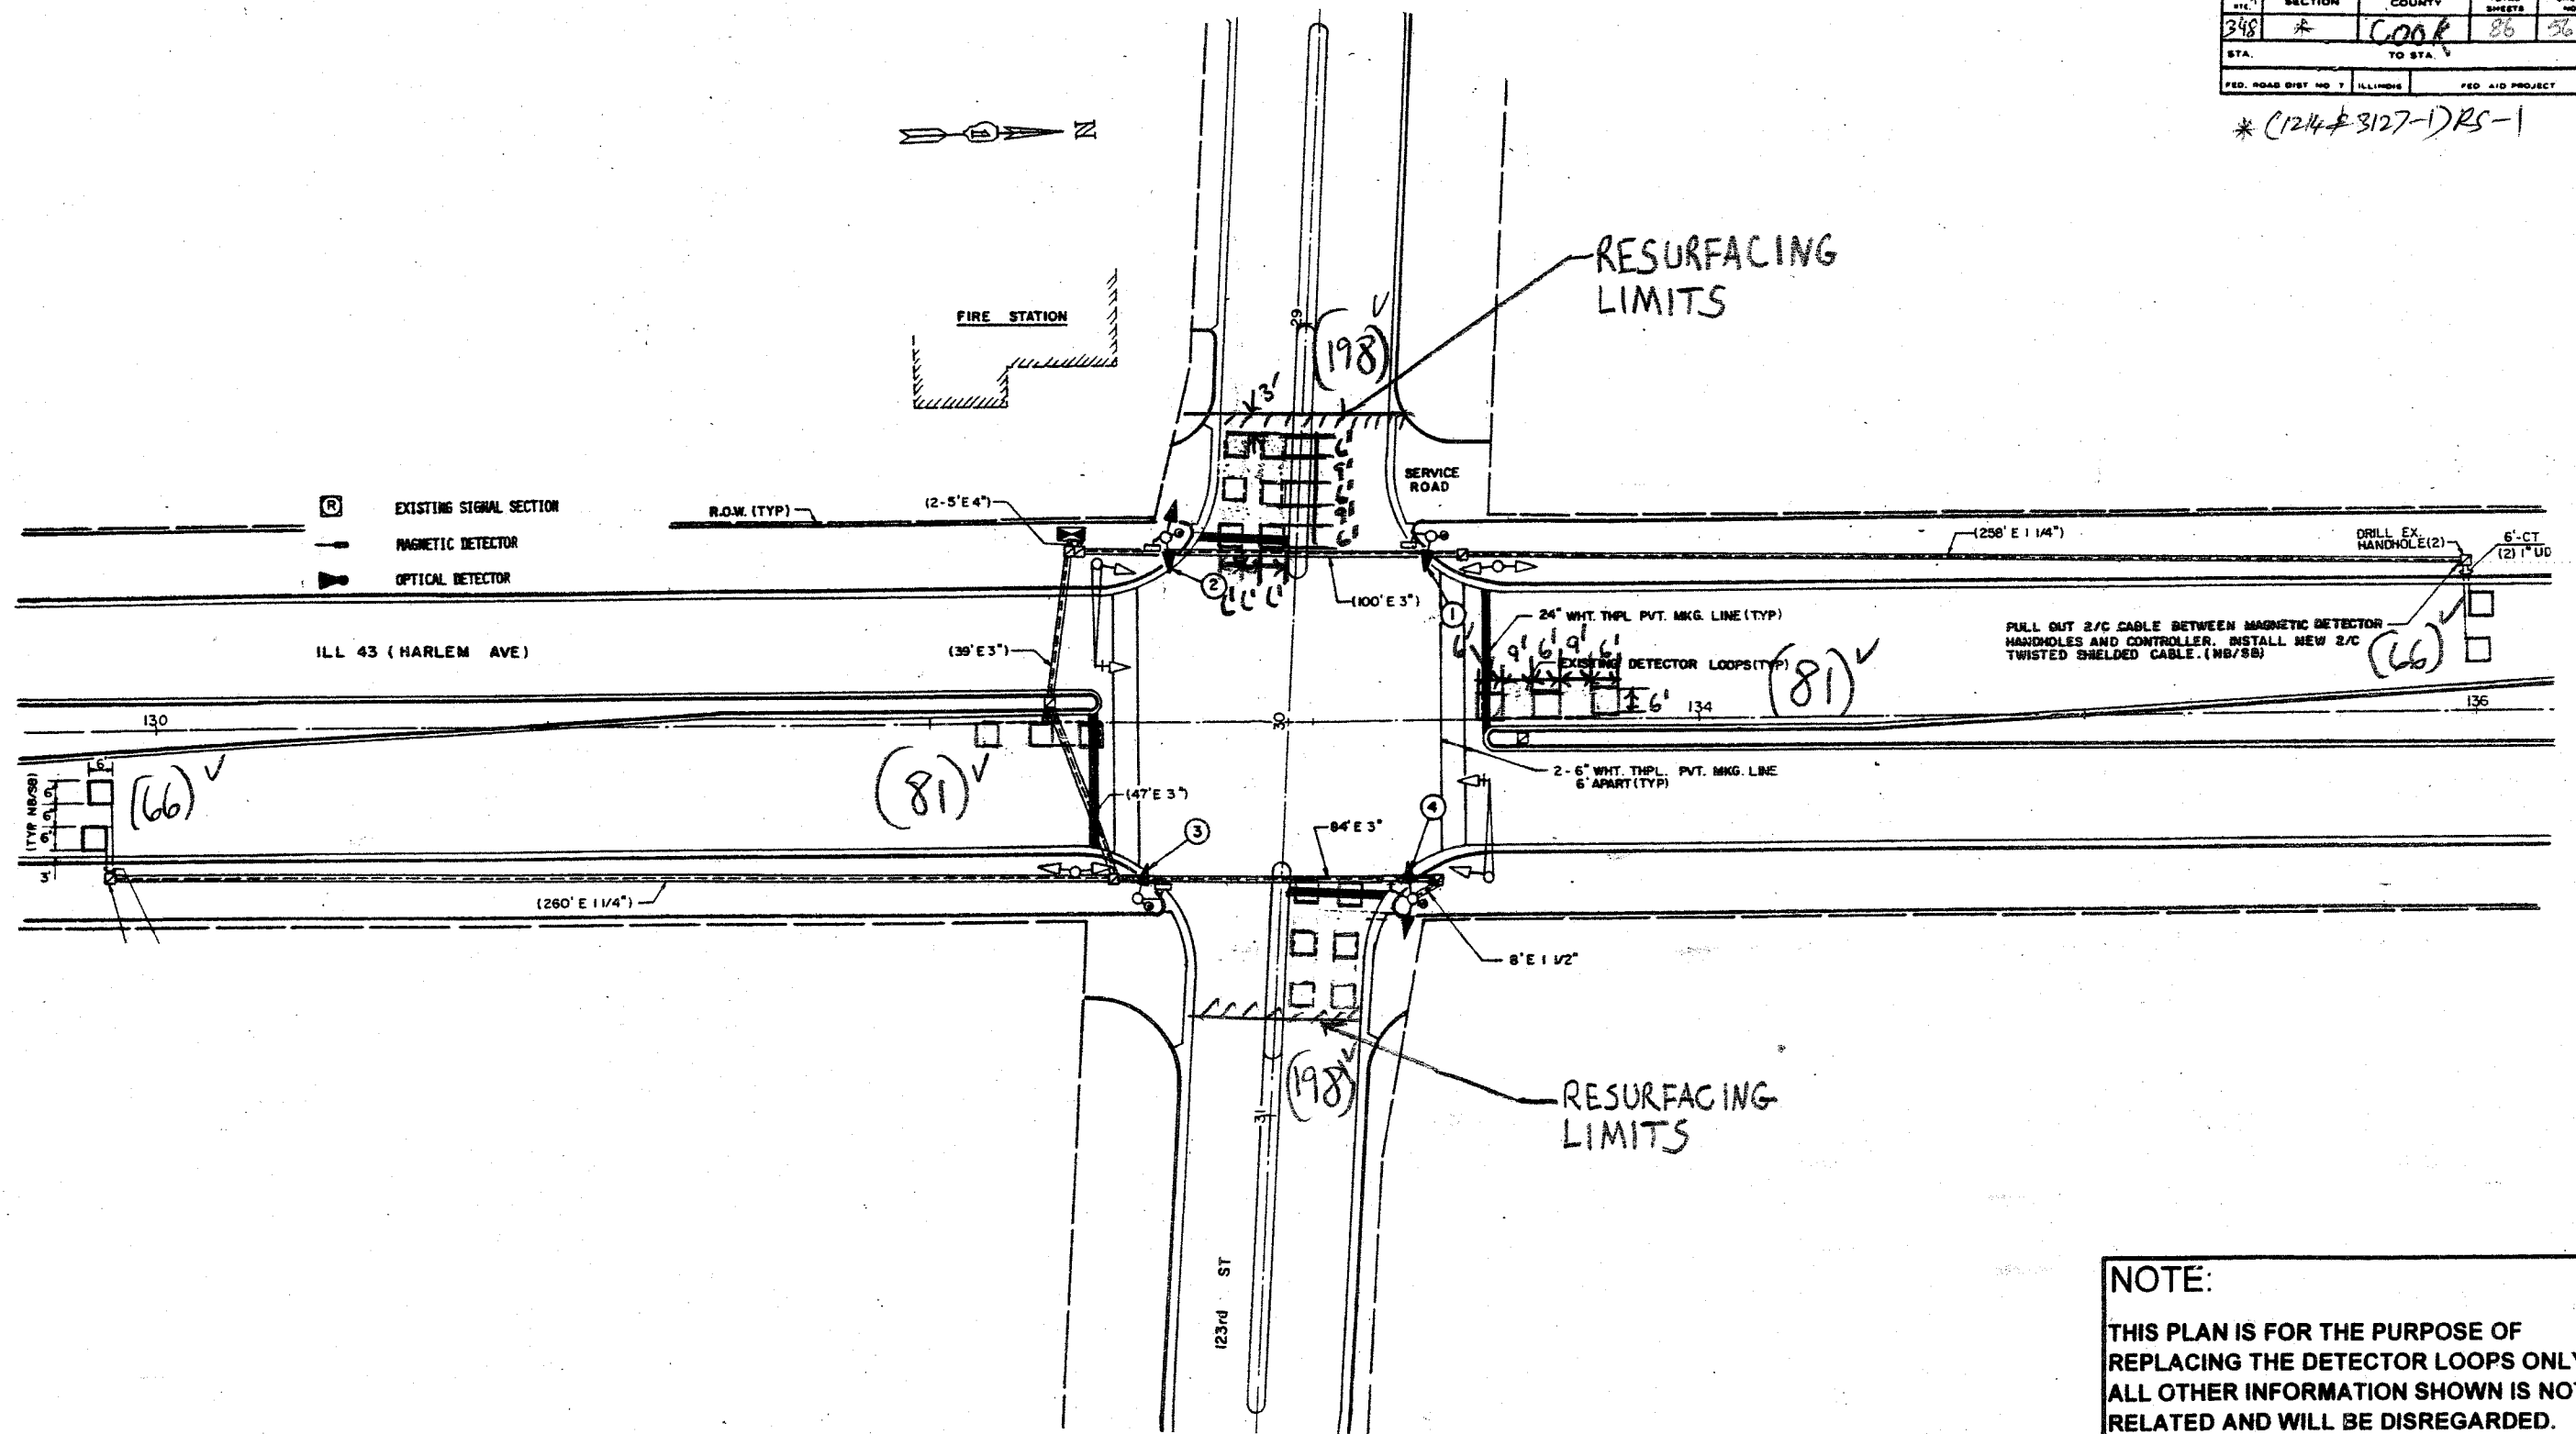

- (R) EXISTING SIGNAL SECTION
- MAGNETIC DETECTOR
- OPTICAL DETECTOR

**REPLACE ALL DETECTOR LOOPS AS SHOWN**  
(WITHIN THE RESURFACING LIMITS)

CODE NO.	QUANTITY	UNIT	ITEM
8860600	690	Foot	Detector Loop Replacement

REVISIONS	
NAME	DATE

**NOTE:**  
THIS PLAN IS FOR THE PURPOSE OF REPLACING THE DETECTOR LOOPS ONLY. ALL OTHER INFORMATION SHOWN IS NOT RELATED AND WILL BE DISREGARDED.

ILLINOIS DEPARTMENT OF TRANSPORTATION  
**DETECTOR LOOP REPLACEMENT**  
ILL RTE 43 @ 123rd STREET  
SCALE: NONE  
DATE: MAY 2007  
DRAWN BY: JHE  
DESIGNED BY: JHE  
CHECKED BY: D.A.D.

8/15 56