


PLOT DATE = 12/5/2007
 PLOT NAME = c:\p\road\19+30\19+30.dwg
 USER NAME = bauerd

ORIGINAL SURVEY PLOTTED TEMPLATE NO. _____
 BY _____ DATE _____
 SURVEYED PLOTTED TEMPLATE NO. _____
 SURVEYED PLOTTED TEMPLATE NO. _____

FINAL SURVEY PLOTTED TEMPLATE NO. _____
 SURVEYED PLOTTED TEMPLATE NO. _____
 SURVEYED PLOTTED TEMPLATE NO. _____

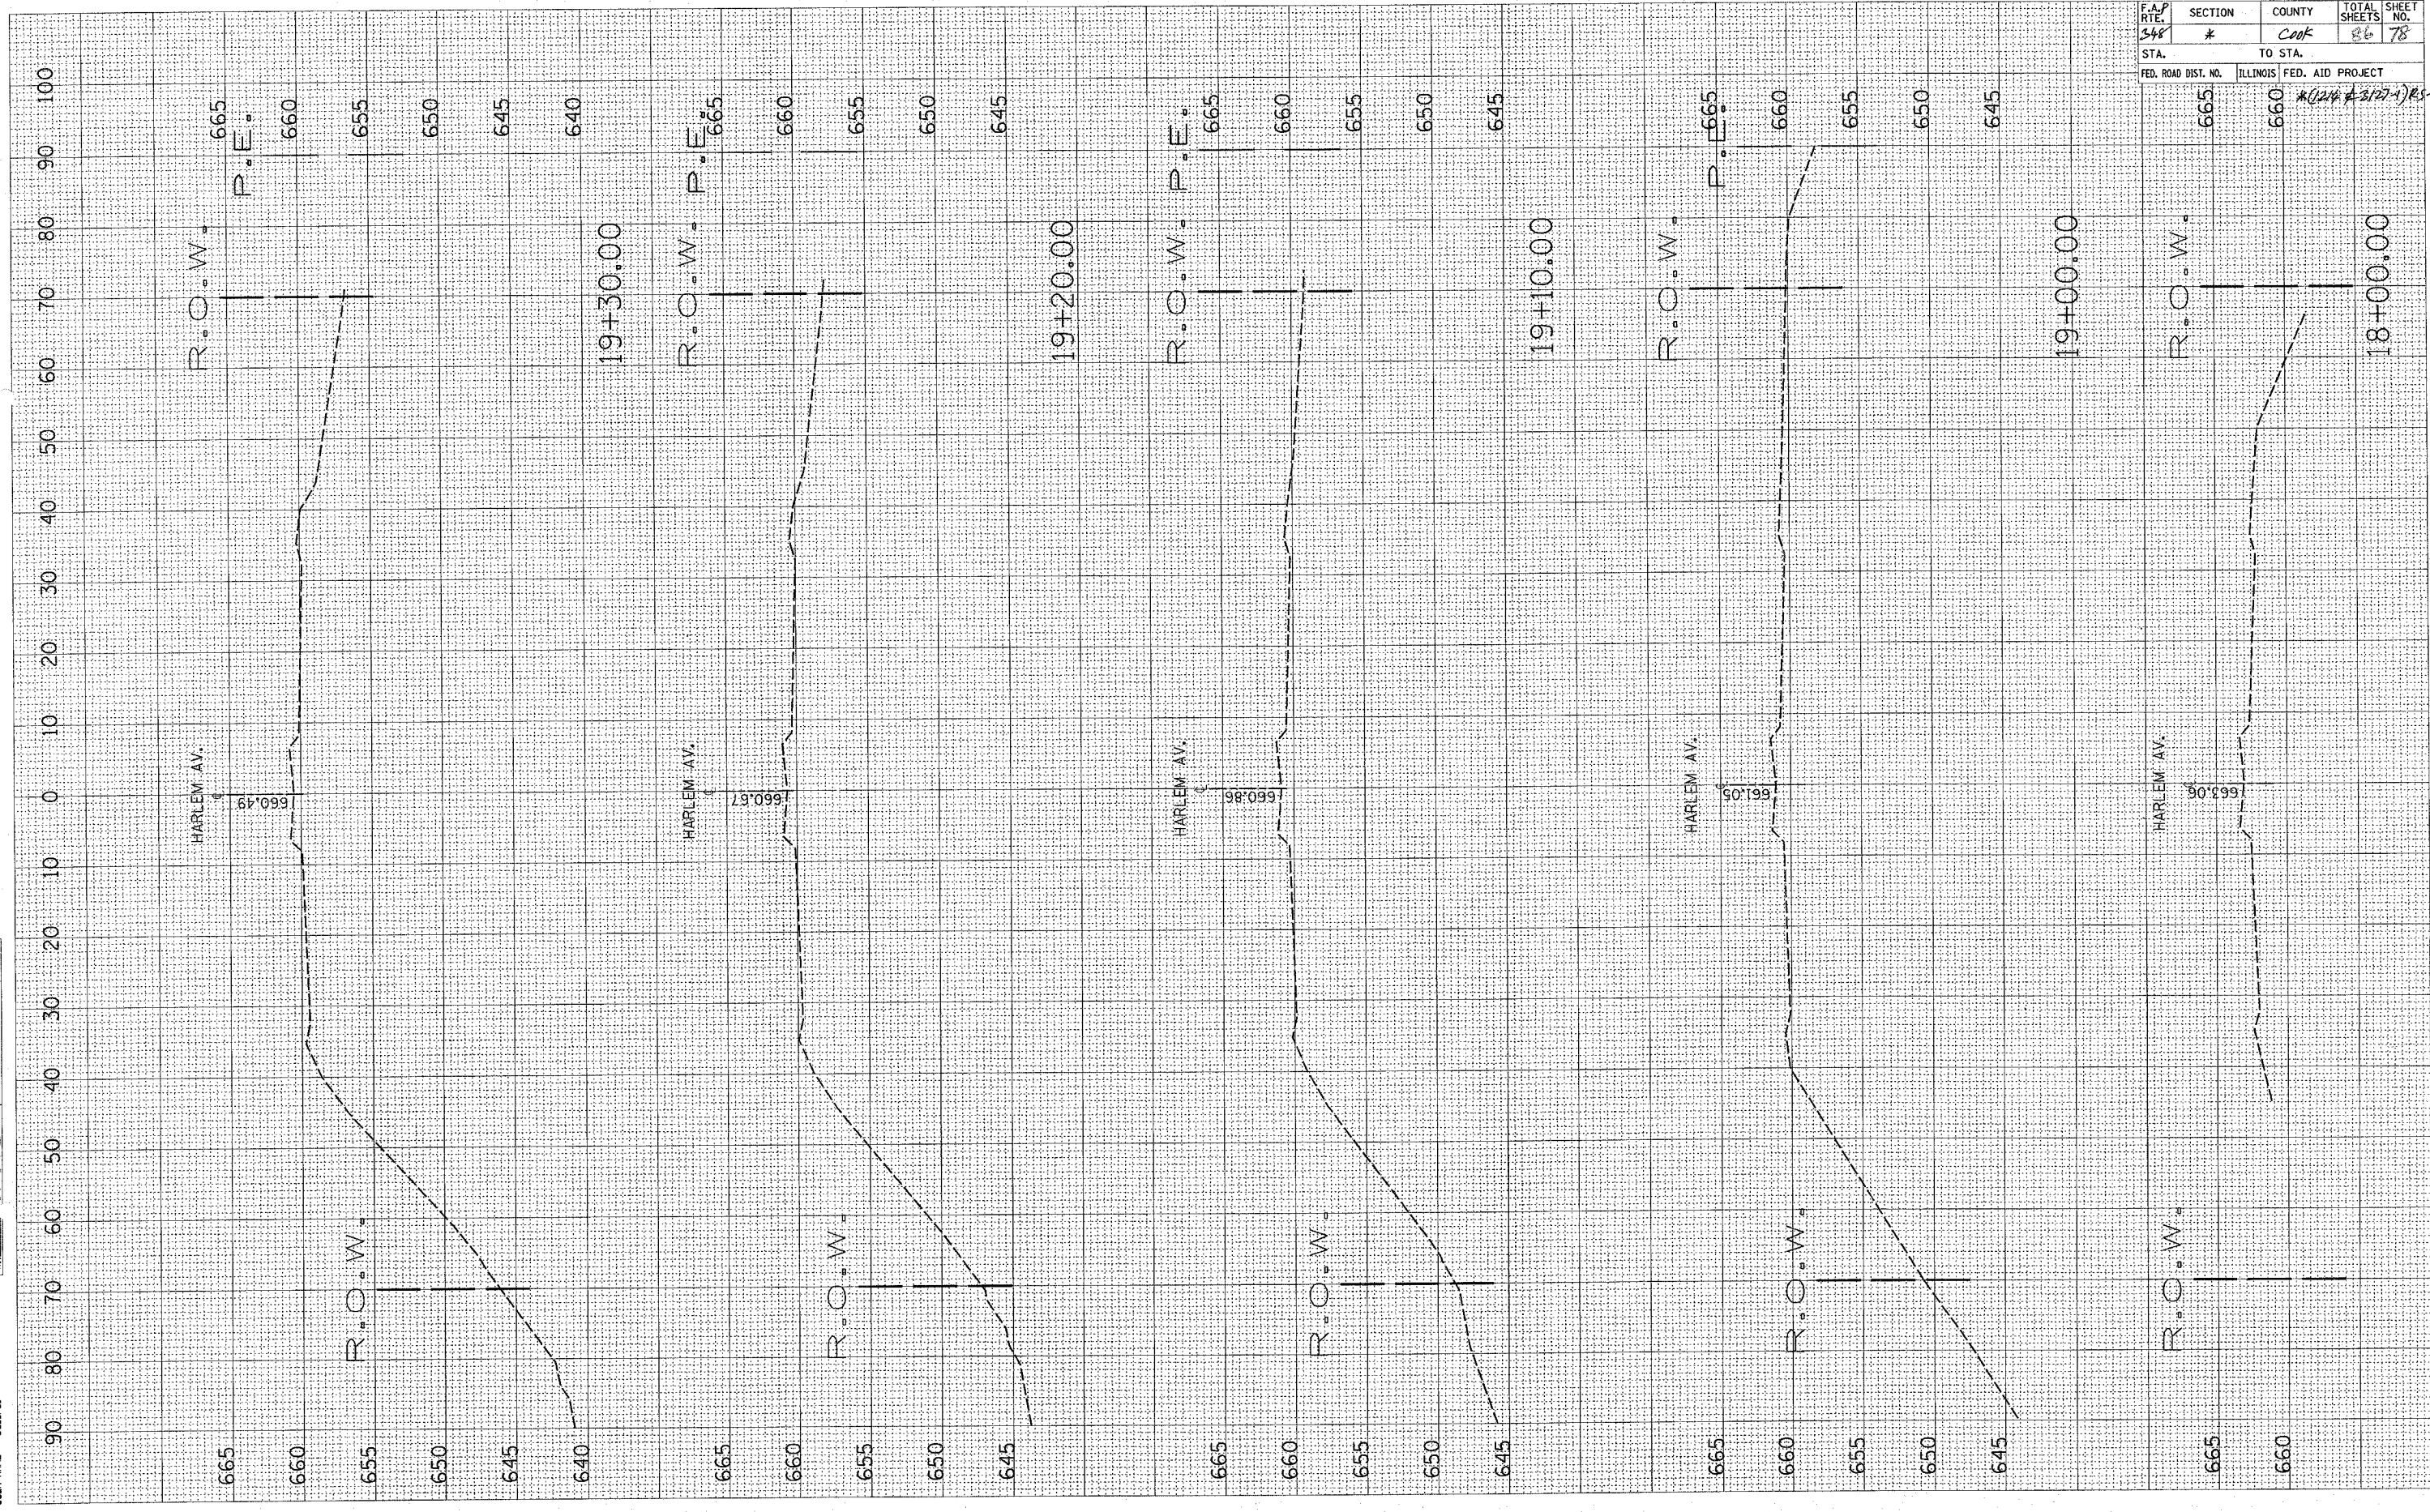

CONTRACT NO. 62343				
F.A.P. RTE.	SECTION	COUNTY	TOTAL SHEETS	SHEET NO.
348	*	COOK	86	78
STA.		TO STA.		
FED. ROAD DIST. NO.		ILLINOIS FED. AID PROJECT		
		*(24 # 377-1)RS		