


PLOT DATE = 1/16/2008
FILE NAME = c:\p\dcs\143281\d143281.dwg
PLOT SCALE = 1/8" = 1' / IN.
USER NAME = hscshuf

ORIGINAL SURVEY	BY	DATE
SURVEY		
NOTE BOOK		
NO.		

FINAL SURVEY	BY	DATE
SURVEY		
NOTE BOOK		
NO.		

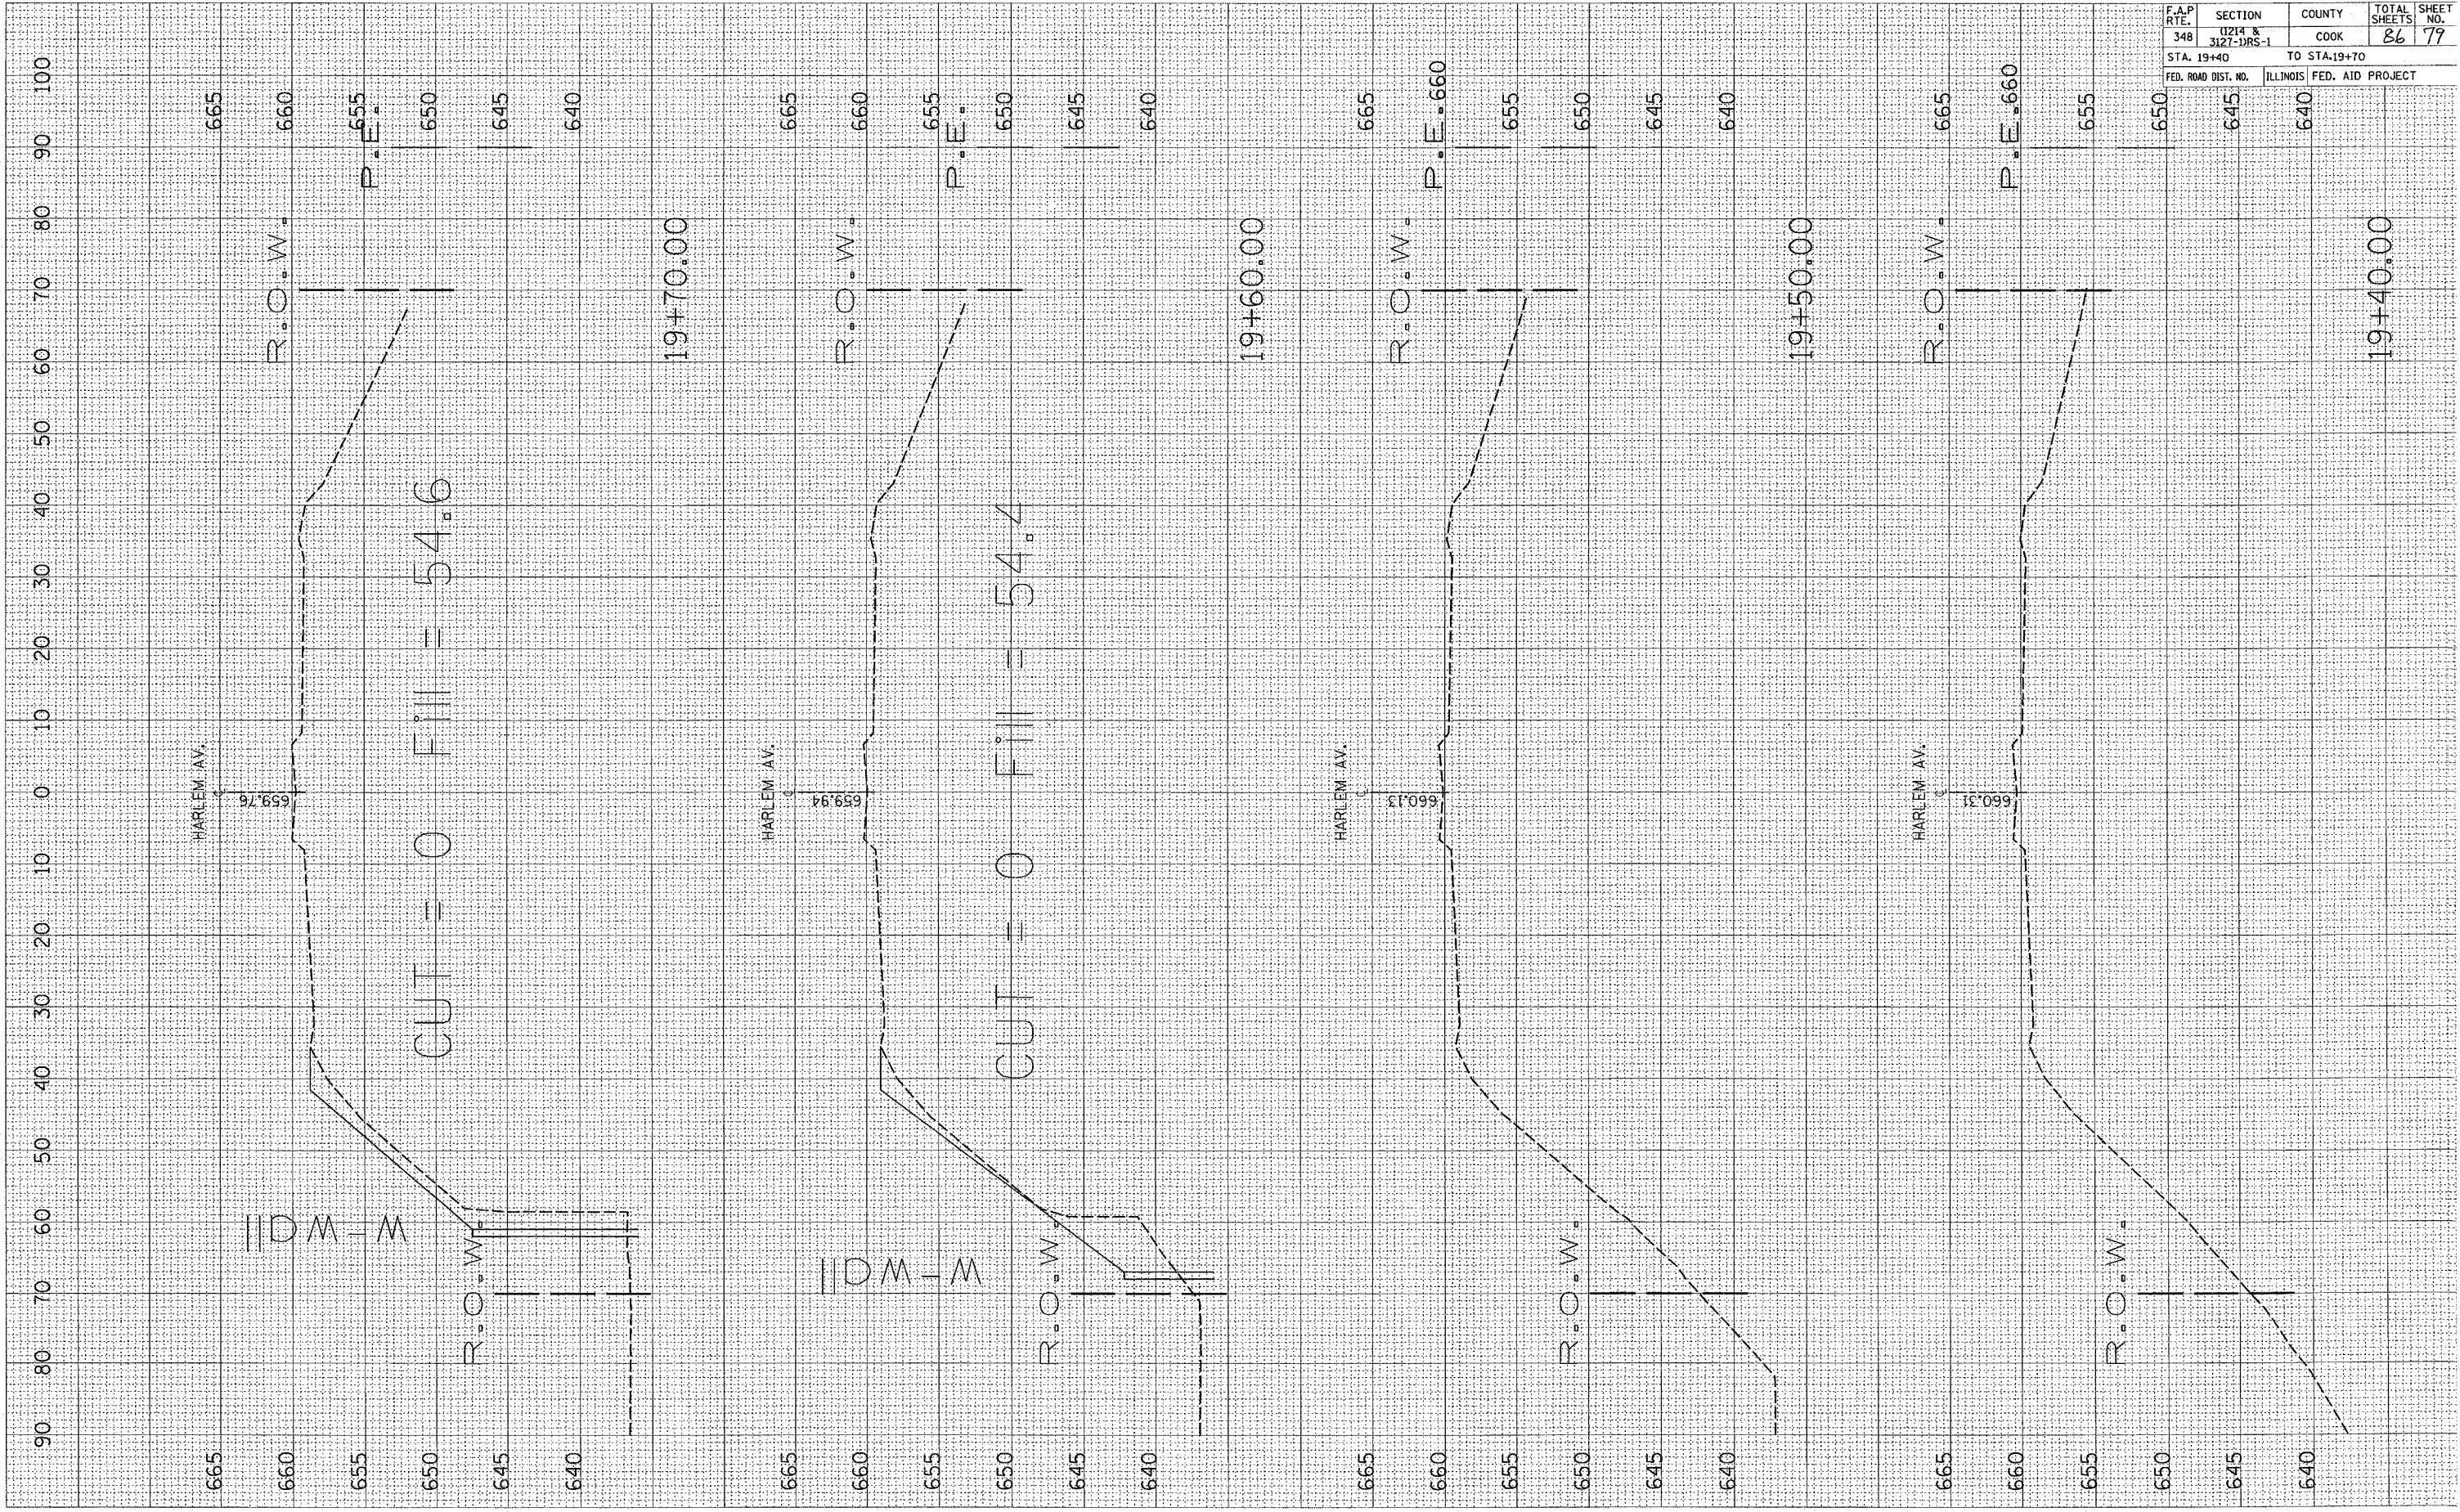

CONTRACT NO. 62343			
F.A.P. RATE	SECTION	COUNTY	TOTAL SHEETS
348	11214 & 3127-DRS-1	COOK	86
STA. 19+40			TO STA. 19+70
FED. ROAD DIST. NO.		ILLINOIS FED. AID PROJECT	