


PLOT DATE = 1/10/2008  
 FILE NAME = c:\p\projects\419281\ha-harlem\_ah\orig\orig.dwg  
 PLOT SCALE = 800.0000' / 1" / IN.  
 USER NAME = lisa@acp

ORIGINAL SURVEY NO. \_\_\_\_\_  
 EXPANDED SURVEY NO. \_\_\_\_\_  
 PLOTTED TEMPLATE AREAS CHECKED

FINAL SURVEY NO. \_\_\_\_\_  
 SURVEY PLOTTED TEMPLATE AREAS CHECKED

BY \_\_\_\_\_ DATE \_\_\_\_\_

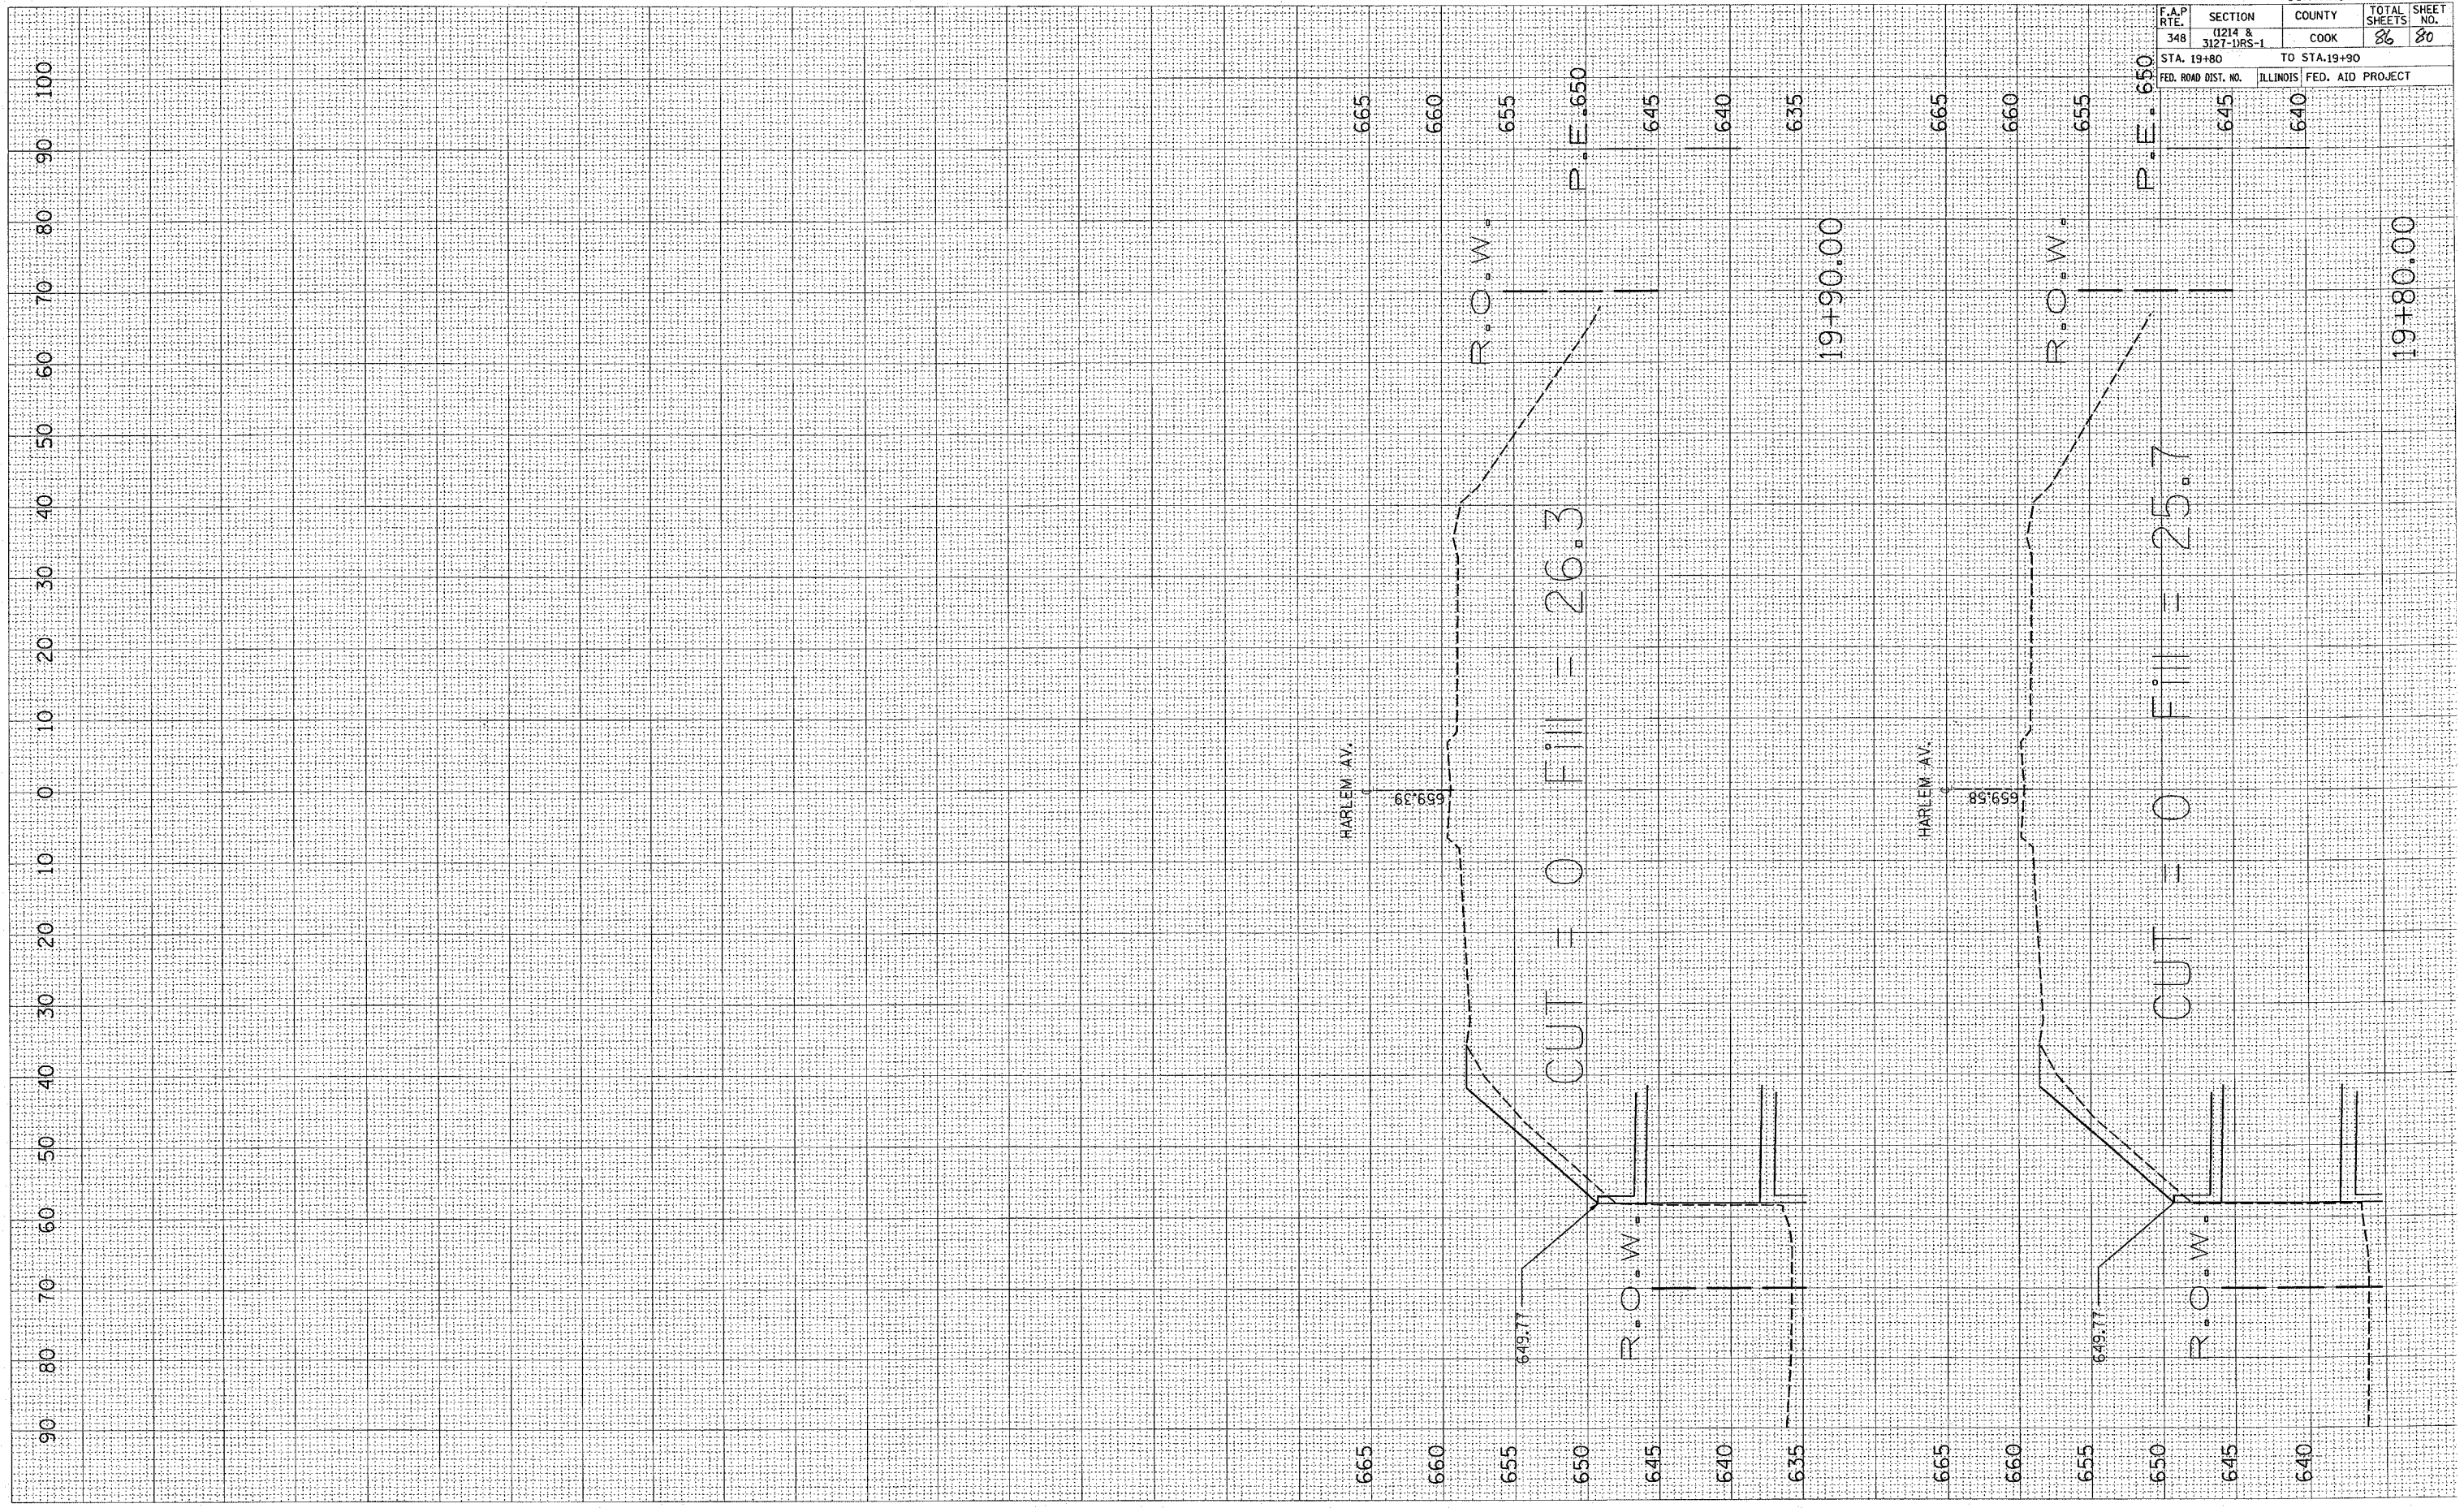

CONTRACT NO. 62343			
F.A.P. RTE. 348	SECTION 0214 & 3127-1RS-1	COUNTY COOK	TOTAL SHEETS 86
STA. 19+80		TO STA. 19+90	
FED. ROAD DIST. NO.	ILLINOIS	FED. AID PROJECT	
	645	640	

REV. 01-10-08