


HOT-MIX ASPHALT SURFACE REMOVAL - BUTT JOINT  
TEMPORARY RAMP

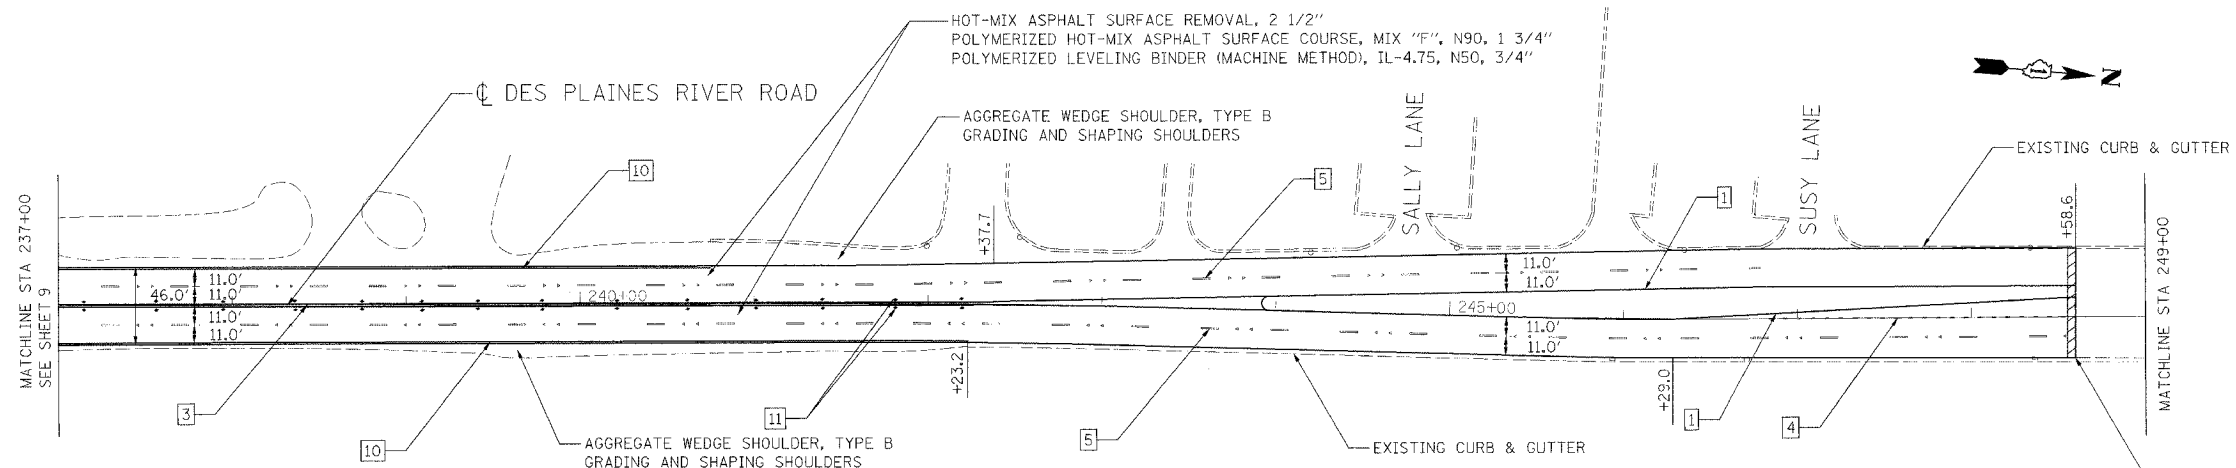


**LEGEND:**

- |  |  |
|--|--|
| 1 THERMOPLASTIC PAVEMENT MARKING - LINE 4" (YELLOW SOLID LINE)   | 7 THERMOPLASTIC PAVEMENT MARKING - LINE 12" (YELLOW DIAGONAL LINE)     |
| 2 THERMOPLASTIC PAVEMENT MARKING - LINE 12" (WHITE DIAGONAL LINE)  | 8 THERMOPLASTIC PAVEMENT MARKING - LINE 24" (WHITE STOP LINE)          |
| 3 THERMOPLASTIC PAVEMENT MARKING - LINE 4" (DOUBLE YELLOW SOLID LINE 11" C-C)  | 9 THERMOPLASTIC PAVEMENT MARKING - LETTERS & SYMBOLS (TYP.)            |
| 4 THERMOPLASTIC PAVEMENT MARKING - LINE 6" (WHITE LANE LINE - 2' DASH, 6' SKIP)  | 10 THERMOPLASTIC PAVEMENT MARKING - LINE 4" (WHITE SOLID LINE)         |
| 5 THERMOPLASTIC PAVEMENT MARKING - LINE 4" (WHITE LANE LINE - 10' DASH, 30' SKIP) WITH RAISED REFLECTIVE PAVEMENT MARKERS (2 ONE-WAY CRYSTAL MARKER) | 11 RAISED REFLECTIVE PAVEMENT MARKERS (TWO-WAY AMBER MARKER) (40' C-C) |
| 6 THERMOPLASTIC PAVEMENT MARKING - LINE 6" (WHITE SOLID LINE)  | 12 THERMOPLASTIC PAVEMENT MARKING - LINE 8" (WHITE SOLID LINE)         |

BEGIN OMISSION  
STA. 248+58.60

HOT-MIX ASPHALT SURFACE REMOVAL - BUTT JOINT  
TEMPORARY RAMP

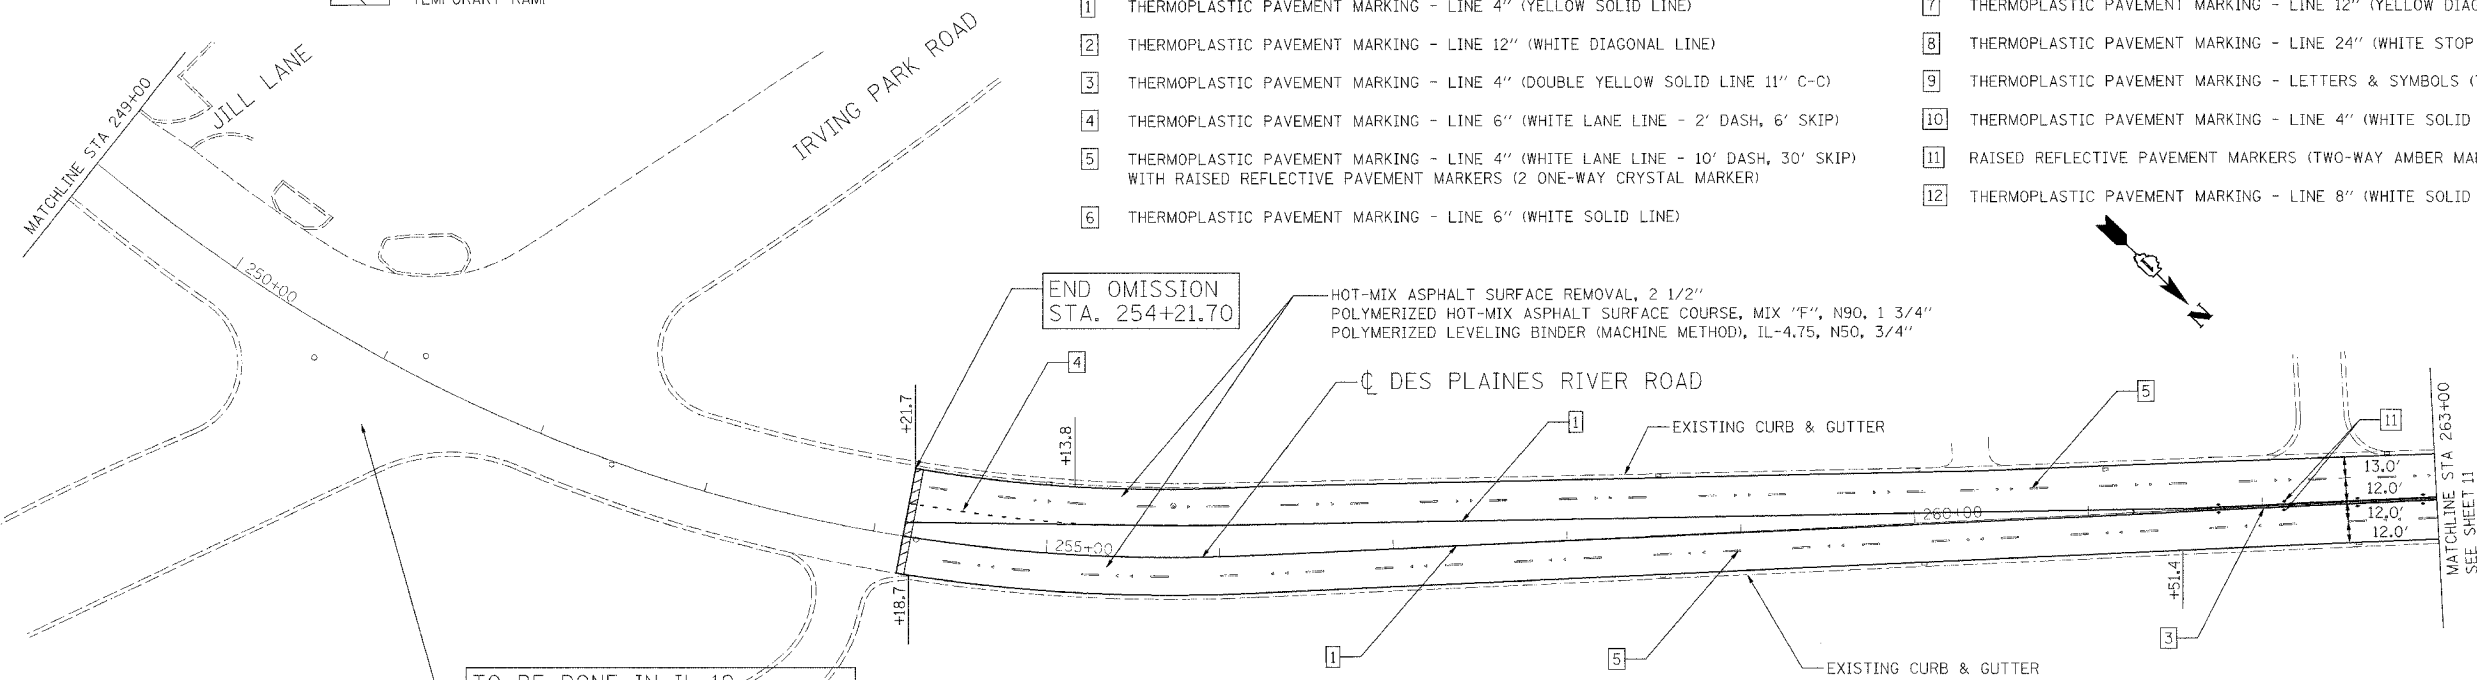

**LEGEND:**

- |  |  |
|--|--|
| 1 THERMOPLASTIC PAVEMENT MARKING - LINE 4" (YELLOW SOLID LINE)   | 7 THERMOPLASTIC PAVEMENT MARKING - LINE 12" (YELLOW DIAGONAL LINE)     |
| 2 THERMOPLASTIC PAVEMENT MARKING - LINE 12" (WHITE DIAGONAL LINE)  | 8 THERMOPLASTIC PAVEMENT MARKING - LINE 24" (WHITE STOP LINE)          |
| 3 THERMOPLASTIC PAVEMENT MARKING - LINE 4" (DOUBLE YELLOW SOLID LINE 11" C-C)  | 9 THERMOPLASTIC PAVEMENT MARKING - LETTERS & SYMBOLS (TYP.)            |
| 4 THERMOPLASTIC PAVEMENT MARKING - LINE 6" (WHITE LANE LINE - 2' DASH, 6' SKIP)  | 10 THERMOPLASTIC PAVEMENT MARKING - LINE 4" (WHITE SOLID LINE)         |
| 5 THERMOPLASTIC PAVEMENT MARKING - LINE 4" (WHITE LANE LINE - 10' DASH, 30' SKIP) WITH RAISED REFLECTIVE PAVEMENT MARKERS (2 ONE-WAY CRYSTAL MARKER) | 11 RAISED REFLECTIVE PAVEMENT MARKERS (TWO-WAY AMBER MARKER) (40' C-C) |
| 6 THERMOPLASTIC PAVEMENT MARKING - LINE 6" (WHITE SOLID LINE)  | 12 THERMOPLASTIC PAVEMENT MARKING - LINE 8" (WHITE SOLID LINE)         |

END OMISSION  
STA. 254+21.70

TO BE DONE IN IL-19  
RESURFACING CONTRACT 60C52

FILE NAME = N:\PROJ\1129\1129\320\30\Design\Proposed\Plan\1129\30-19-P-Proposed.dwg

**Ciorba Group, Inc.**  
CONSULTING ENGINEERS  
5507 North Cumberland Avenue, Suite 402  
Chicago, Illinois 60656  
Tel. 773.775.4009 Fax 773.775.4014

USER NAME = mbalog	DESIGNED AL	REVISED -
PLOT SCALE = 50.0000 "/>		

**STATE OF ILLINOIS**  
**DEPARTMENT OF TRANSPORTATION**

**DES PLAINES RIVER ROAD**  
**FOSTER AVENUE TO 1ST AVENUE (IL 171)**  
**PROPOSED ROADWAY AND PAVEMENT MARKING PLAN**

F.A.U. RTE. 2710	SECTION 3222 RS-1	COUNTY COOK	TOTAL SHEETS 31	SHEET NO. 10
CONTRACT NO. 62414				