




- TRAFFIC SIGNAL LEGEND**
- ⊠ SERVICE INSTALLATION
 - ⊠ CONTROLLER
 - ⊠ DOUBLE HANDHOLE
 - ⊠ HANDHOLE
 - ⊠ HEAVY-DUTY HANDHOLE
 - SIGNAL HEAD
 - SIGNAL HEAD WITH BACKPLATE
 - MAST ARM ASSEMBLY AND POLE, STEEL
 - ⊠ SIGNAL POST
 - ⊠ DETECTOR LOOP
 - U.S. CONDUIT IN TRENCH OR PUSHED
 - CT COMMON TRENCH
 - ⊠ UTILITY CO. POLE
 - R.O.W. RIGHT OF WAY
 - PVC POLYVINYLCHLORIDE
 - ⊠ SIGN PANEL LOCATION
 - N.T.S. NOT TO SCALE
 - ⊠ PEDESTRIAN PUSHBUTTON
 - ⊠ PEDESTRIAN SIGNAL HEAD

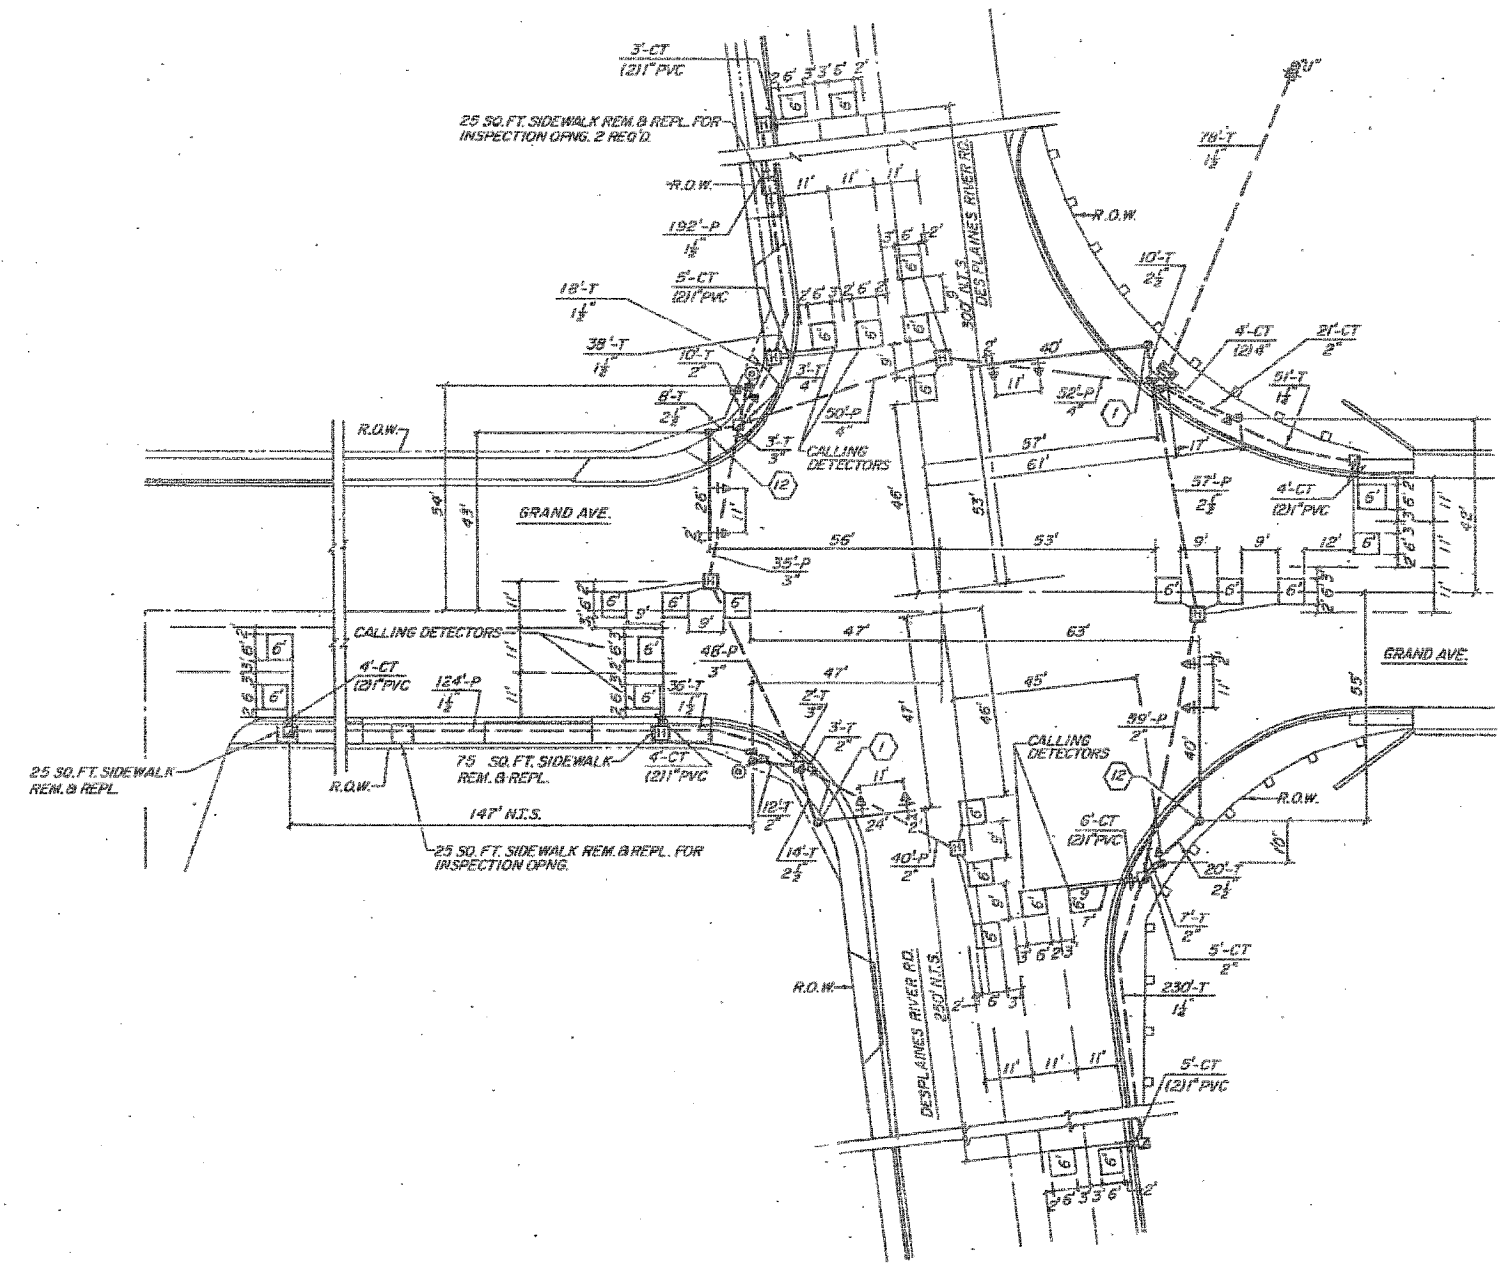

REPLACE ALL DETECTOR LOOPS AS SHOWN
(WITHIN PROJECT LIMITS)

CODE NO.	QUANTITY	UNIT	ITEM
86600600	881	FOOT	DETECTOR LOOP REPLACEMENT

FULL NAME: N:\V\02\3322\3329_36\Design\ProposedPlan\3323_36\cepa03.dgn

Ciorba Group, Inc.
 CONSULTING ENGINEERS
 5507 North Cumberland Avenue, Suite 402
 Chicago, Illinois 60656
 Tel: 773.775.4009 Fax: 773.775.4014

USER NAME: mbelog	DESIGNED: AL	REVISED: -
PLOT SCALE: 1:8000 1/4" IN.	DRAWN: AL	REVISED: -
PLOT DATE: 4/5/2008	CHECKED: M.J.L.	REVISED: -
	DATE: 4/7/2008	REVISED: -

**STATE OF ILLINOIS
DEPARTMENT OF TRANSPORTATION**

**DES PLAINES RIVER ROAD
FOSTER AVENUE TO 1ST AVENUE (IL 171)
DETECTOR LOOP REPLACEMENT**

SCALE: N.T.S. SHEET NO. OF SHEETS STA. TO STA.

F.A.U. RTE. 2710	SECTION 3222 RS-1	COUNTY COOK	TOTAL SHEETS 31	SHEET NO. 16
FED. ROAD DIST. NO. ILLINOIS FED. AID PROJECT			CONTRACT NO. 62414	