



RTE	SECTION	COUNTY	TOTAL SHEETS	SHEET NO.
338	114R-1	WILL	355	101
STA. 3069+50 TO STA. 3098+00 (IL ROUTE 59) STA. 13+75 TO STA. 16+50 (BLACK ROAD) FED. ROAD DIST. NO. 7 ILLINOIS FED. AID PROJECT				

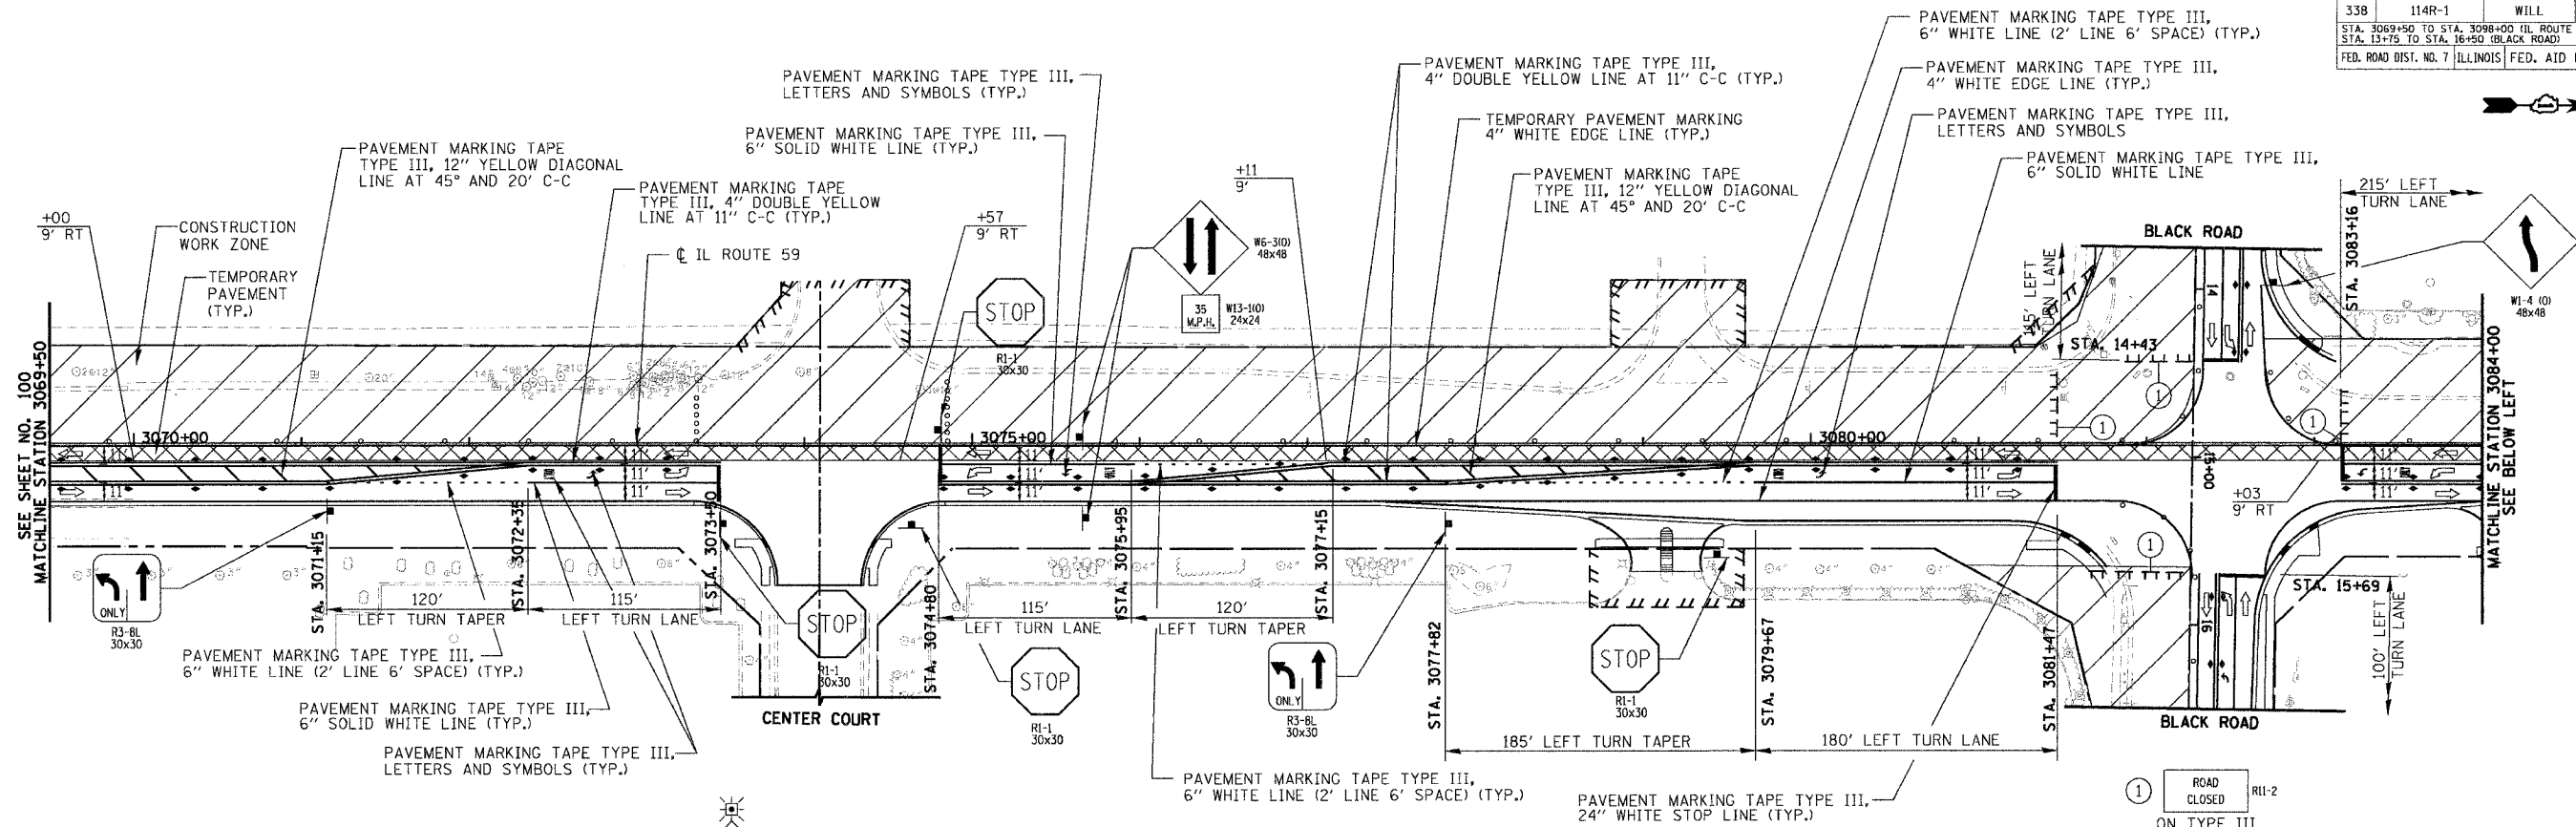

**STAGE II CONSTRUCTION
TRAFFIC CONTROL AND PROTECTION**

NOTES

- FOR THE INTERSECTION CONSTRUCTION PROCEDURE AND MAINTENANCE OF TRAFFIC STAGING OF IL-59 AND BLACK ROAD SEE SUB STAGING SHEETS.

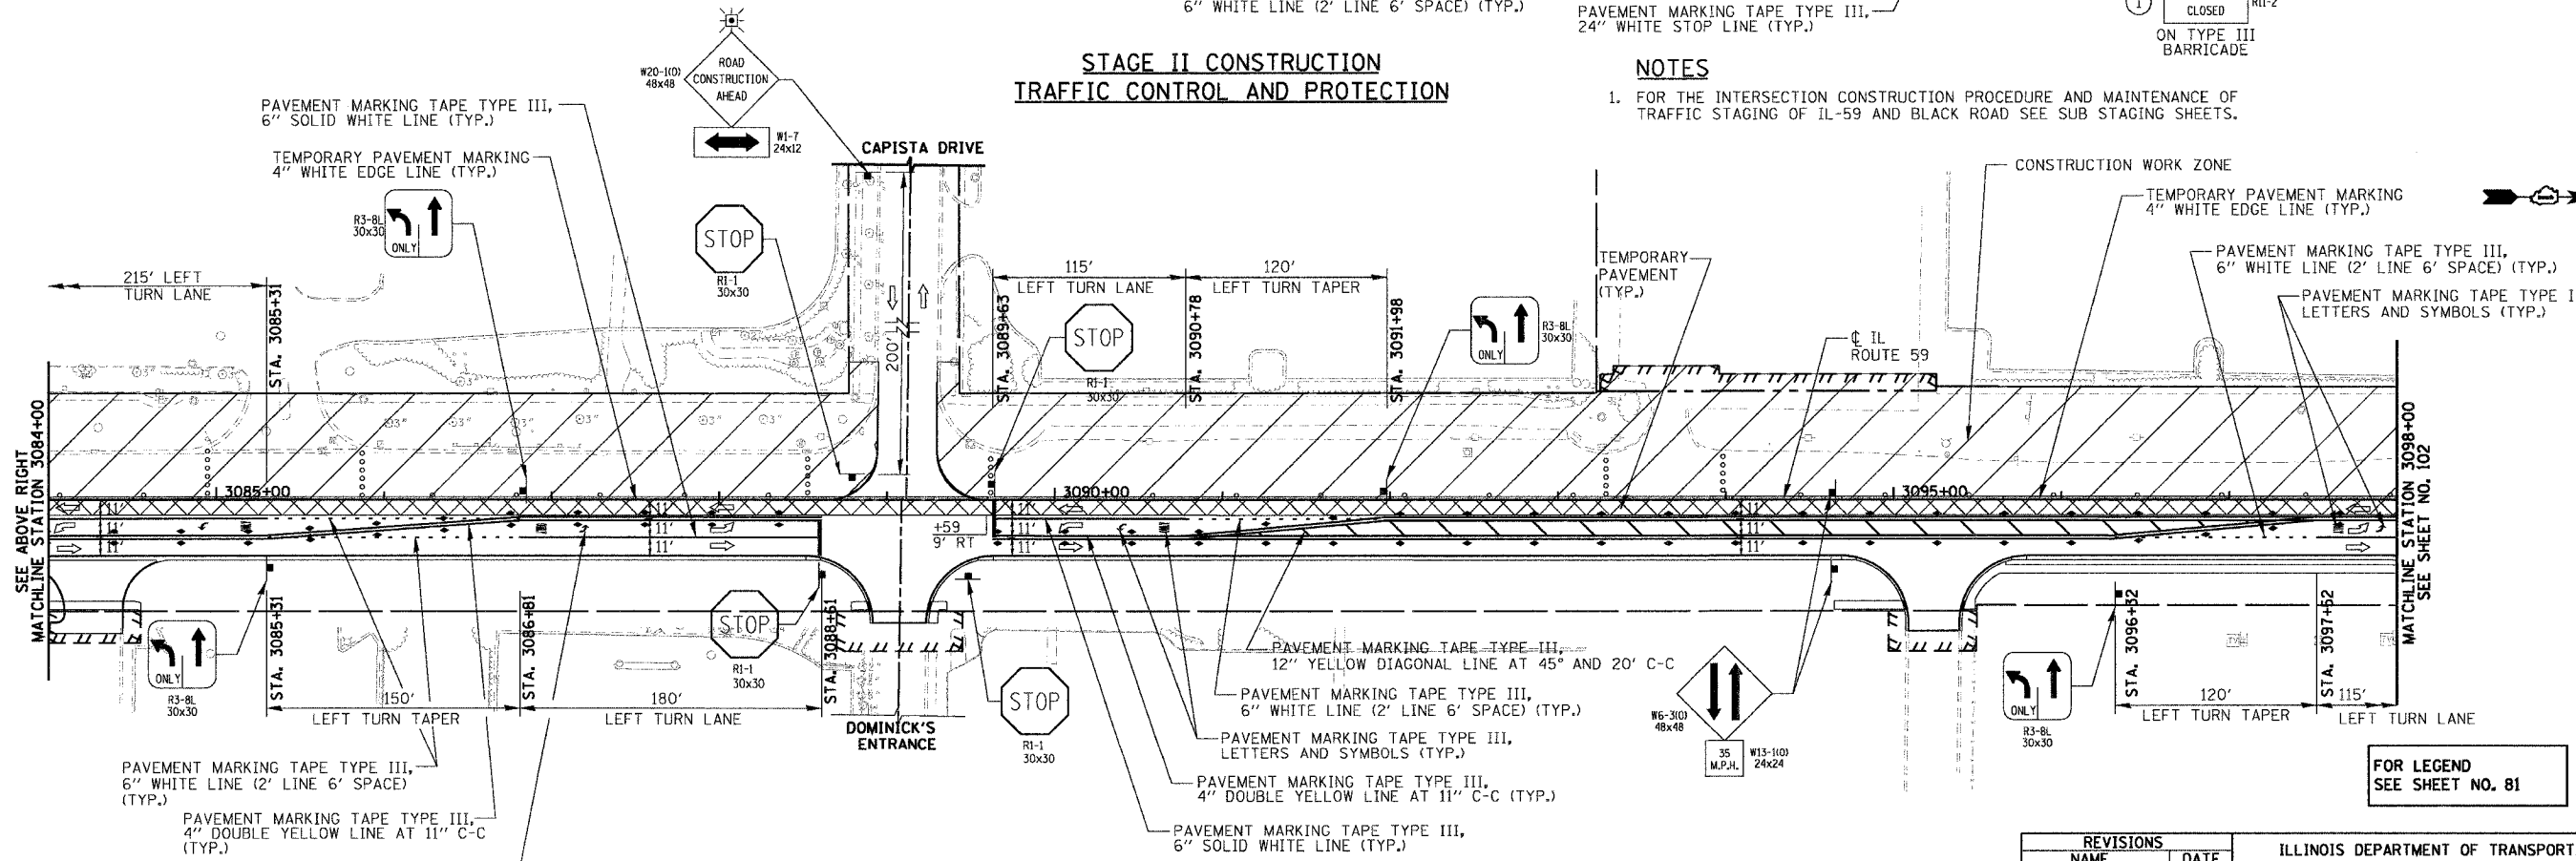

**STAGE II CONSTRUCTION
TRAFFIC CONTROL AND PROTECTION**

FOR LEGEND
SEE SHEET NO. 81

REVISIONS		ILLINOIS DEPARTMENT OF TRANSPORTATION SUGGESTED CONSTRUCTION PROCEDURE AND MAINTENANCE OF TRAFFIC STAGE II	
NAME	DATE		

ILLINOIS ROUTE 59
STATION 3069+50 TO STATION 3098+00
BLACK ROAD
STATION 13+75 TO STATION 16+50

50 0 50 3/18/08
SCALE IN FEET DRAWN BY: NM, RM
CHECKED BY: AS

PLAN	DATE

PROFILE	DATE