



RTE	SECTION	COUNTY	TOTAL SHEETS	SHEET NO.
338	114R-1	WILL	355	114
STA. 467+25 TO STA. 496+00				
STA. 481+75 TO STA. 496+25				
FED. ROAD DIST. NO. 7 ILLINOIS FED. AID PROJECT				

PLAN	SURVEYED	DATE
	PLANNED	BY
	CHECKED	
	BY	
	NOTE BOOK	
	NO.	
	NO.	
	NO.	
	NO.	


PROFILE	SURVEYED	DATE
	NOTED	BY
	BEAM	
	STRUCTURE	
	NO.	
	NO.	
	NO.	
	NO.	

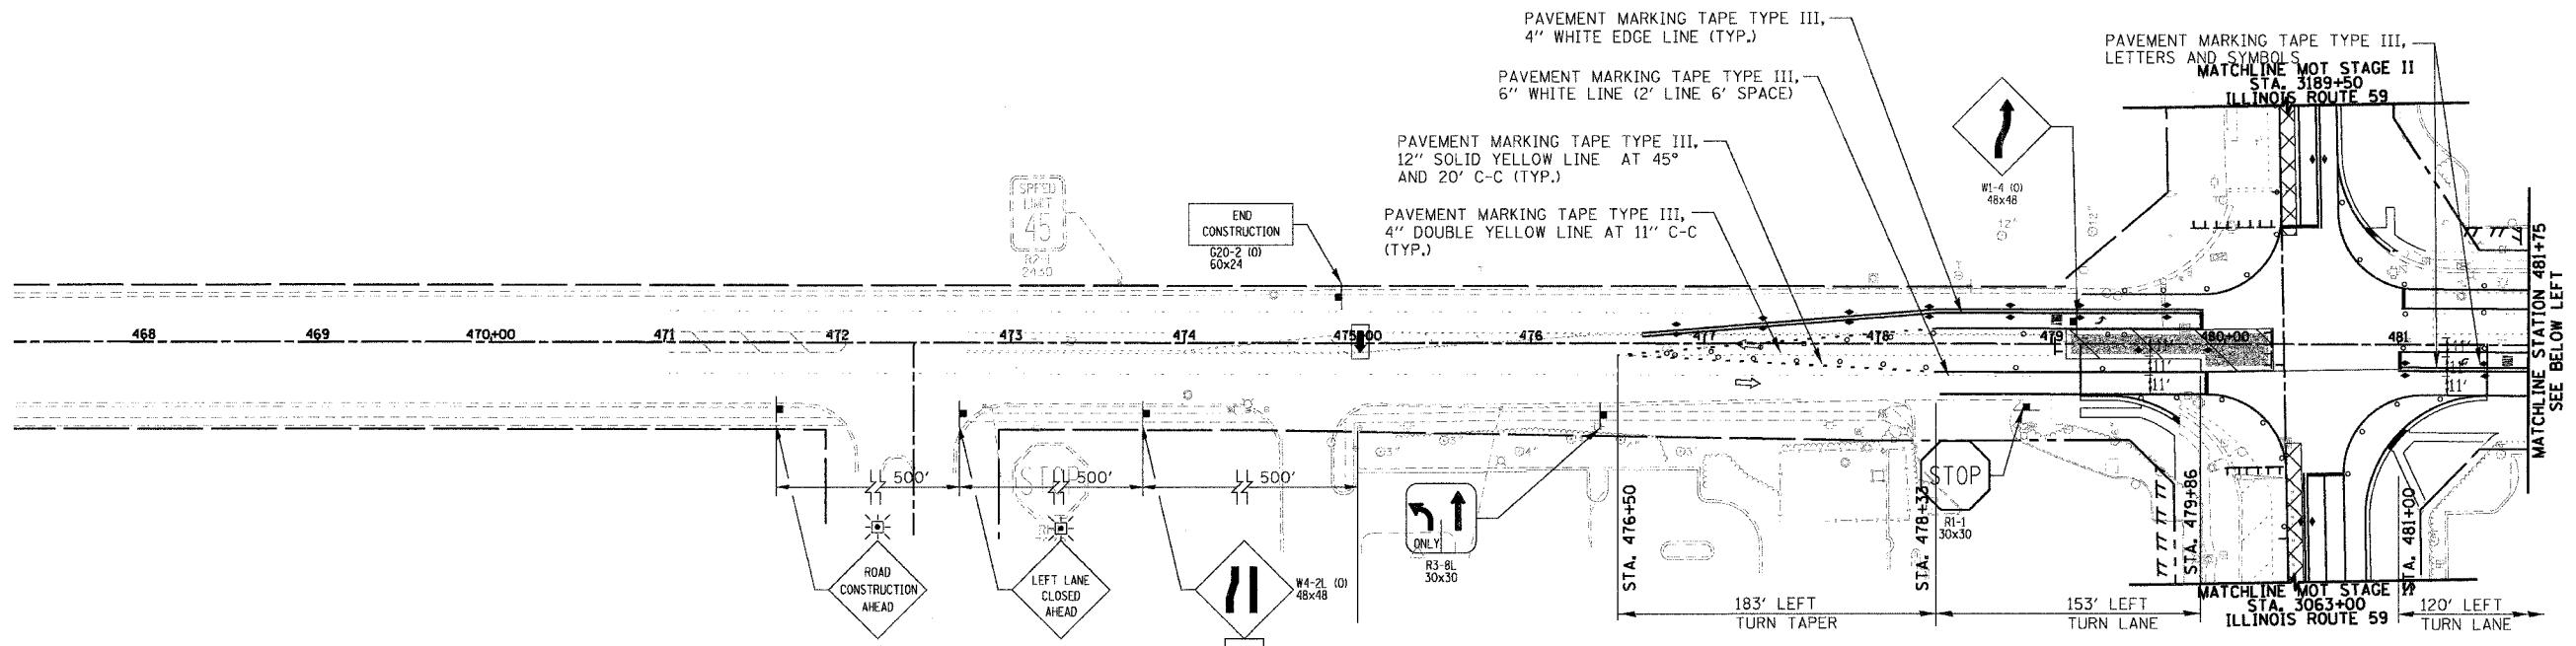

**SUBSTAGE II-C CONSTRUCTION
TRAFFIC CONTROL AND PROTECTION**

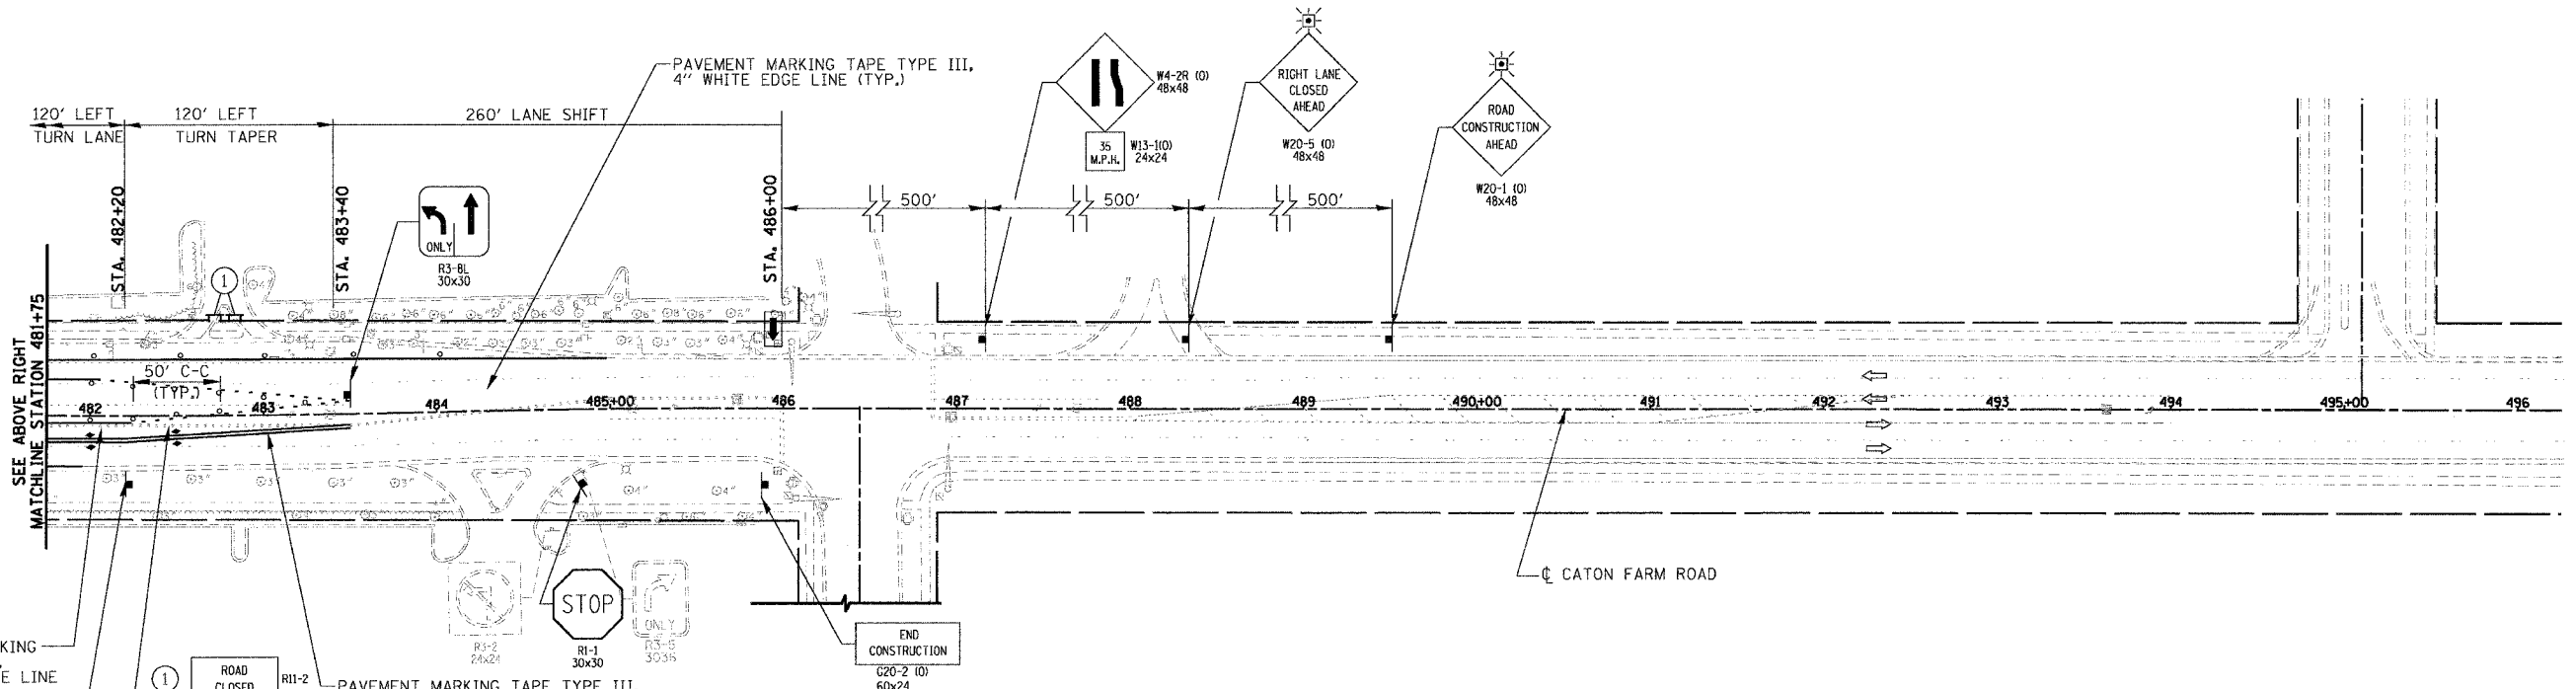

**SUBSTAGE II-C CONSTRUCTION
TRAFFIC CONTROL AND PROTECTION**

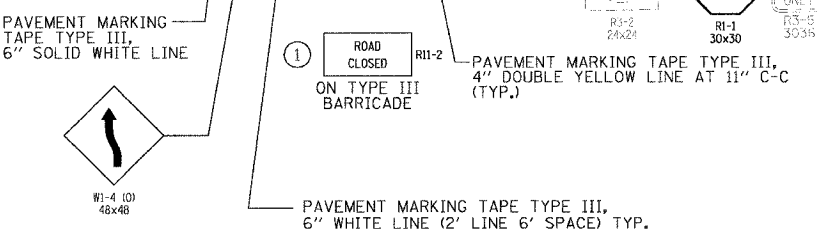

FOR LEGEND
SEE SHEET NO. 81

REVISIONS	
NAME	DATE

ILLINOIS DEPARTMENT OF TRANSPORTATION
**SUGGESTED CONSTRUCTION PROCEDURE
AND MAINTENANCE OF TRAFFIC STAGE II**
CATON FARM ROAD SUBSTAGE II-C

50 0 50
SCALE IN FEET

DATE 3/18/08
DRAWN BY: NM, RM
CHECKED BY: AS