
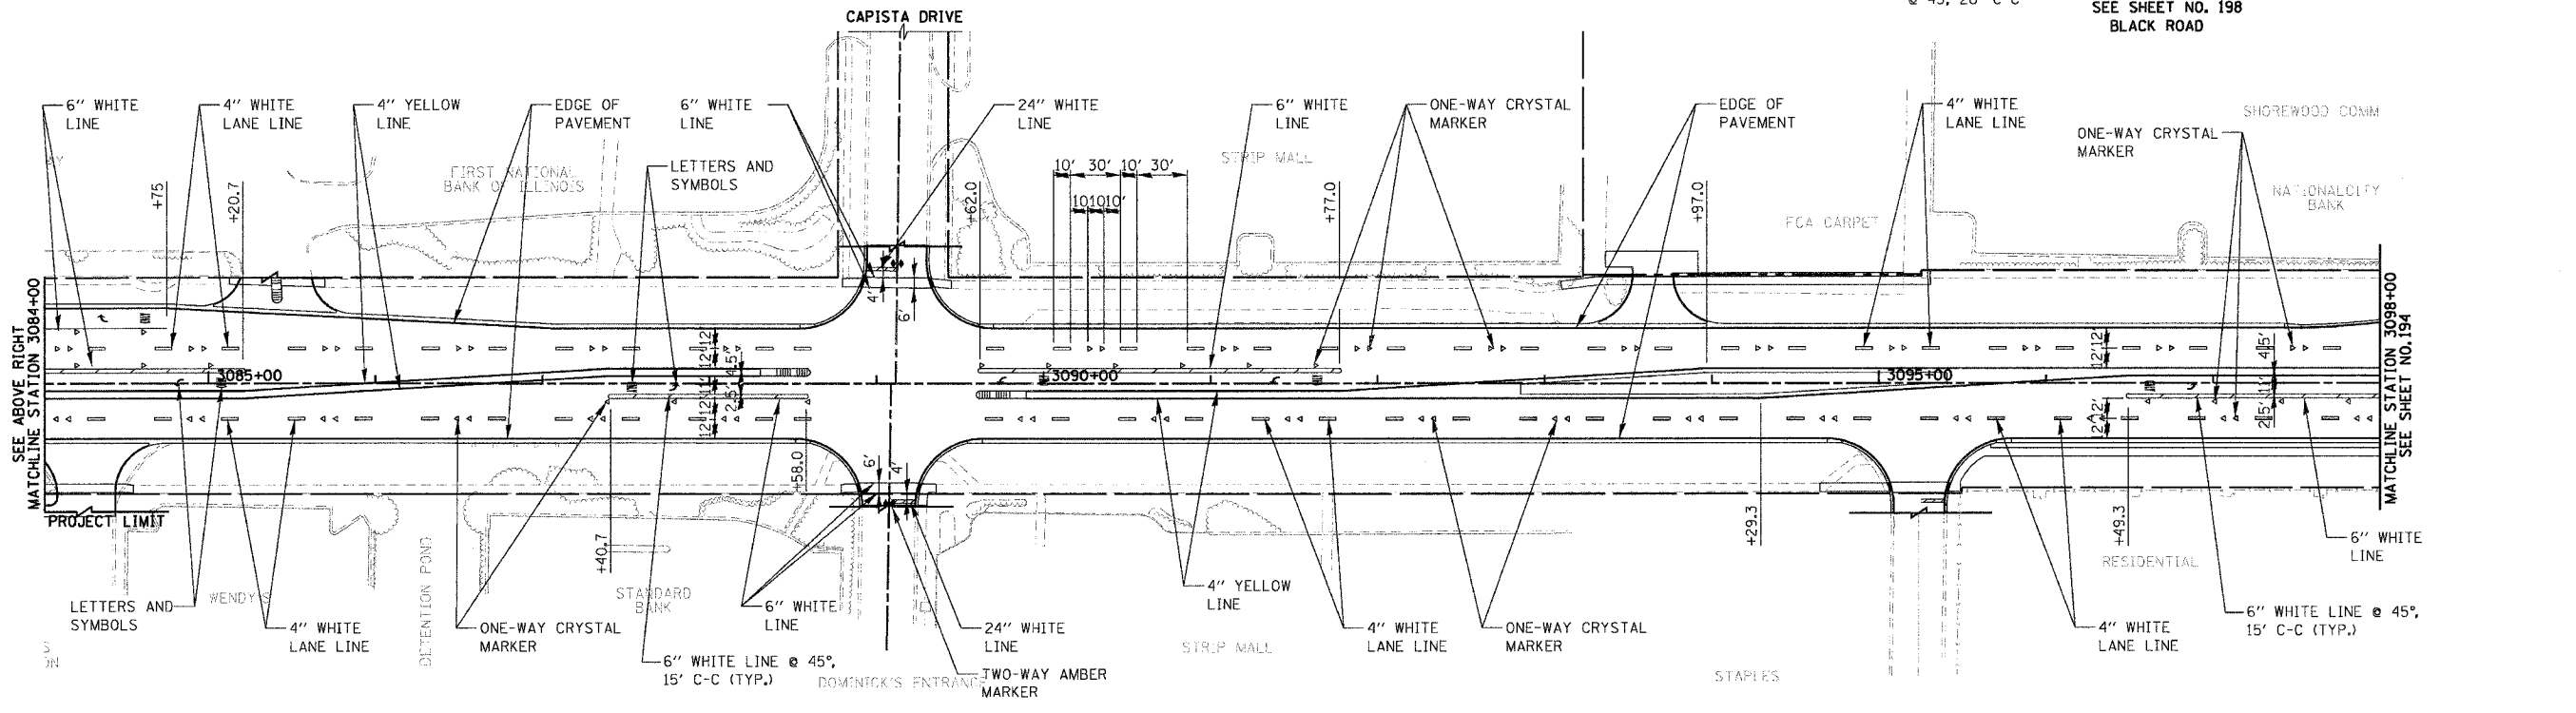


RTE	SECTION	COUNTY	TOTAL SHEETS	SHEET NO.
338	114R-1	WILL	355	193
STA. 3069+50		TO STA. 3098+00		
FED. ROAD DIST. NO. 7 [ILLINOIS] FED. AID PROJECT				

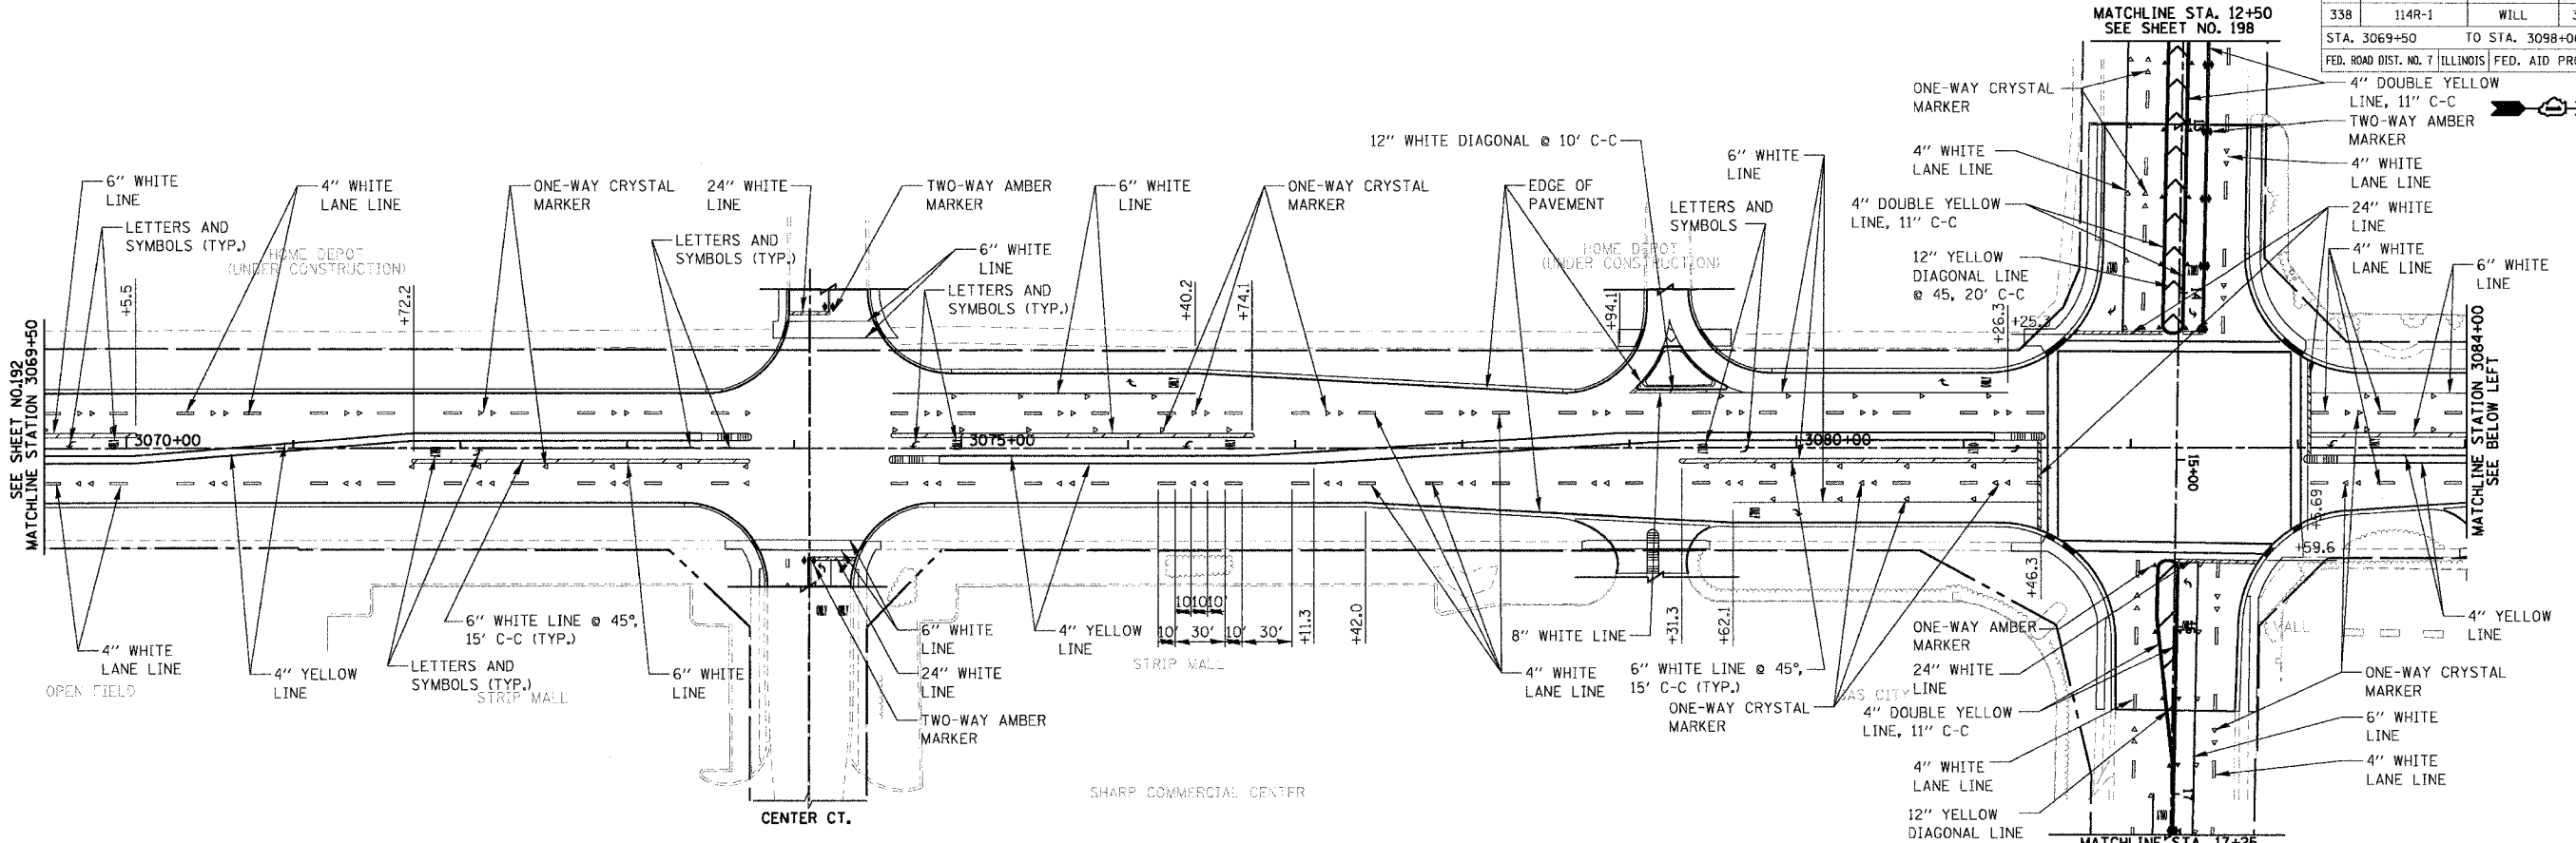

PLAN	DATE	BY
REVISIONS	DATE	BY
NO. 1		
NO. 2		
NO. 3		
NO. 4		
NO. 5		
NO. 6		
NO. 7		
NO. 8		
NO. 9		
NO. 10		

PROFILE	DATE	BY
REVISIONS	DATE	BY
NO. 1		
NO. 2		
NO. 3		
NO. 4		
NO. 5		
NO. 6		
NO. 7		
NO. 8		
NO. 9		
NO. 10		

REVISIONS	
NAME	DATE

ILLINOIS DEPARTMENT OF TRANSPORTATION
PAVEMENT MARKING PLAN
 ILLINOIS ROUTE 59
 STATION 3069+50 TO STATION 3098+00
 BLACK ROAD
 STATION 12+50 TO STATION 17+25

DATE: 3/18/08
 DRAWN BY: NM, RM
 CHECKED BY: AS

SCALE IN FEET