

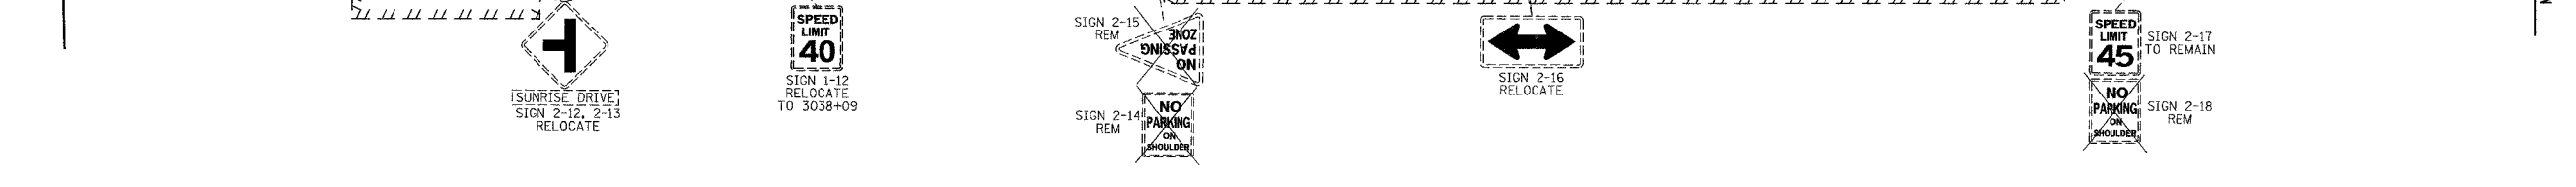


RTE	SECTION	COUNTY	TOTAL SHEETS	SHEET NO.
338	114R-1	WILL	355	202
STA. 3040+50		TO STA. 3069+50		
FED. ROAD DIST. NO. 7 ILLINOIS FED. AID PROJECT				

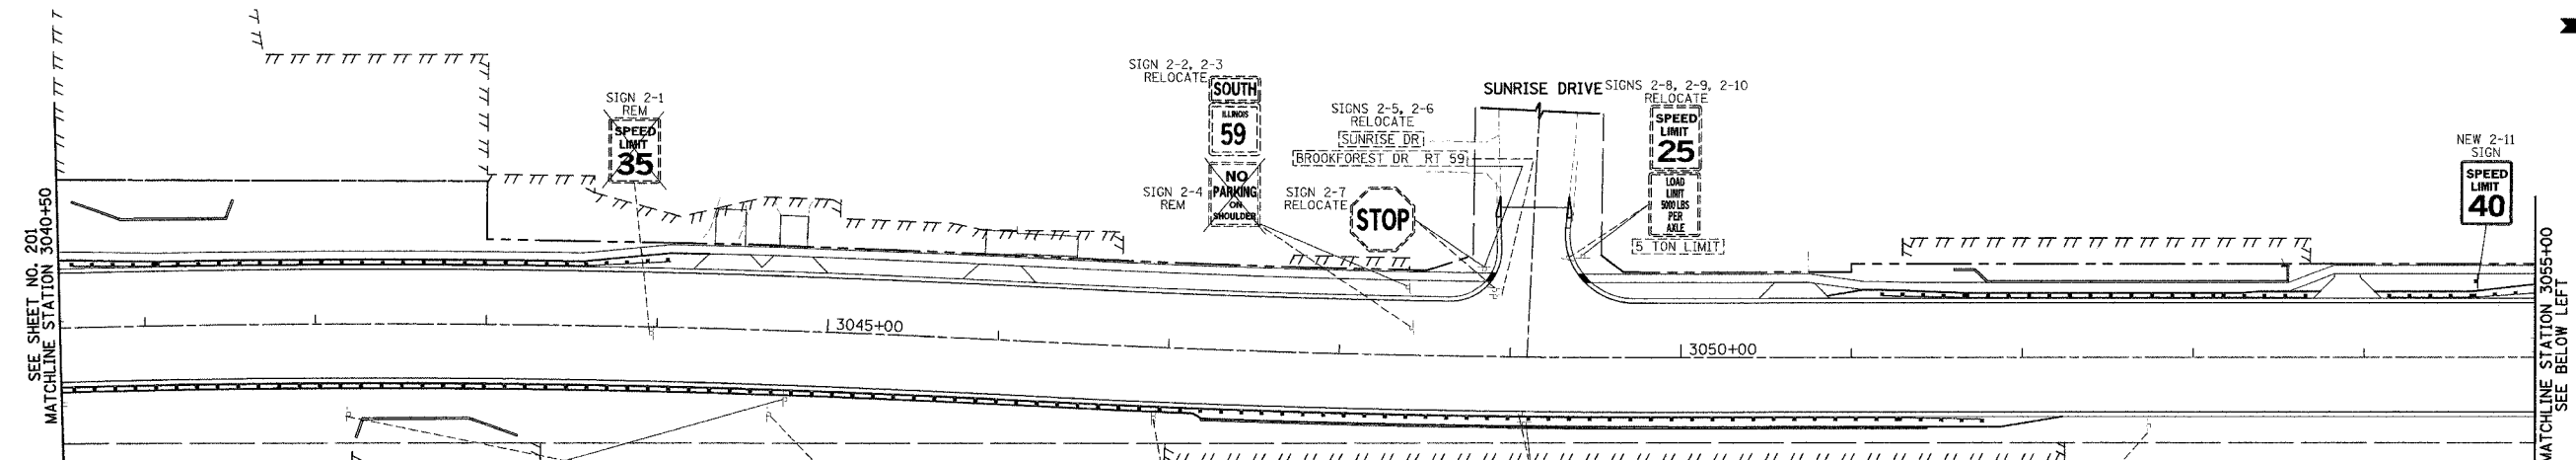

FOR LEGEND AND NOTES
SEE SHEET NO. 201

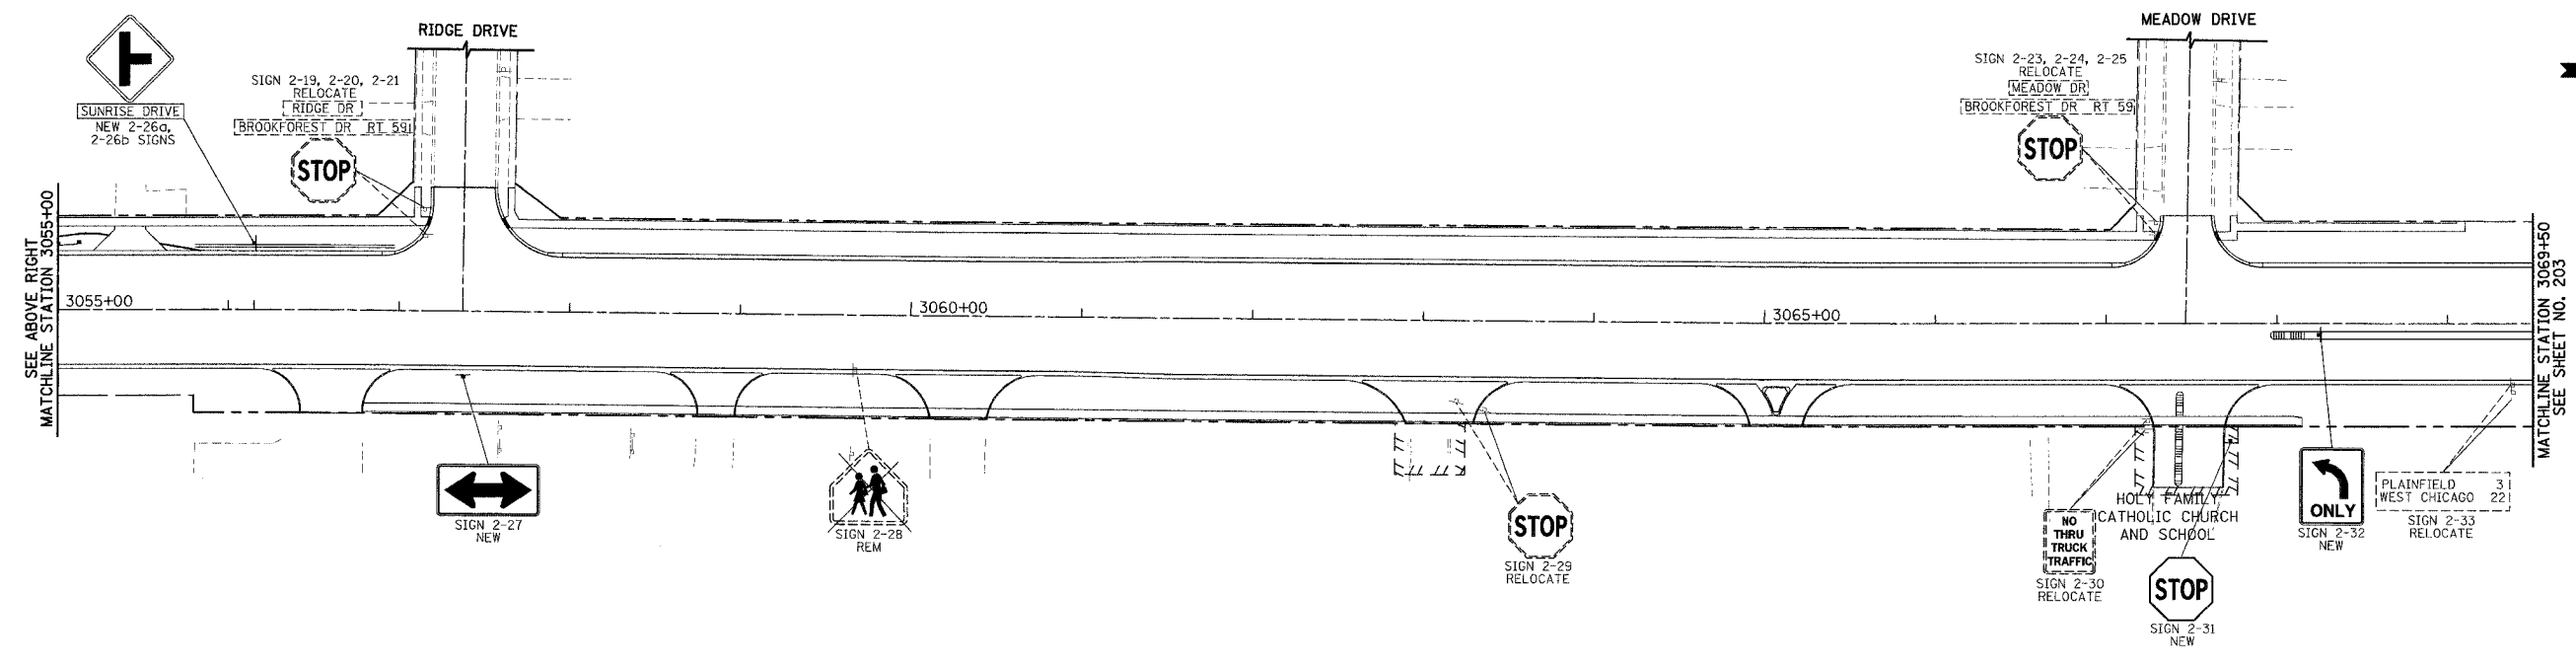

PLAN	DATE	BY
DATE	BY	DATE
DATE	BY	DATE

PROFILE	DATE	BY
DATE	BY	DATE
DATE	BY	DATE

REVISIONS	
NAME	DATE

ILLINOIS DEPARTMENT OF TRANSPORTATION

SIGNING PLAN

ILLINOIS ROUTE 59

STATION 3040+50 TO STATION 3069+50

DATE 3/18/08
DRAWN BY KB
CHECKED BY VJD

SCALE IN FEET