


RTE	SECTION	COUNTY	TOTAL SHEETS	SHEET NO.
338	114R-1	WILL.	355	208
STA. 97+45 TO STA. 98+50				
STA. 101+50 TO STA. 103+00				
FED. ROAD DIST. NO. 7 ILLINOIS FED. AID PROJECT				

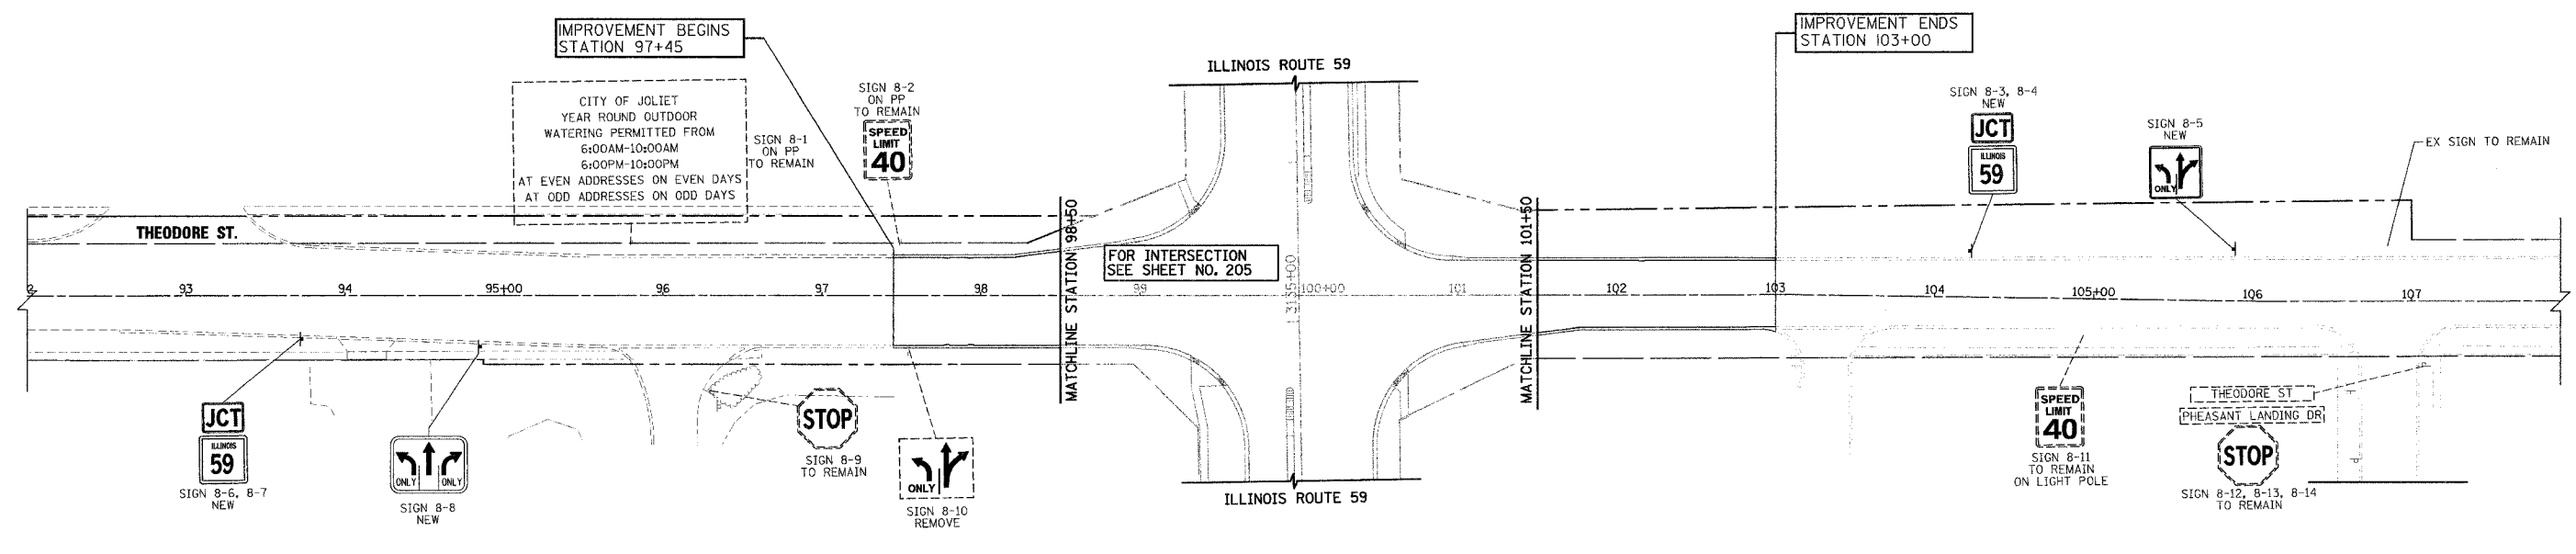

FOR LEGEND AND NOTES  
SEE SHEET NO. 201

PLAN	DESIGNED	DATE
	CHECKED	
	IN CHARGE	
	BY	
	DATE	

PROFILE	DESIGNED	DATE
	CHECKED	
	IN CHARGE	
	BY	
	DATE	

REVISIONS	
NAME	DATE

ILLINOIS DEPARTMENT OF TRANSPORTATION

**SIGNING PLAN**

THEODORE STREET  
STATION 97+45 TO STATION 98+50  
STATION 101+50 TO STATION 103+00

DATE 3/18/08  
DRAWN BY KB  
CHECKED BY VJD

50 0 50  
SCALE IN FEET