


F.A. RTS	SECTION	COUNTY	TOTAL SHEETS	SHEET NO.
338	114R-1	WILL	355	292
STA.	TO STA.			
FED. ROAD DIST. NO. 1	ILLINOIS	FED. AID PROJECT		

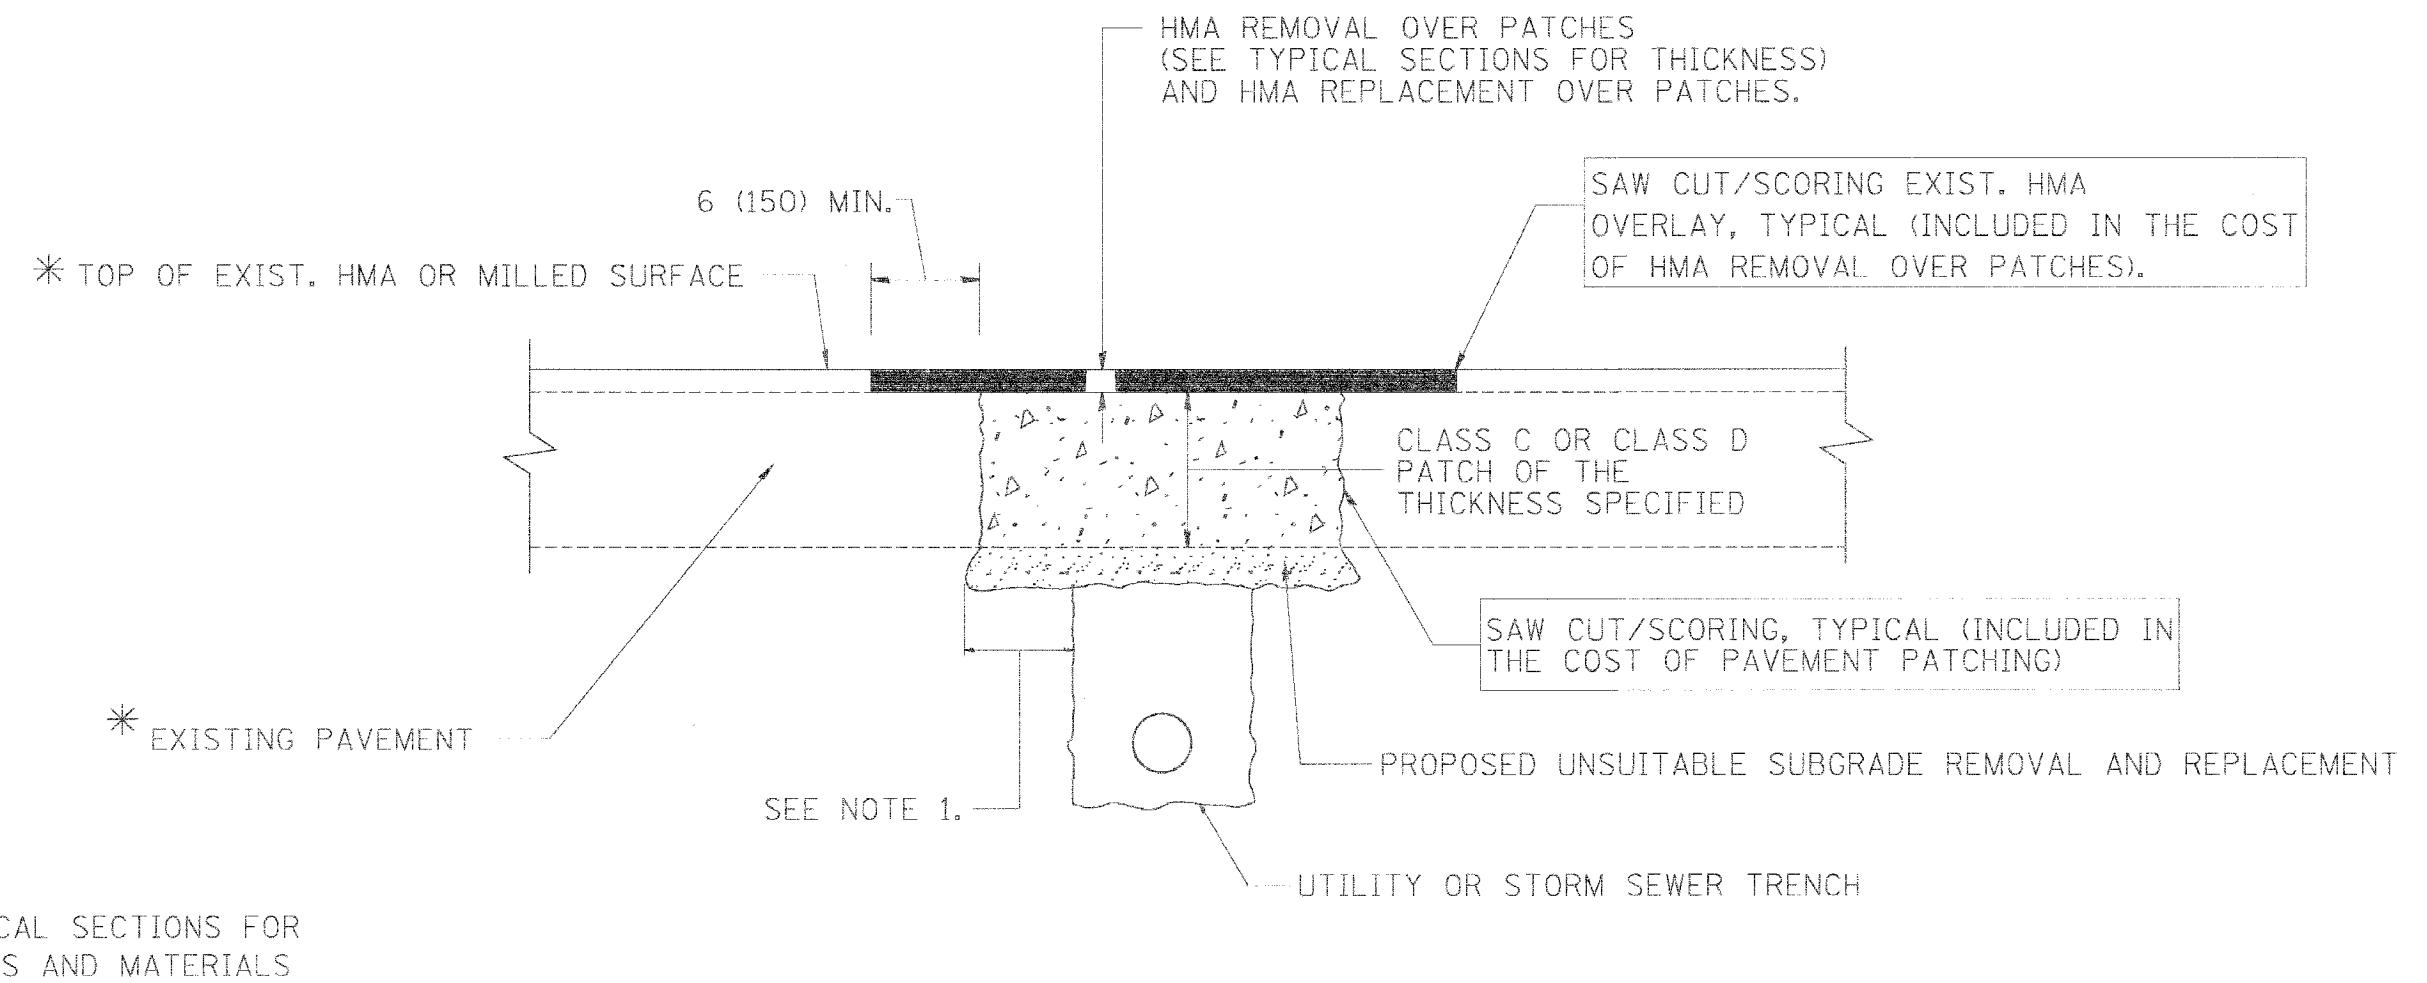

* SEE TYPICAL SECTIONS FOR
THICKNESS AND MATERIALS

NOTES:

1. THE WIDTH OF THE FULL DEPTH PATCH OVER A TRENCH SHALL BE 12 (300) WIDER ON EACH SIDE OF THE TRENCH.
2. FOR METHOD OF MEASUREMENT AND BASIS OF PAYMENT, SEE RECURRING SPECIAL PROVISION "PATCHING WITH HOT-MIX ASPHALT OVERLAY REMOVAL".

SEQUENCE OF CONSTRUCTION

1. REMOVE THE EXISTING HMA MATERIAL OVER THE AREA TO BE PATCHED.
2. REMOVE AND REPLACE FULL DEPTH PATCHES
3. REPLACE HMA MATERIAL OVER THE AREA TO BE PATCHED.

ALL DIMENSIONS ARE IN INCHES (MILLIMETERS) UNLESS OTHERWISE SHOWN.

REVISIONS		ILLINOIS DEPARTMENT OF TRANSPORTATION
NAME	DATE	
R. SHAH	10/25/94	
R. SHAH	01/14/95	
R. SHAH	03/23/95	
R. SHAH	04/24/95	
A. HOUSEH	03/16/96	
A. ABBAS	03/21/97	
A. ABBAS	01/20/98	
ART ABBAS	04/27/98	PAVEMENT PATCHING FOR
R. BORO	01/01/07	HMA SURFACED PAVEMENT